


FINAL SURVEY	DATE
NOTED	
TEMPERATURE	
AREAS CHECKED	
NO.	

ORIGINAL SURVEY	DATE
NOTED	
TEMPERATURE	
AREAS CHECKED	
NO.	

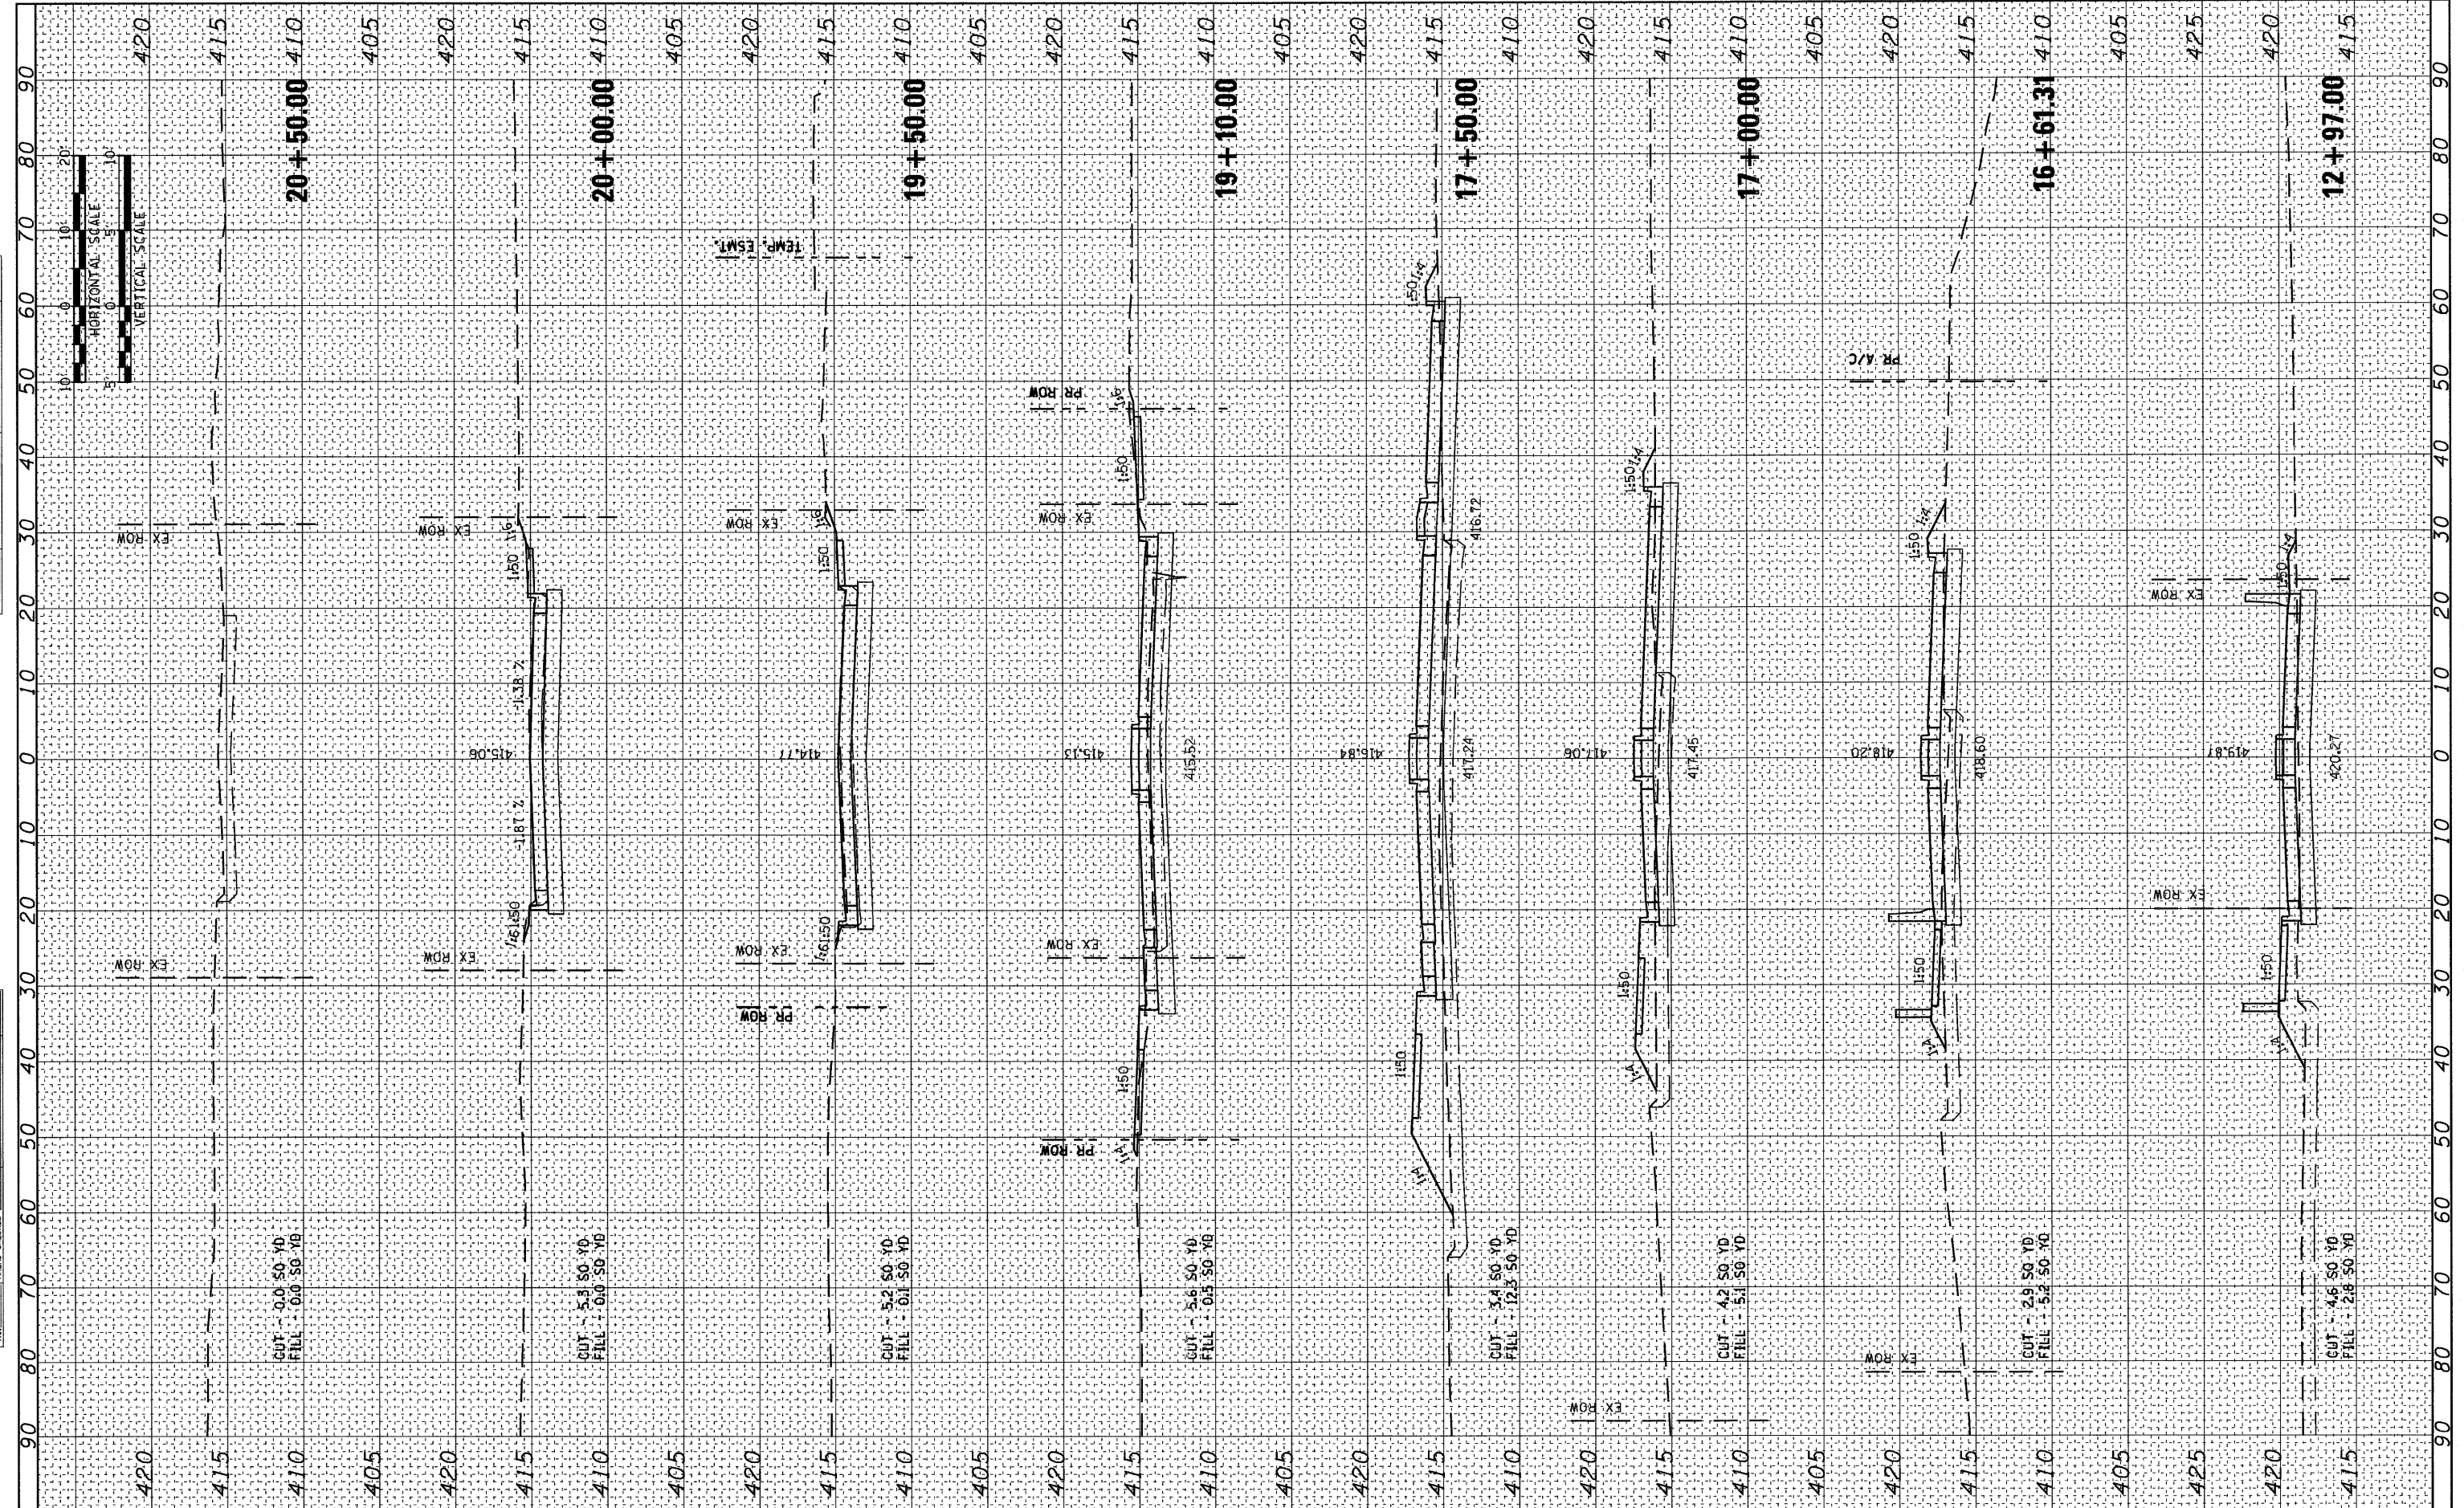

6/8/2011 11:36:58 AM  
 FILE NAME = D8TRI-76C51-sht-xs-01-04.dgn

USER NAME = jlt  
 MODEL NAME = 9th-xs-sheet-04  
 PLOT SCALE = 1:20  
 PLOT DATE = 6/8/2011

DESIGNED - LDC	REVISED -
DRAWN - JDF	REVISED -
CHECKED - GEB	REVISED -
DATE - 03/31/11	REVISED -

**STATE OF ILLINOIS  
 DEPARTMENT OF TRANSPORTATION**

**9TH STREET CROSS SECTIONS**

SCALE: 1"=10' SHEET NO. 4 OF 27 SHEETS STA. 12+97.00 TO STA. 20+50.00

F.A.U. RTE.	SECTION	COUNTY	TOTAL SHEETS	SHEET NO.
• 82-1-3HB, 82-2N, 82-1-12RS		ST. CLAIR	352	307
• FAI 64/9166/9180				
FED. ROAD DIST. NO.	ILLINOIS FED. AID PROJECT			
		CONTRACT NO. 76C51		

P:\08-0030 CTE TRI LEVEL\900\_CAD\901\_DRAW\NGS\08\_CONTRACT\SHEET\CIVIL\CROSSSECTION\08TRI-76C51-SHT-XS-01-04.DGN