


FINAL SURVEY	DATE
SURVEYED	
PLOTTED	
TOPIC	
NOTE BOOK	
AREAS CHECKED	
NO.	

ORIGINAL SURVEY	DATE
SURVEYED	
PLOTTED	
TOPIC	
NOTE BOOK	
AREAS CHECKED	
NO.	

ALTHOUGH EXISTING SEWERS ARE SHOWN, NO OTHER EXISTING UTILITIES ARE PROVIDED ON THE CROSS SECTIONS. PROPOSED SEWERS ARE BASED ON THE PROPOSED DRAINAGE DESIGN SHOWN WITHIN THESE PLANS. THE CONTRACTOR IS RESPONSIBLE FOR IDENTIFYING ALL EXISTING UTILITIES PRIOR TO CONSTRUCTION. THE CONTRACTOR SHALL REFER TO SHEET PLANS FOR EXISTING UTILITY INFORMATION.

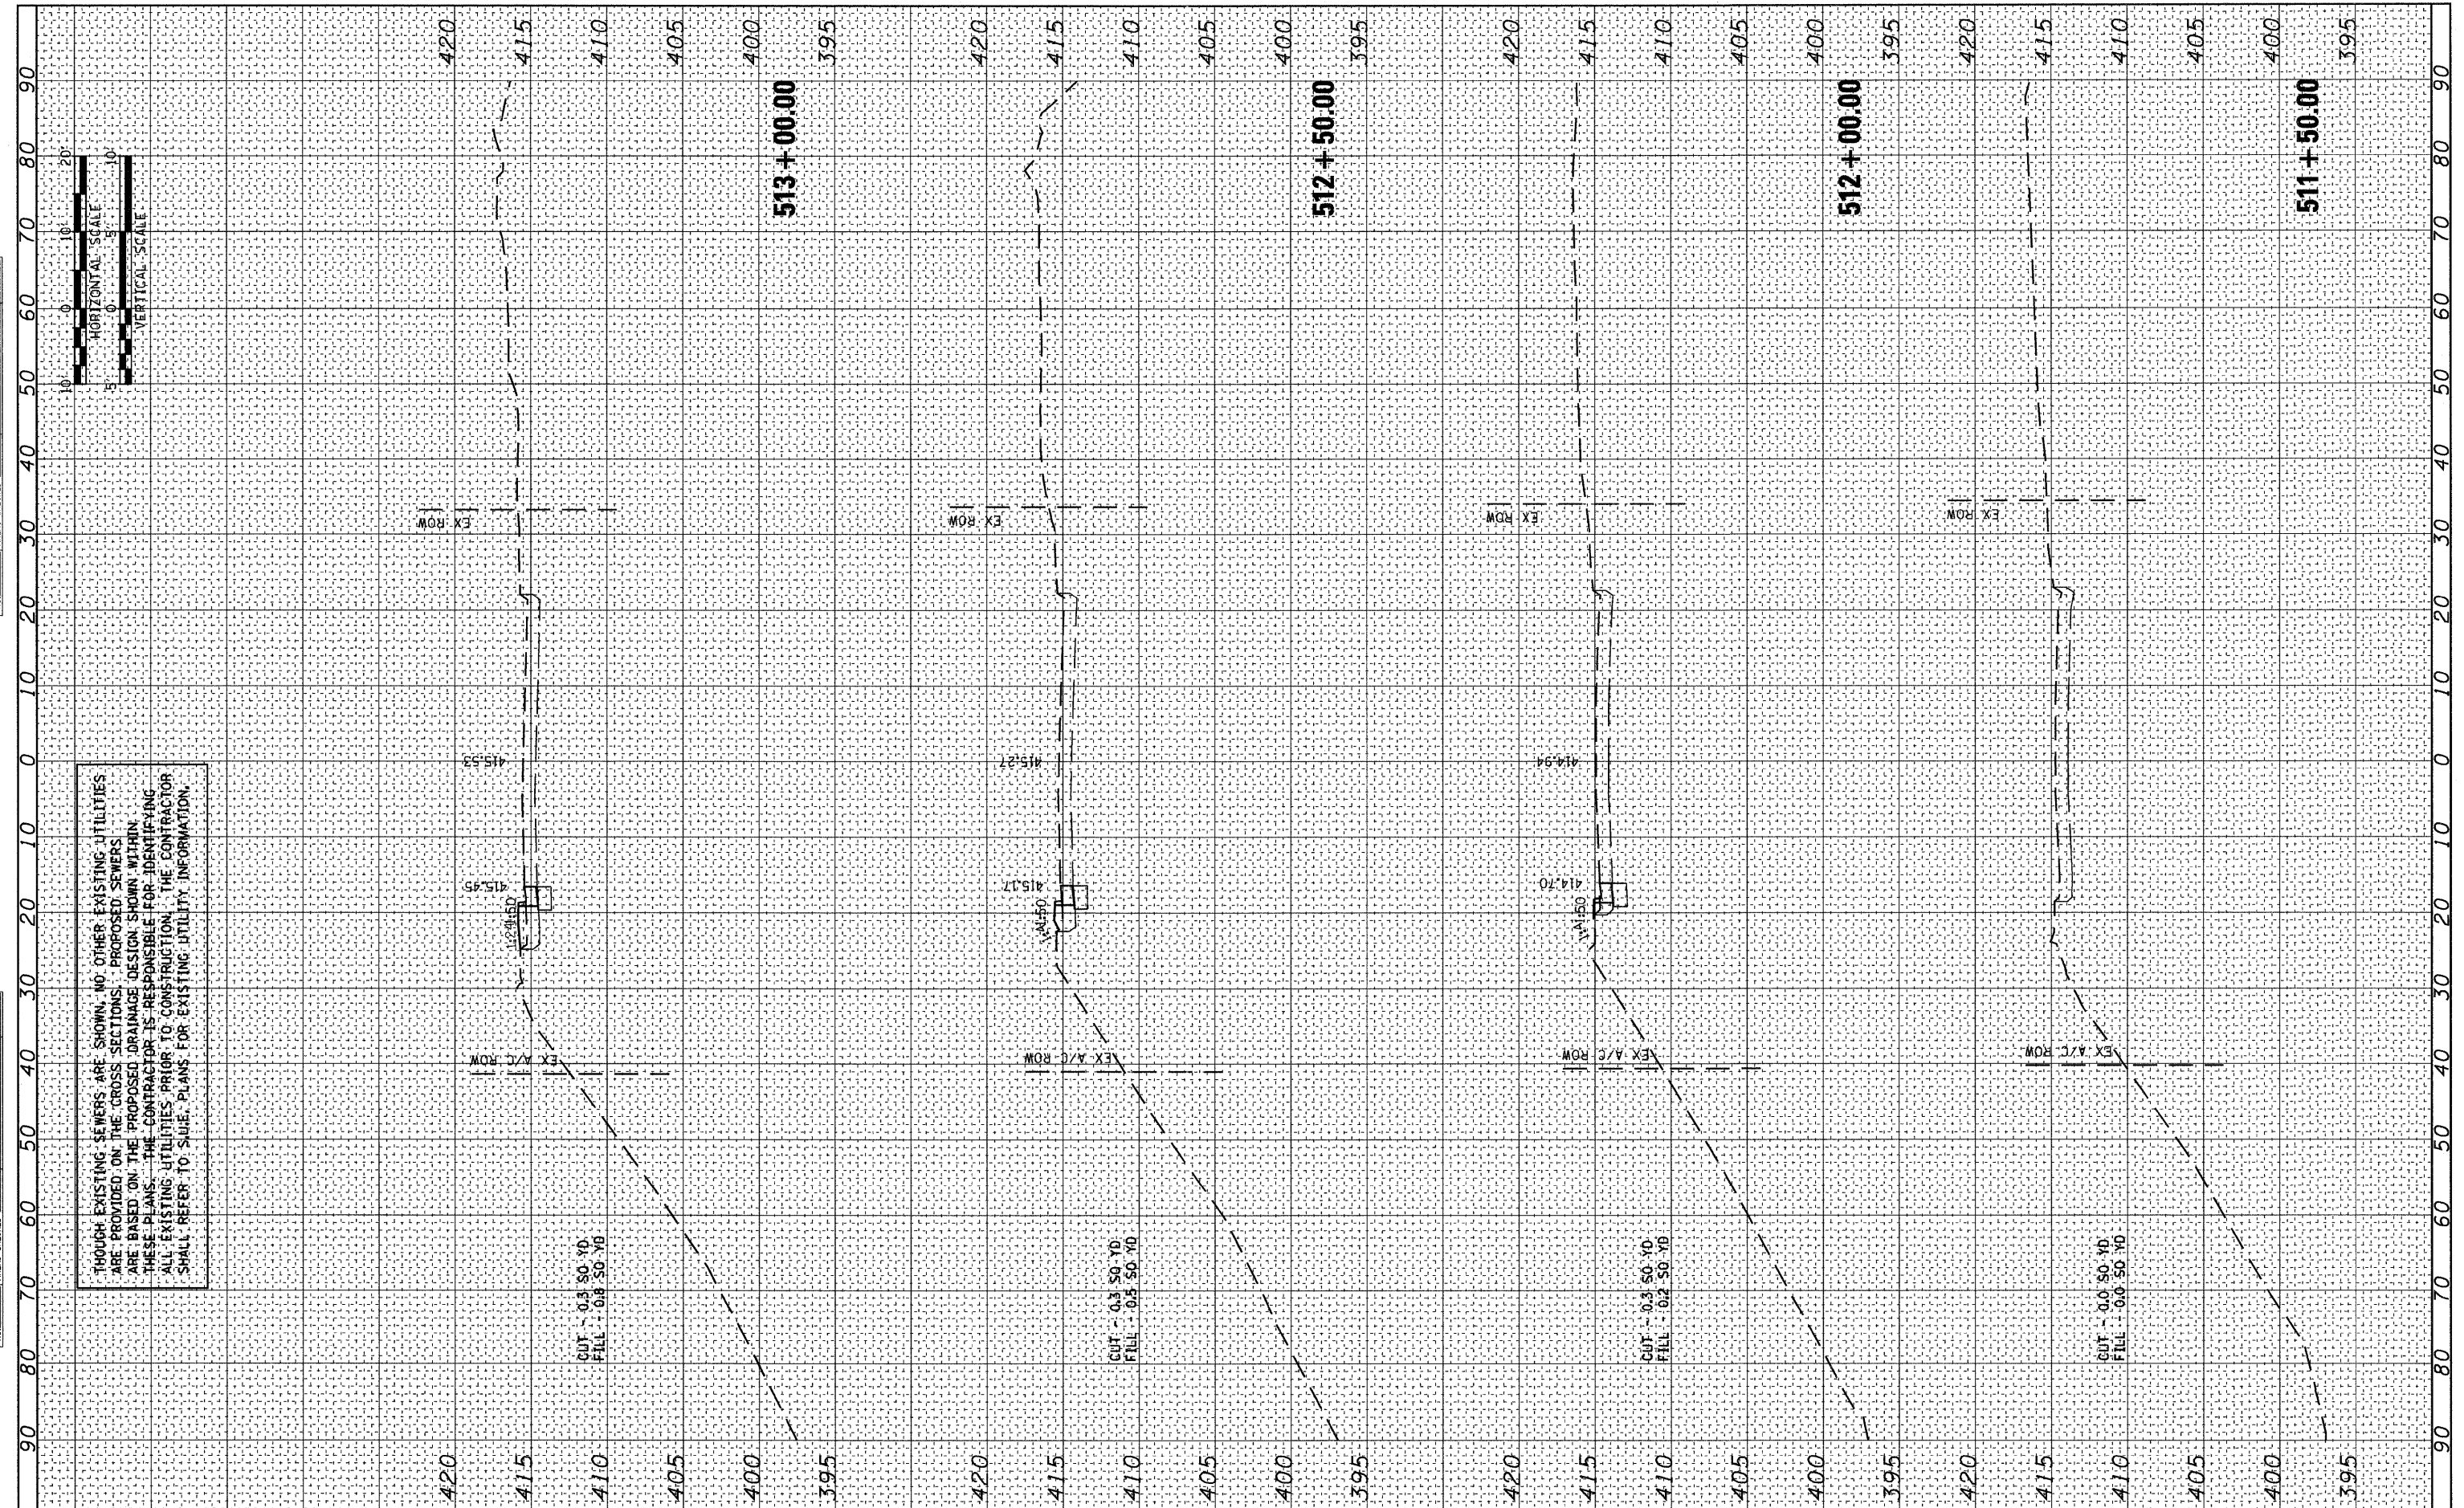

6/8/2011 11:36:59 AM
 FILE NAME = DBTRI-76C51-sht-xs-05-08.dgn

USER NAME = jlt	DESIGNED - LDC	REVISED -
MODEL NAME = Baugh-xs.sheet-01	DRAWN - JDF	REVISED -
PLOT SCALE = 1:20	CHECKED - GEB	REVISED -
PLOT DATE = 6/8/2011	DATE - 03/31/11	REVISED -

**STATE OF ILLINOIS
DEPARTMENT OF TRANSPORTATION**

BAUGH AVENUE CROSS SECTIONS		
SCALE: 1"=10'	SHEET NO. 5 OF 27 SHEETS	STA. 511+50.00 TO STA. 513+00.00

F.A.J. RTE.	SECTION	COUNTY	TOTAL SHEETS	SHEET NO.
• 82-1-3HB, 82-2N, 82-1-12RS	ST. CLAIR		352	308
• FAI 64/9166/9180	CONTRACT NO. 76C51			
FED. ROAD DIST. NO. [ILLINOIS] FED. AID PROJECT				

P:\08-0030 CTE TRILEVEL\900.CAD\901.DRAW\NGS\08.CONTRACT\SHEET\CVL\CROSSSECTIONS\DBTRI-76C51-SHT-XS-05-08.DGN