


FINAL SURVEY	BY	DATE
SURVEYED		
PLOTTED		
NOTE BOOK		
AREAS CHECKED		
NO.		

ORIGINAL SURVEY	BY	DATE
SURVEYED		
PLOTTED		
NOTE BOOK		
AREAS CHECKED		
NO.		

ALTHOUGH EXISTING SEWERS ARE SHOWN, NO OTHER EXISTING UTILITIES ARE PROVIDED ON THE CROSS SECTIONS. PROPOSED SEWERS ARE BASED ON THE PROPOSED DRAINAGE DESIGN SHOWN WITHIN THESE PLANS. THE CONTRACTOR IS RESPONSIBLE FOR IDENTIFYING ALL EXISTING UTILITIES PRIOR TO CONSTRUCTION. THE CONTRACTOR SHALL REFER TO SUBE PLANS FOR EXISTING UTILITY INFORMATION.

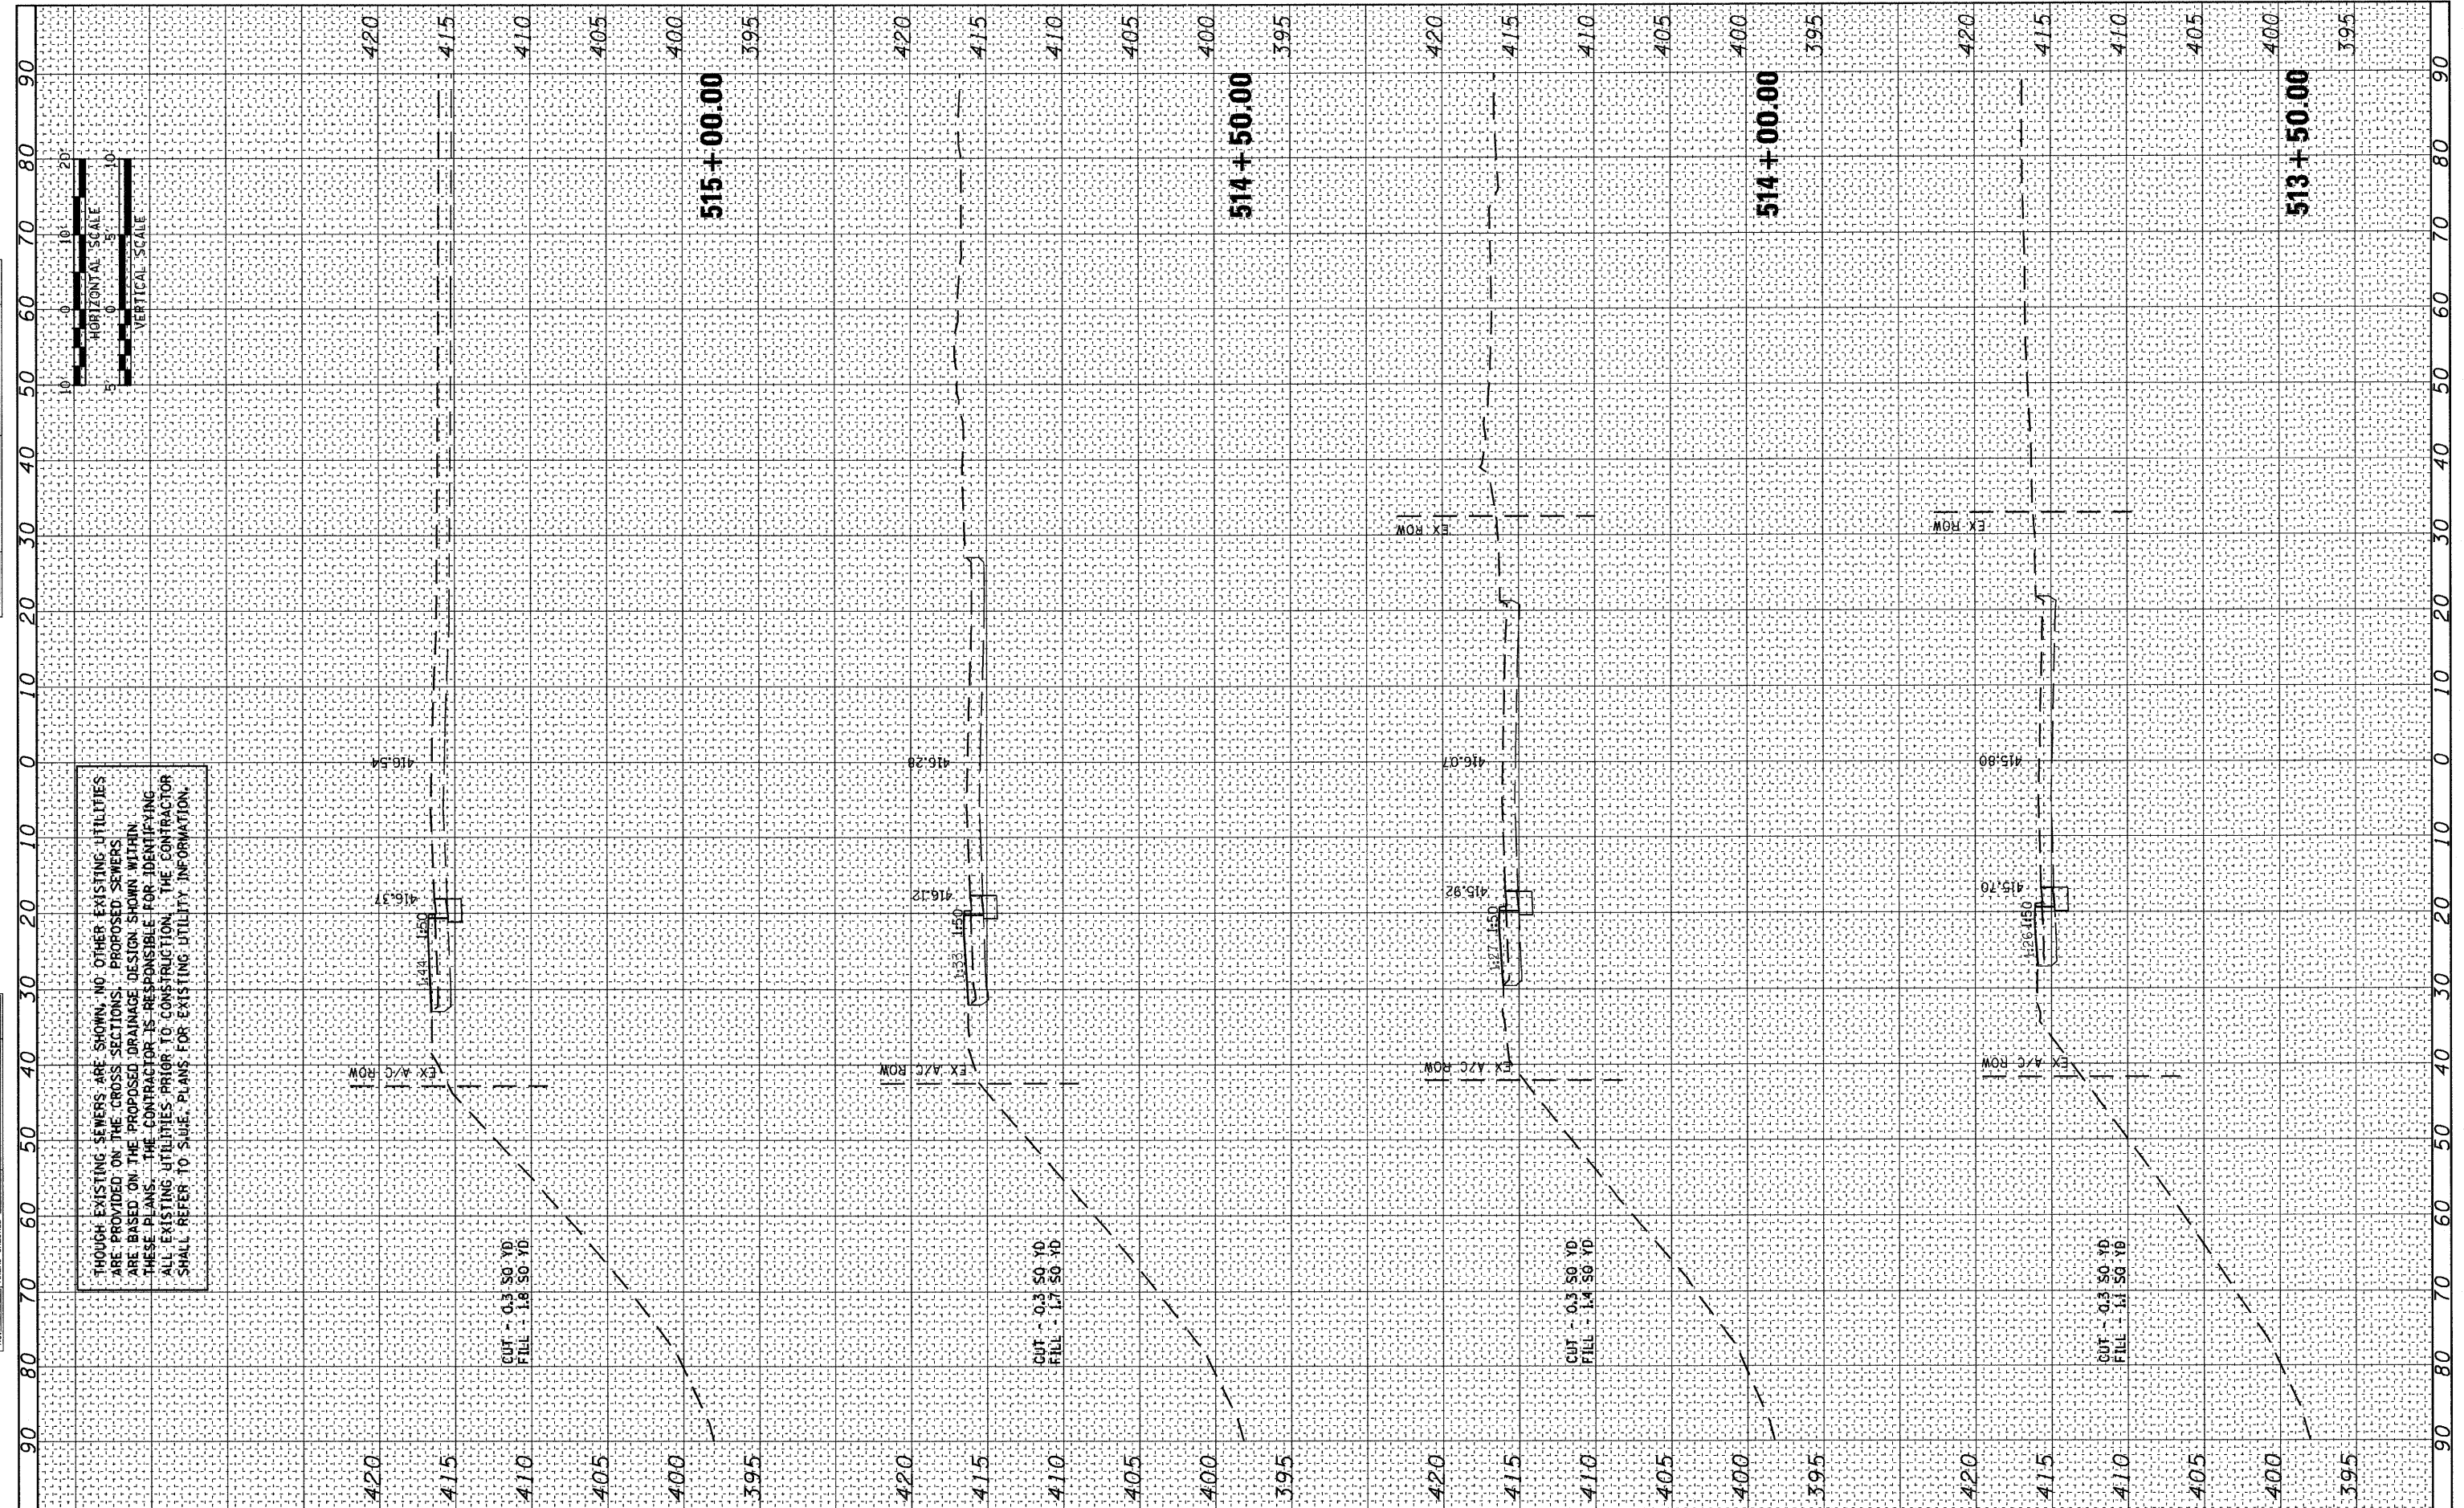

FILE NAME = D8TRI-76C51-sht-xs-05-08.dgn  
 USER NAME = jlt  
 MODEL NAME = Baugh-xs.sheet-02  
 PLOT SCALE = 1:20  
 PLOT DATE = 6/8/2011

DESIGNED - LDC	REVISED -
DRAWN - JDF	REVISED -
CHECKED - GEB	REVISED -
DATE - 03/31/11	REVISED -

STATE OF ILLINOIS  
DEPARTMENT OF TRANSPORTATION

BAUGH AVENUE CROSS SECTIONS  
 SCALE: 1"=10'  
 SHEET NO. 6 OF 27 SHEETS  
 STA. 513+50.00 TO STA. 515+00.00

F.A.J. RTE.	SECTION	COUNTY	TOTAL SHEETS	SHEET NO.
• FAI 64/9166/9180	82-1-3HB, 82-2N, 82-1-12RS	ST. CLAIR	352	309
FED. ROAD DIST. NO.	ILLINOIS	FED. AID PROJECT	CONTRACT NO. 76C51	

P:\08-0030 CTE TRI\LEVEL\900\_CAD\901\_DRAW\NGS\08\_CONTRACT\SHEET\CIVIL\CROSSSECTION\08TRI-76C51-SHT-XS-05-08.DGN