
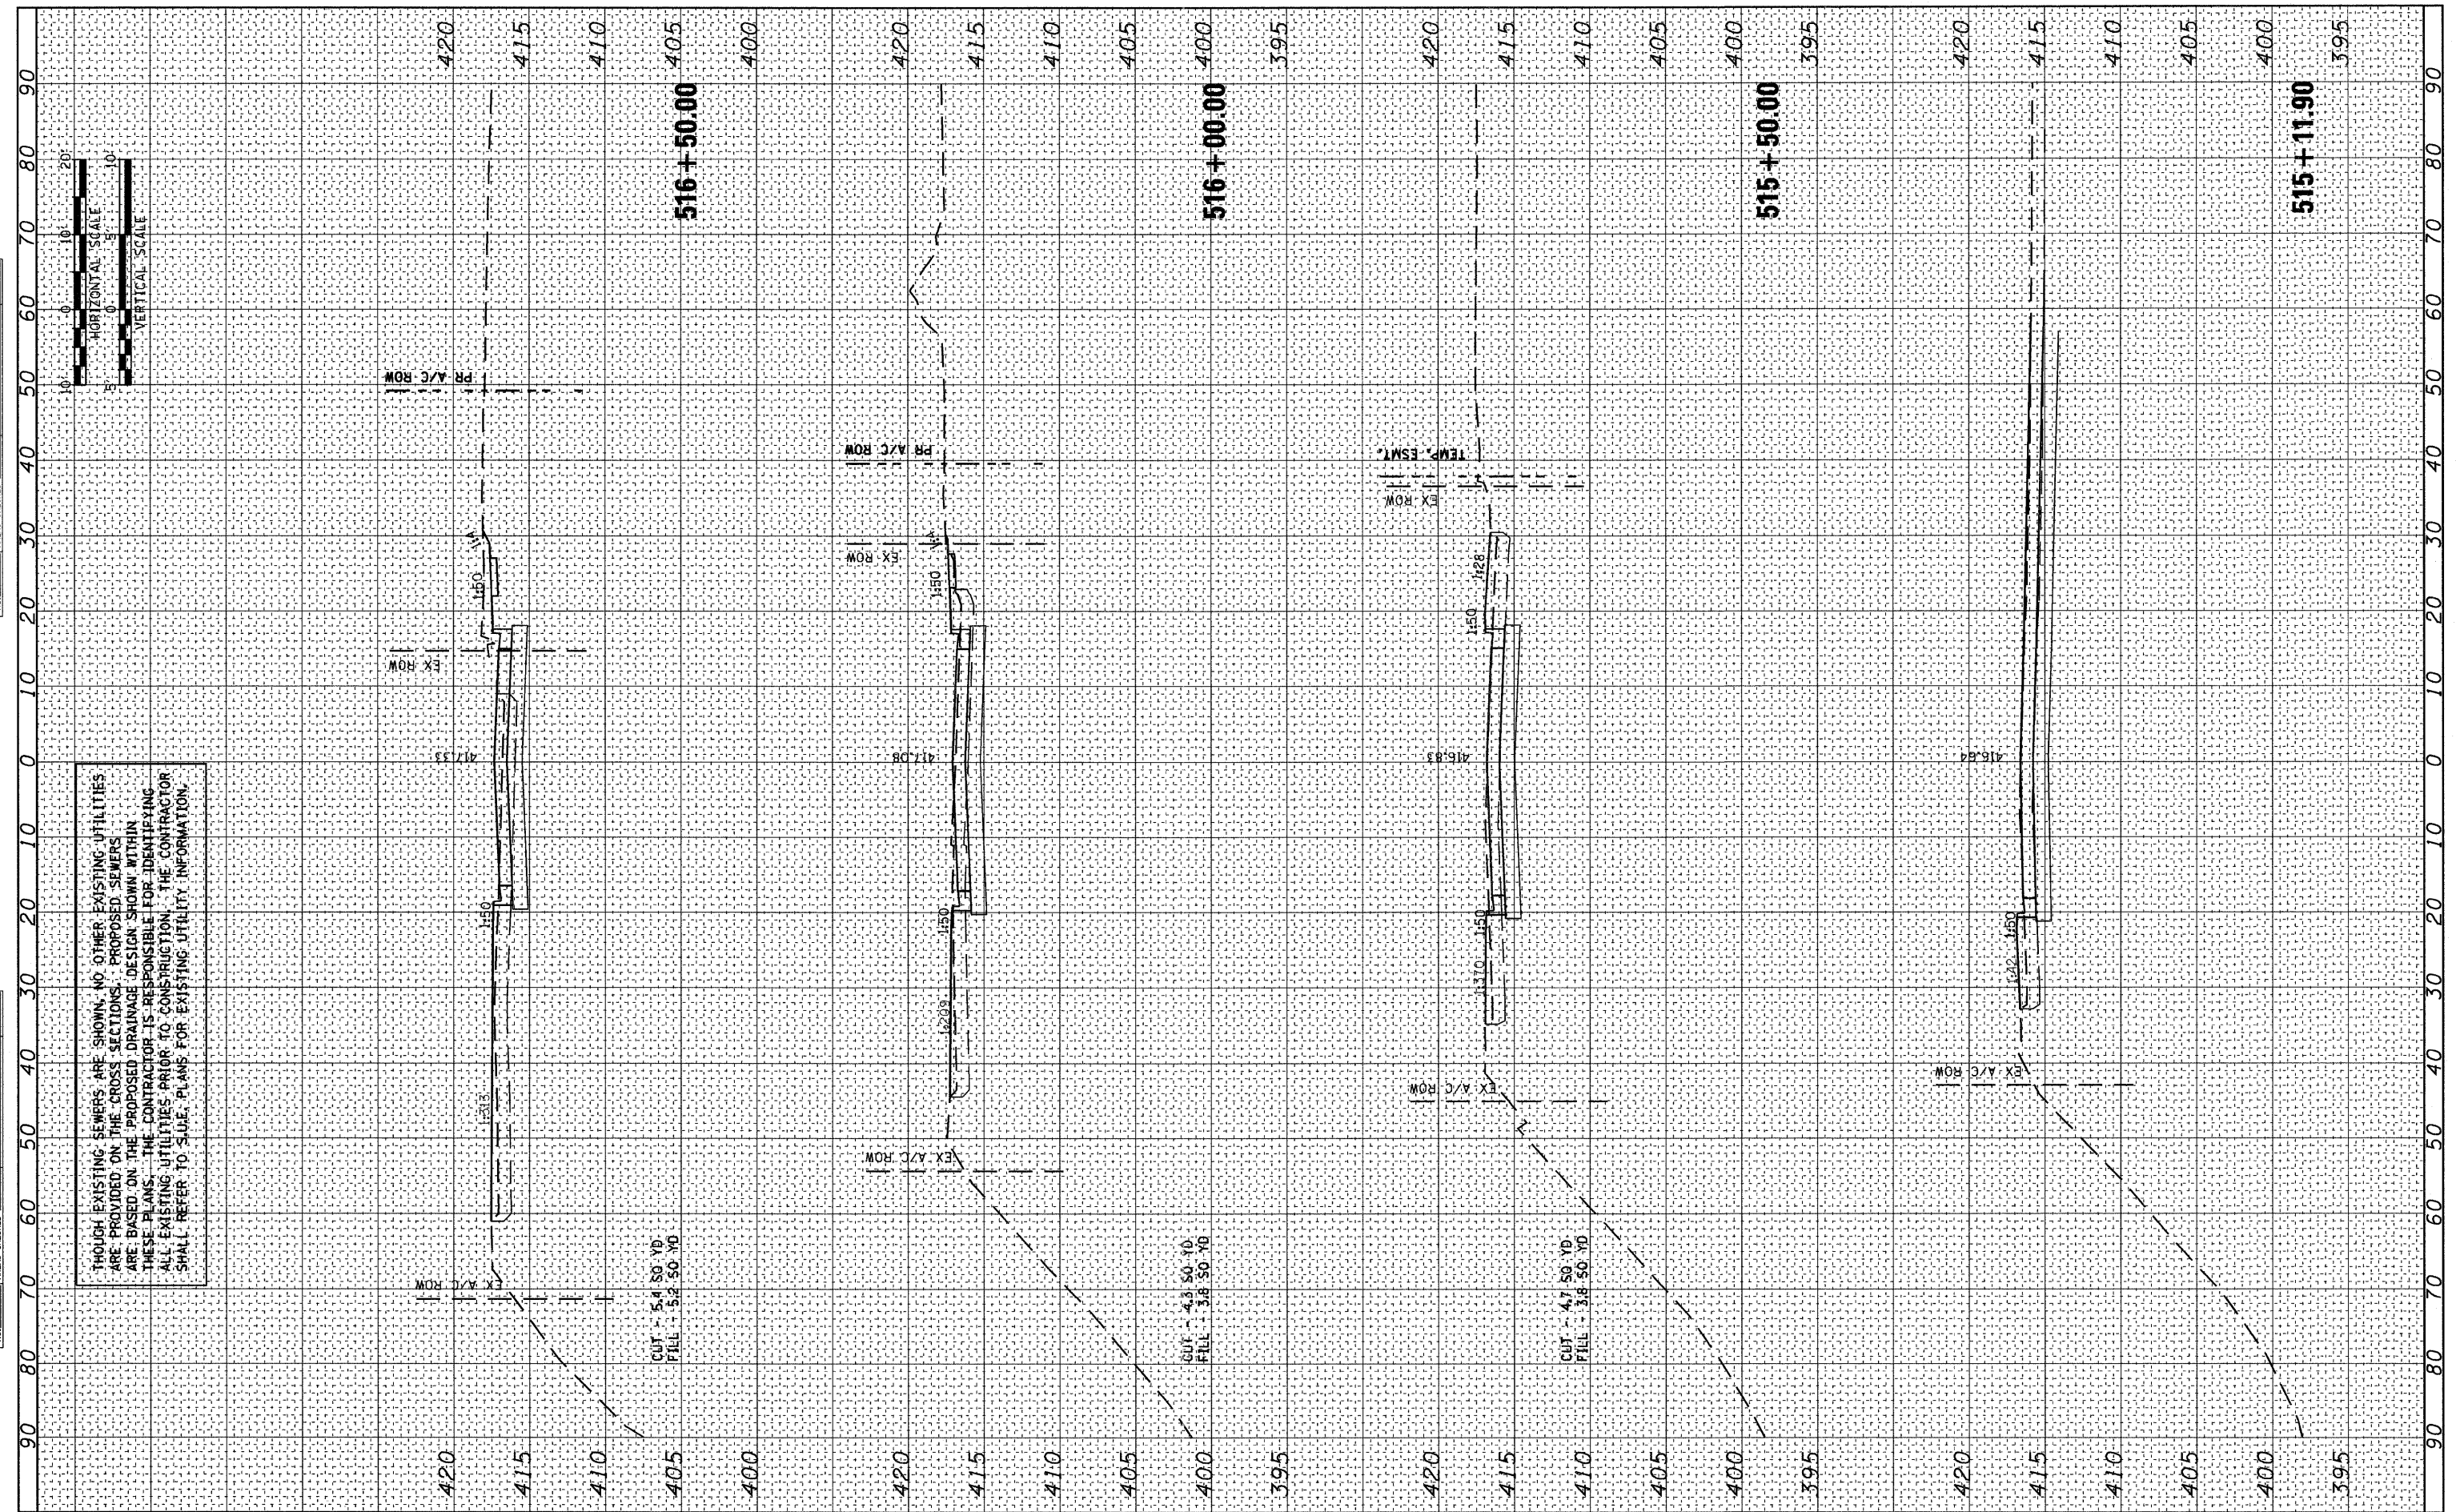


FINAL SURVEY	BY	DATE
SURVEYED		
PLOTTED		
NOTE BOOK		
NO.		
AREAS CHECKED		

ORIGINAL SURVEY	BY	DATE
SURVEYED		
PLOTTED		
NOTE BOOK		
NO.		
AREAS CHECKED		

ALTHOUGH EXISTING SEWERS ARE SHOWN, NO OTHER EXISTING UTILITIES ARE PROVIDED ON THE CROSS SECTIONS. PROPOSED SEWERS ARE BASED ON THE PROPOSED DRAINAGE DESIGN SHOWN WITHIN THESE PLANS. THE CONTRACTOR IS RESPONSIBLE FOR IDENTIFYING ALL EXISTING UTILITIES PRIOR TO CONSTRUCTION. THE CONTRACTOR SHALL REFER TO SUEB PLANS FOR EXISTING UTILITY INFORMATION.

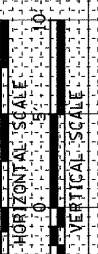

FILE NAME = D8TRI-76C51-sht-xs-05-08.dgn  
 USER NAME = jlt  
 MODEL NAME = Baugh-xs.sheet-03  
 PLOT SCALE = 1:20  
 PLOT DATE = 6/8/2011

DESIGNED - LDC	REVISED -
DRAWN - JDF	REVISED -
CHECKED - GEB	REVISED -
DATE - 03/31/11	REVISED -

**STATE OF ILLINOIS  
DEPARTMENT OF TRANSPORTATION**

**BAUGH AVENUE CROSS SECTIONS**

SCALE: 1"=10'    SHEET NO. 7 OF 27 SHEETS    STA. 515+11.90 TO STA. 516+50.00

F.A.J.J. RTE.	SECTION	COUNTY	TOTAL SHEETS	SHEET NO.
• 82-1-3HB, 82-2N, 82-1-12RS	ST. CLAIR		352	310
• FAI 64/9166/9180	CONTRACT NO. 76C51			
FED. ROAD DIST. NO.	ILLINOIS FED. AID PROJECT			

F:\08-0030 CTE TRI\LEVEL\900\_CAD\901\_DRAWINGS\08\_CONTRACT\SHEET\CV\LV\CROSSSECTIONS\D8TRI-76C51-SHT-XS-05-08.DGN