


BY	DATE
SURVEYED	
PLOTTED	
NOTE BOOK	
AREAS CHECKED	
NO.	

BY	DATE
SURVEYED	
PLOTTED	
NOTE BOOK	
AREAS CHECKED	
NO.	

ALTHOUGH EXISTING SEWERS ARE SHOWN, NO OTHER EXISTING UTILITIES ARE PROVIDED ON THE CROSS SECTIONS. PROPOSED SEWERS ARE BASED ON THE PROPOSED DRAINAGE DESIGN SHOWN WITHIN THESE PLANS. THE CONTRACTOR IS RESPONSIBLE FOR IDENTIFYING ALL EXISTING UTILITIES PRIOR TO CONSTRUCTION. THE CONTRACTOR SHALL REFER TO SIDE PLANS FOR EXISTING UTILITY INFORMATION.

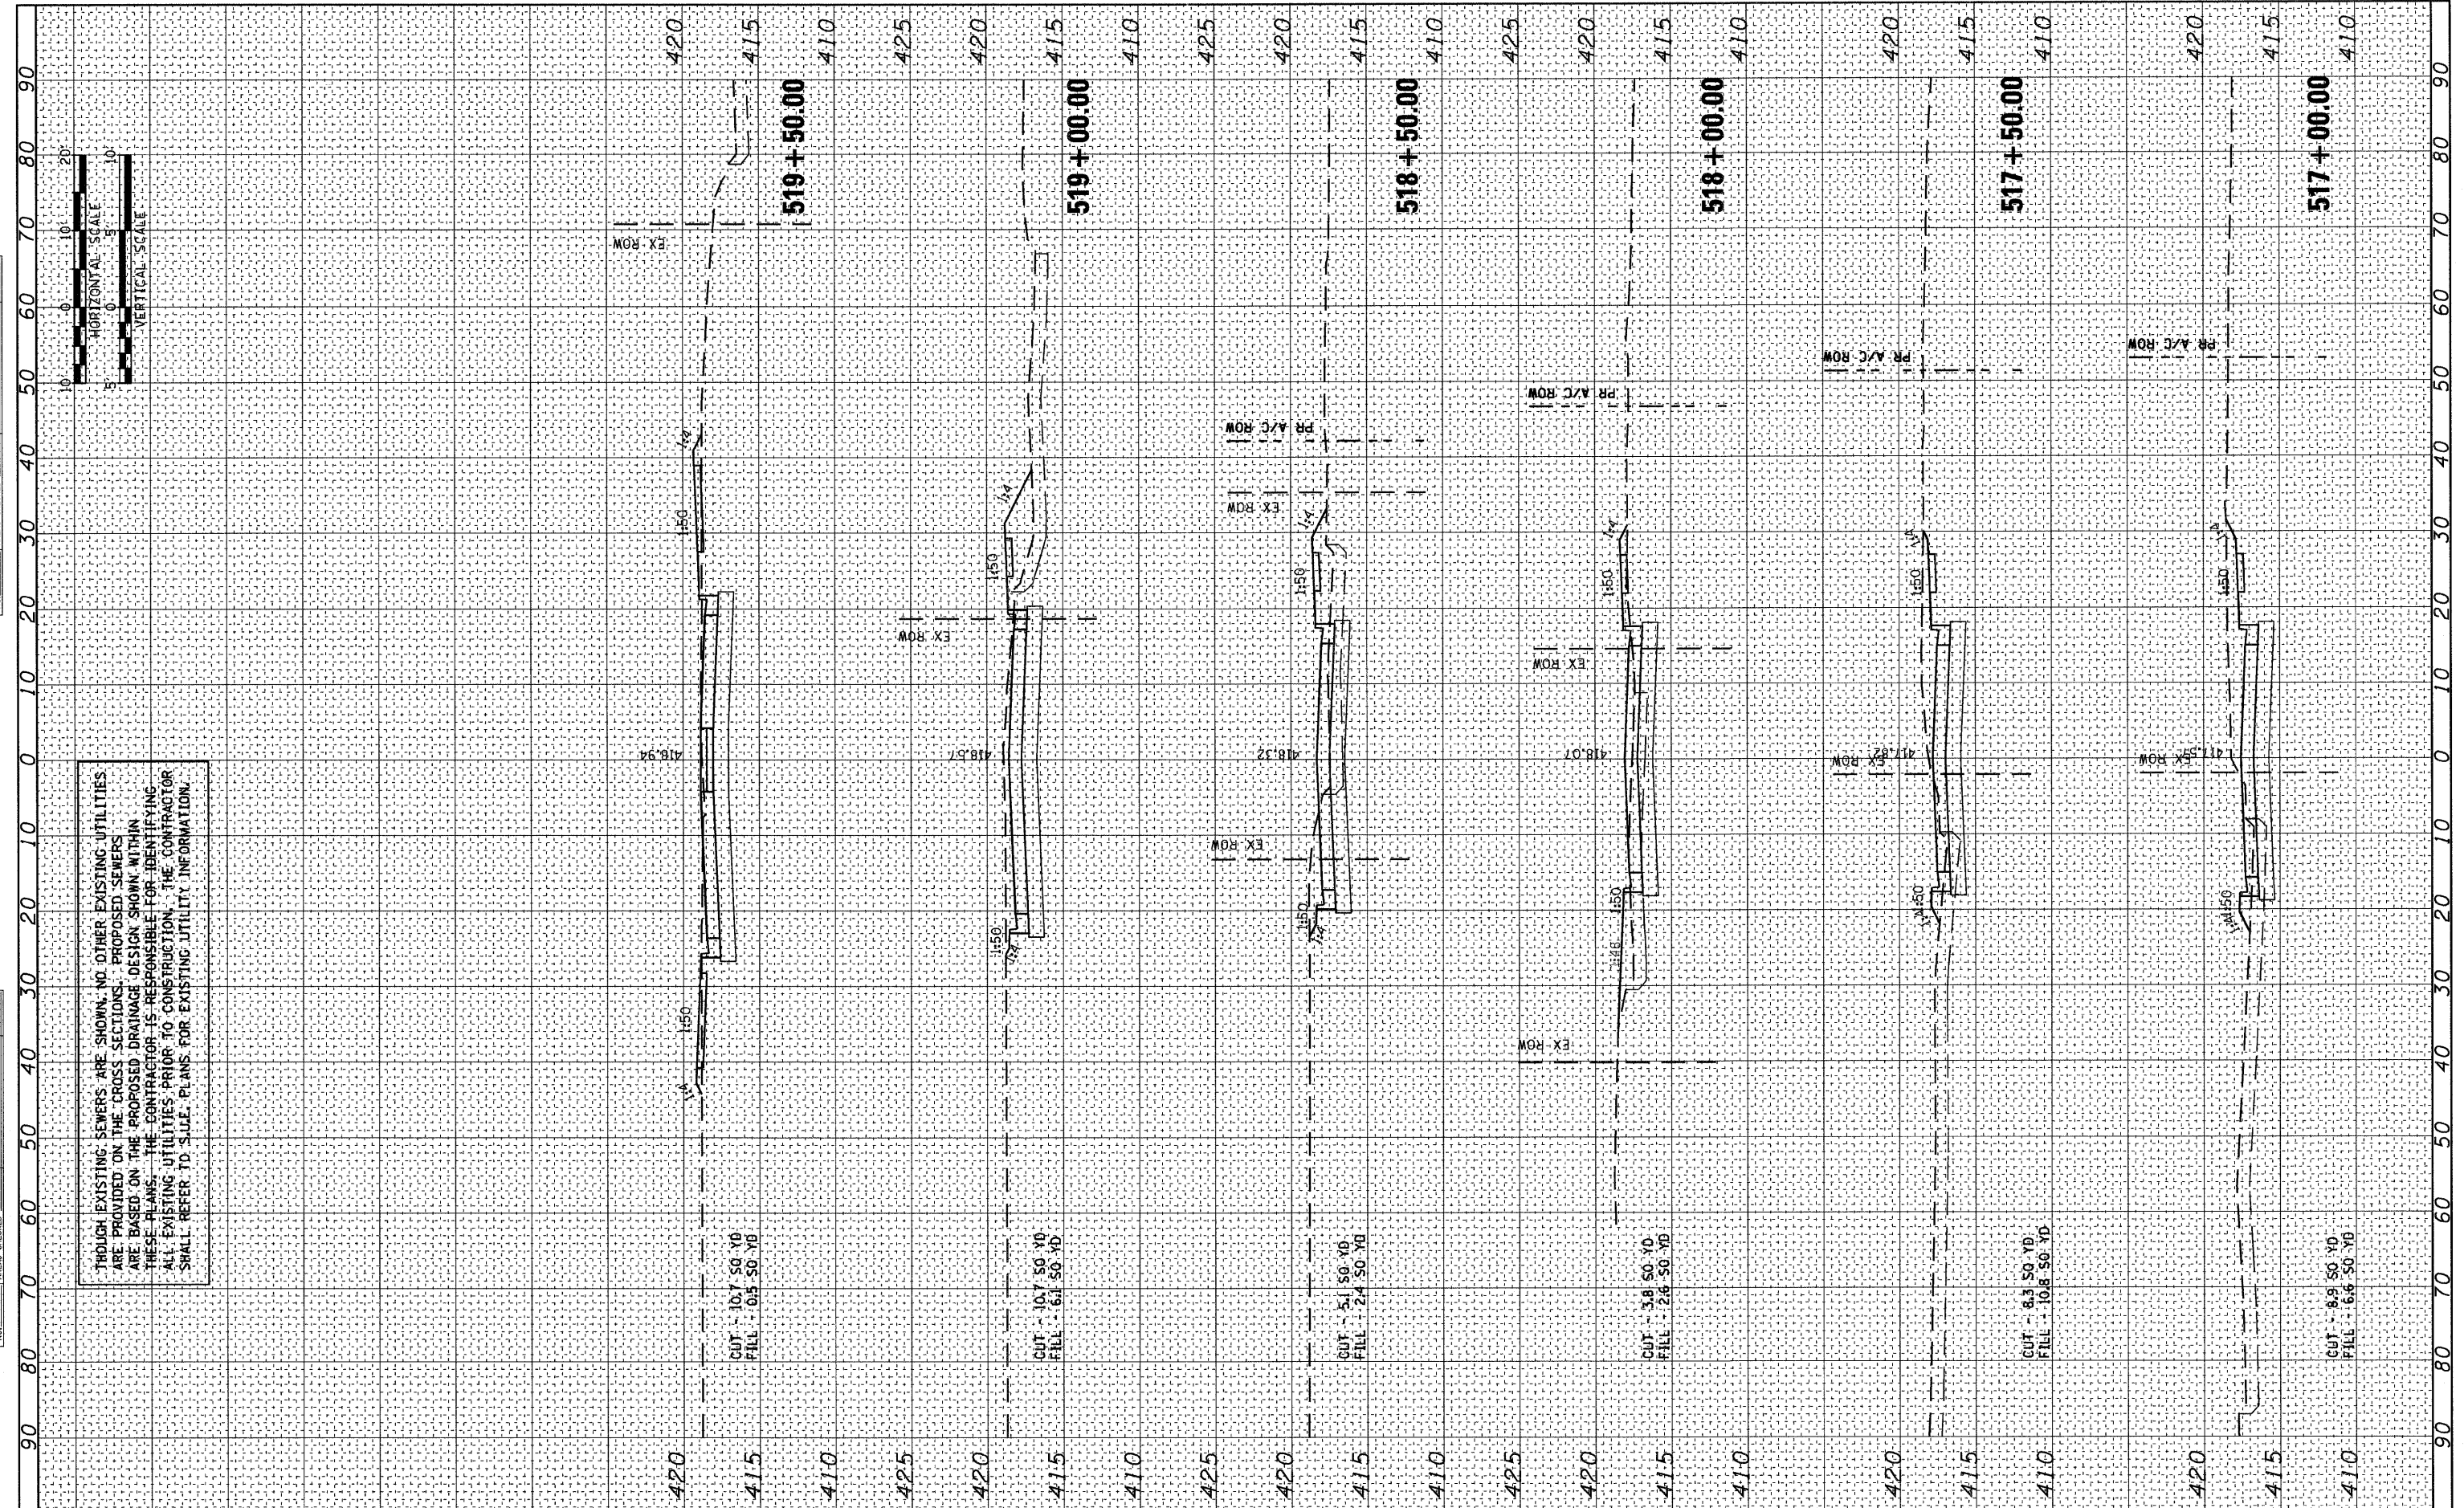

6/8/2011 11:37:01 AM
 FILE NAME = D8TRI-76C51-sht-xs-05-08.dgn
 USER NAME = jlt
 MODEL NAME = Baugh-xs.sheet-04
 PLOT SCALE = 1:20
 PLOT DATE = 6/8/2011

DESIGNED - LDC	REVISED -
DRAWN - JDF	REVISED -
CHECKED - GEB	REVISED -
DATE - 03/31/11	REVISED -

**STATE OF ILLINOIS
 DEPARTMENT OF TRANSPORTATION**

BAUGH AVENUE CROSS SECTIONS
 SCALE: 1"=10' SHEET NO. 8 OF 27 SHEETS STA. 517+00.00 TO STA. 519+50.00

F.A.U. RTE.	SECTION	COUNTY	TOTAL SHEETS	SHEET NO.
• FAI 64/9166/9180	82-1-3HB, 82-2N, 82-1-12RS	ST. CLAIR	352	311
FED. ROAD DIST. NO.	ILLINOIS FED. AID PROJECT	CONTRACT NO. 76C51		