
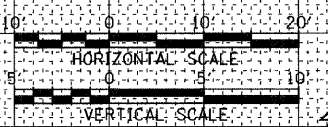


DATE	
BY	
FINAL SURVEY	
PLOTTED	
NOTE BOOK	
AREAS CHECKED	
NO.	

DATE	
BY	
ORIGINAL SURVEY	
PLOTTED	
NOTE BOOK	
AREAS CHECKED	
NO.	

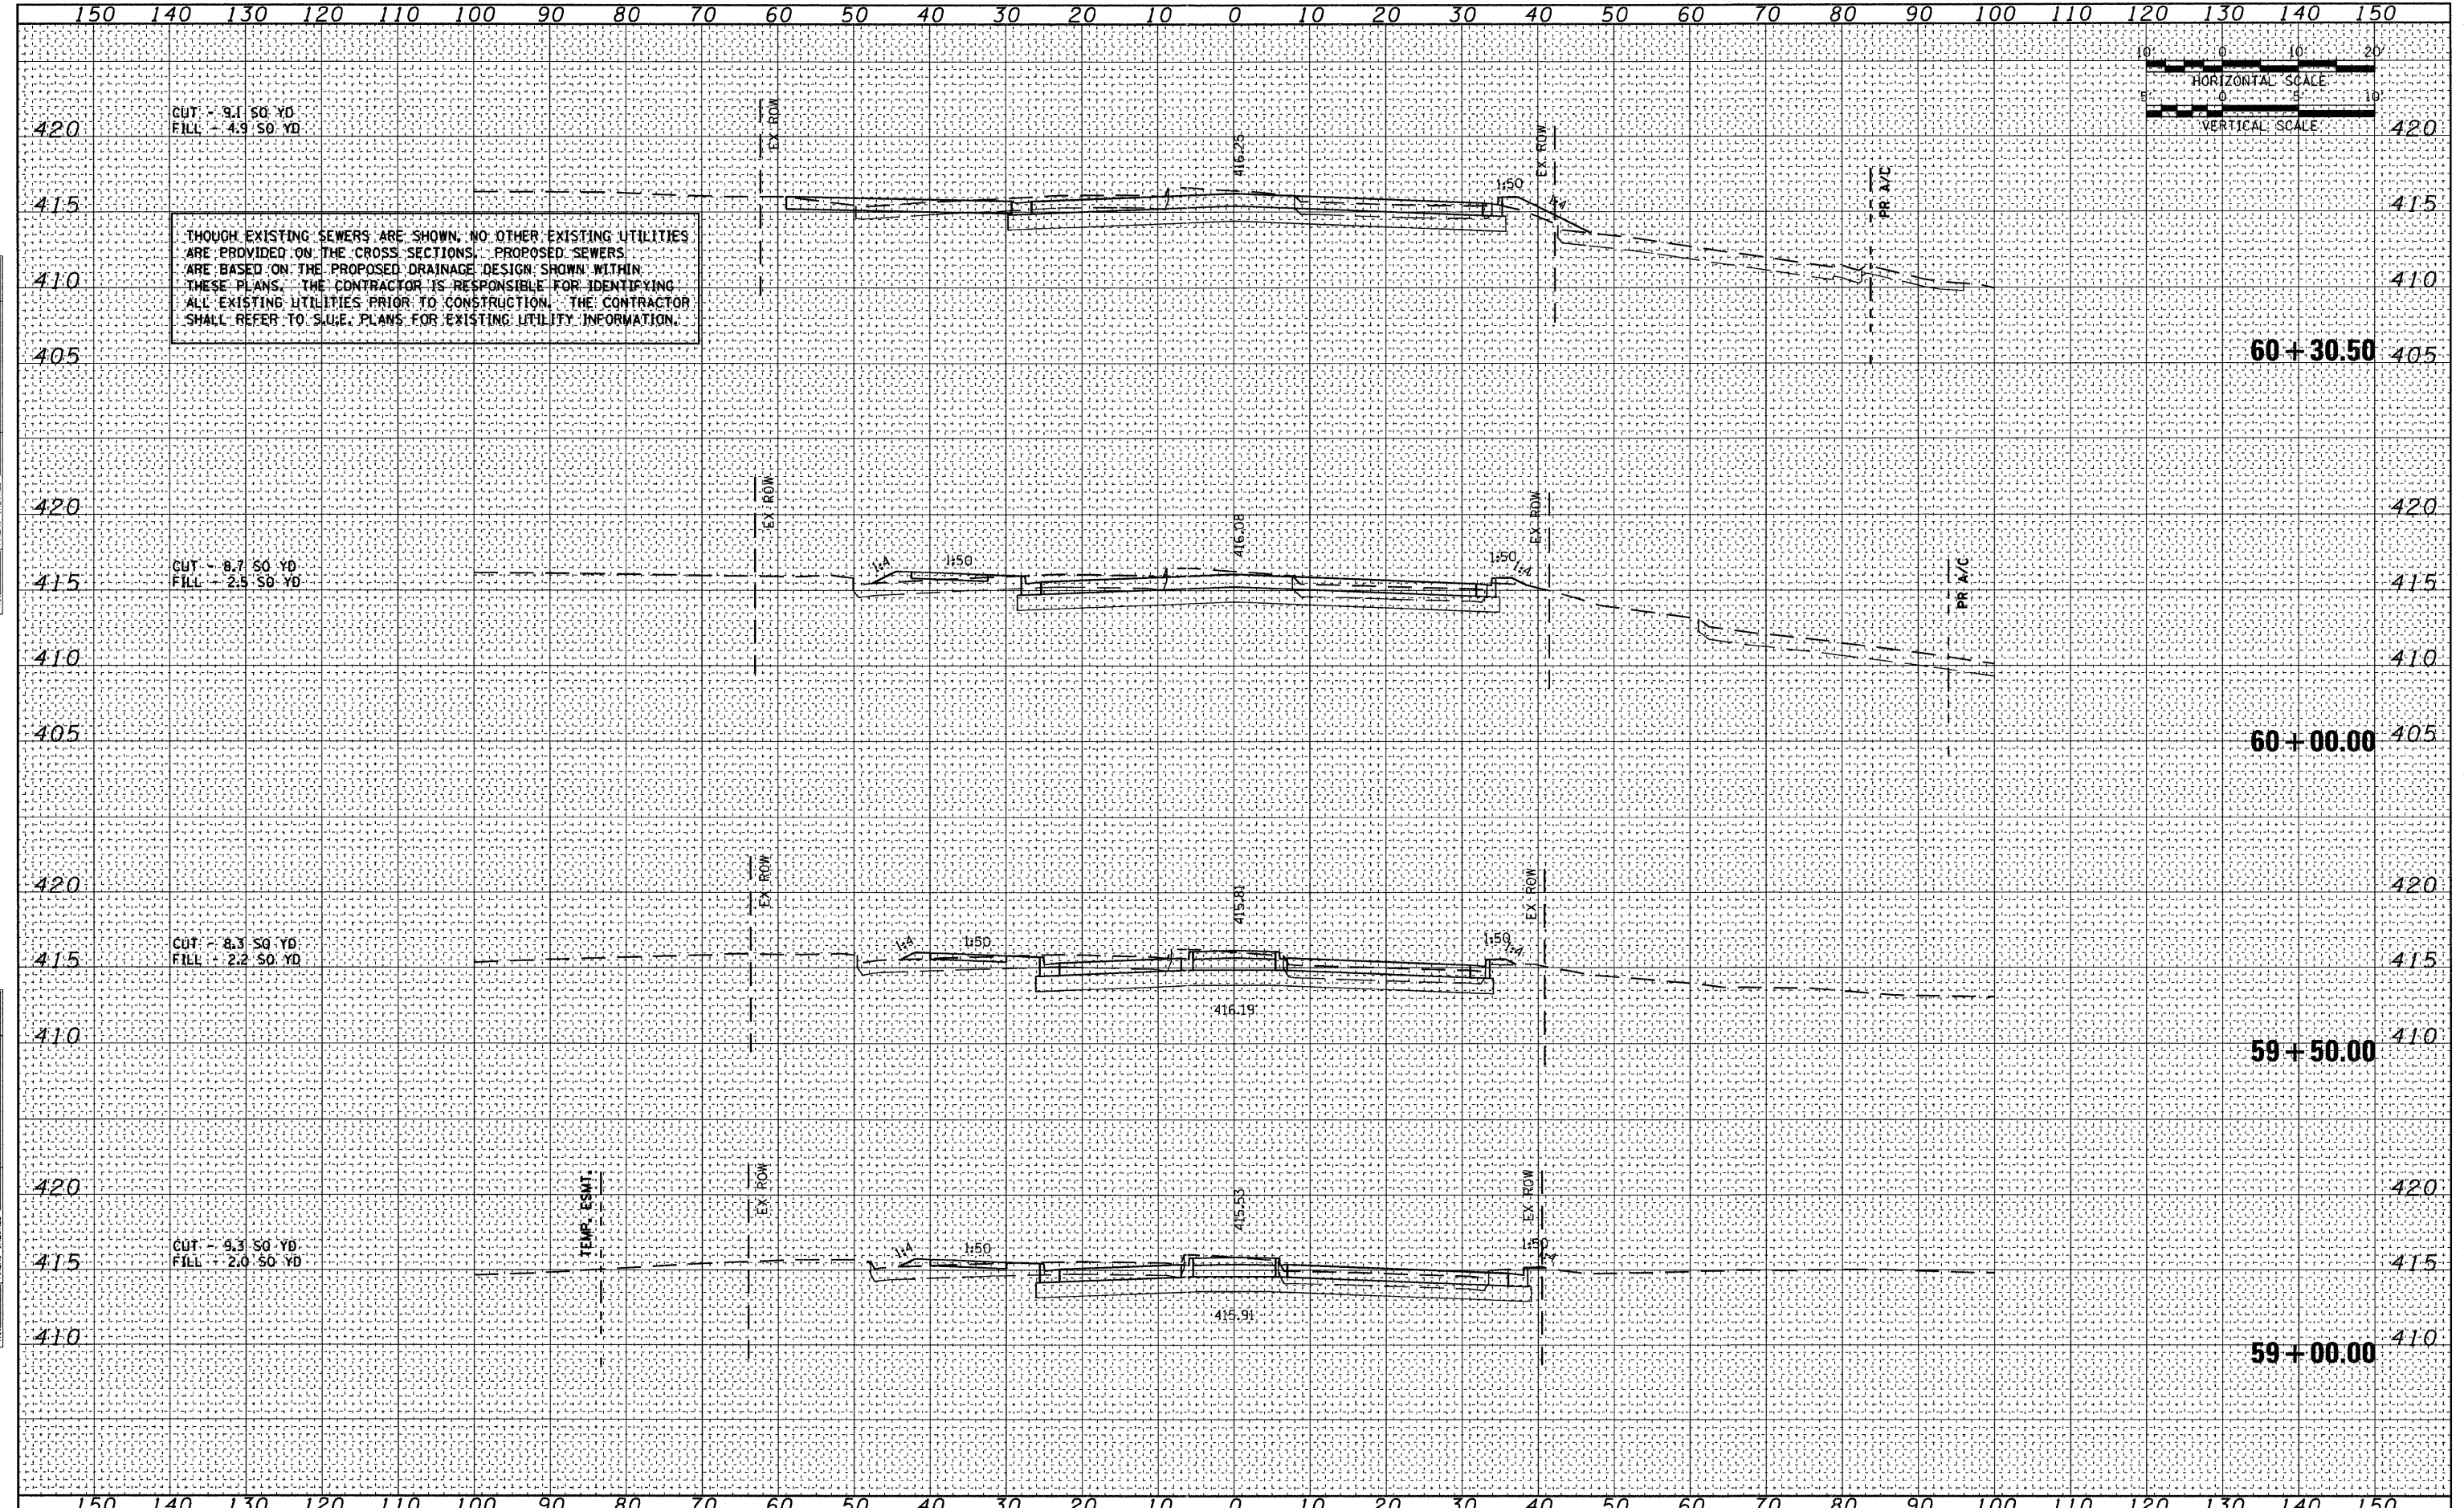

FILE NAME = DBTRI-76C51-shr-xs-09-20.dgn  
 USER NAME = jlt  
 MODEL NAME = St.Clair-xs.sheet-03  
 PLOT SCALE = 1:20  
 PLOT DATE = 6/8/2011

DESIGNED - LDC	REVISED -
DRAWN - JDF	REVISED -
CHECKED - GEB	REVISED -
DATE - 03/31/11	REVISED -

STATE OF ILLINOIS  
DEPARTMENT OF TRANSPORTATION

ST. CLAIR AVENUE CROSS SECTIONS

SCALE: 1"=10' SHEET NO. 11 OF 27 SHEETS STA. 59+00.00 TO STA. 60+30.50

F.A.U. RTE.	SECTION	COUNTY	TOTAL SHEETS	SHEET NO.
• 82-1-3HB, 82-2N, 82-1-12RS		ST. CLAIR	352	314
• FAI 64/9166/9180				
CONTRACT NO. 76C51				
FED. ROAD DIST. NO. [ILLINOIS] FED. AID PROJECT				

P:\08-0030\_CTE\_TRL\LEVEL-900\_CAD\901\_DRAWING\08\_CONTRACT\SHEET\CVL\CROSSSECTIONS\DBTRI-76C51-SH1-XS-09-20.DGN