


ALTHOUGH EXISTING SEWERS ARE SHOWN, NO OTHER EXISTING UTILITIES ARE PROVIDED ON THE CROSS SECTIONS. PROPOSED SEWERS ARE BASED ON THE PROPOSED DRAINAGE DESIGN SHOWN WITHIN THESE PLANS. THE CONTRACTOR IS RESPONSIBLE FOR IDENTIFYING ALL EXISTING UTILITIES PRIOR TO CONSTRUCTION. THE CONTRACTOR SHALL REFER TO S.U.I.E. PLANS FOR EXISTING UTILITY INFORMATION.

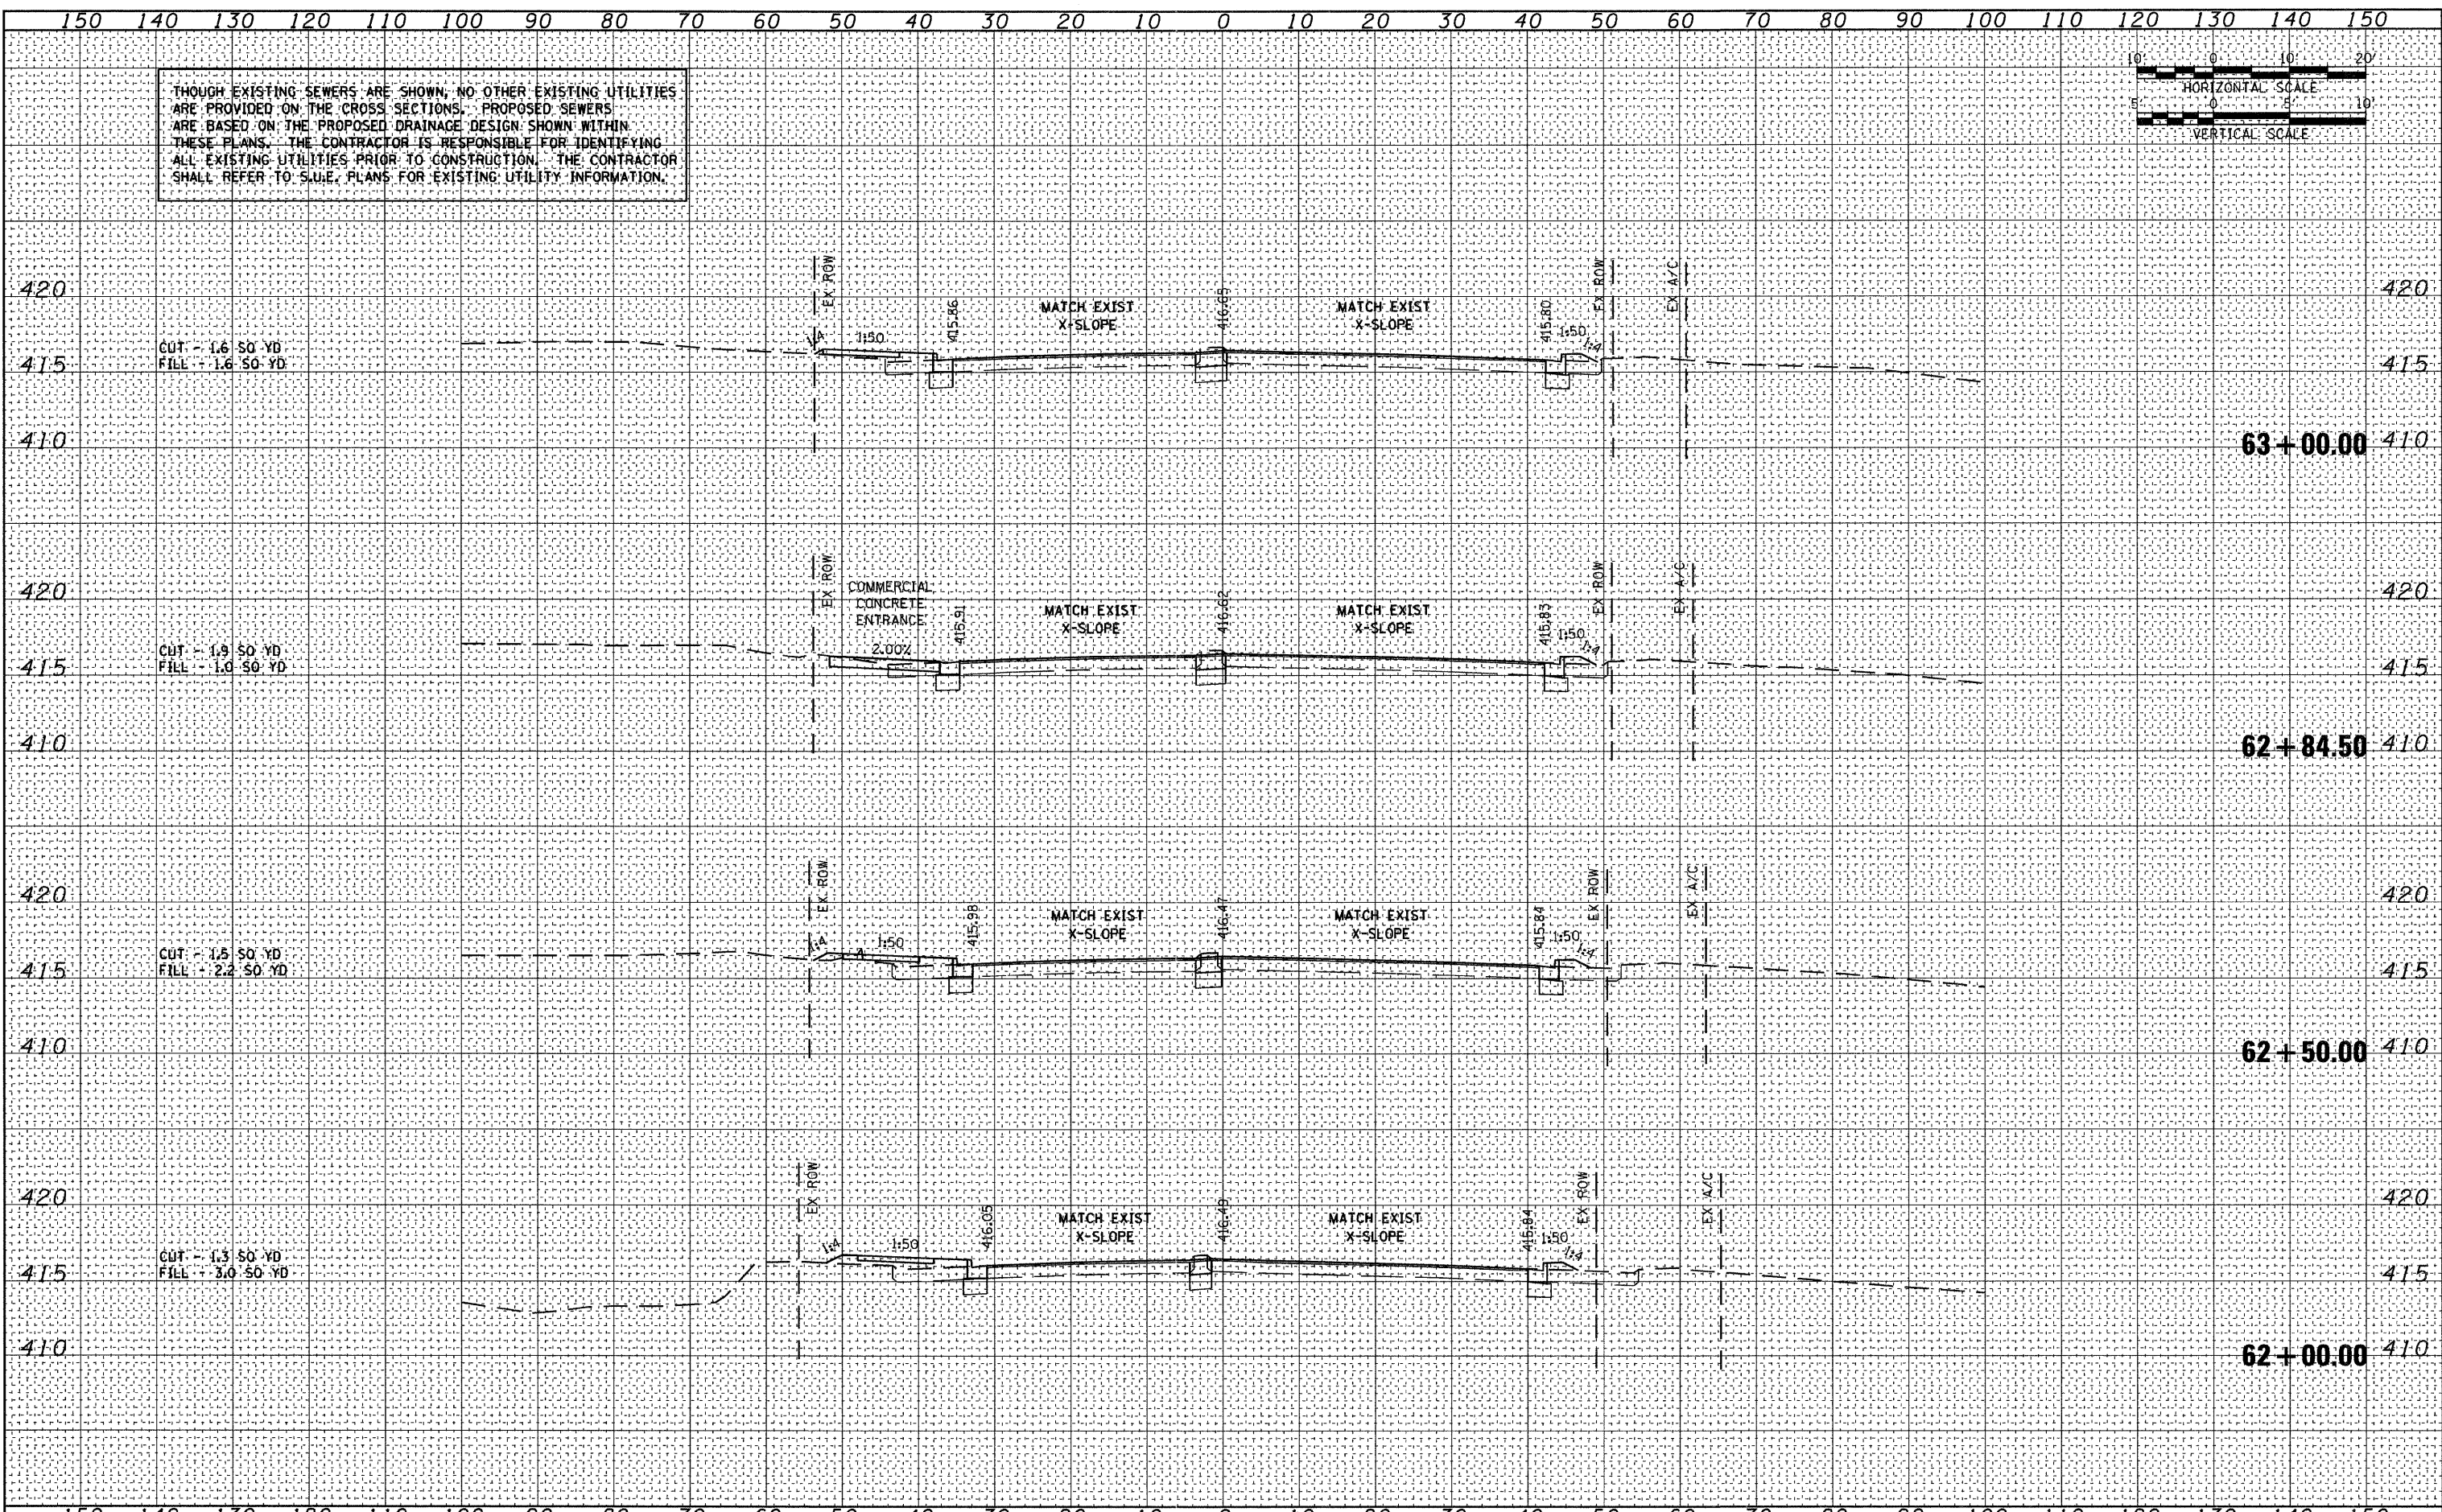

DATE	
BY	
FINAL SURVEY	
SURVEYED	
NOTED	
PLOTTED	
DATE	
AREAS	
CHECKED	
NO.	

DATE	
BY	
ORIGINAL SURVEY	
SURVEYED	
NOTED	
PLOTTED	
DATE	
AREAS	
CHECKED	
NO.	



FILE NAME = D:\08-0030 CTE YR\LEVEL\900_CAD\01_DRAWING\08_CONTRACT\SHEET\CIVIL\CROSSSECTION\08TRI-76C51-SHT-XS-09-28.DGN
 USER NAME = jlt
 MODEL NAME = St.Clair-xs.sheet-05
 PLOT SCALE = 1:20
 PLOT DATE = 6/8/2011

DESIGNED - LDC	REVISED -
DRAWN - JDF	REVISED -
CHECKED - GEB	REVISED -
DATE - 03/31/11	REVISED -

**STATE OF ILLINOIS
DEPARTMENT OF TRANSPORTATION**

ST. CLAIR AVENUE CROSS SECTIONS

SCALE: 1"=10' SHEET NO. 13 OF 27 SHEETS STA. 62+00.00 TO STA. 63+00.00

F.A.U. RTE.	SECTION	COUNTY	TOTAL SHEETS	SHEET NO.
• 82-1-3MB, 82-2N, 82-1-12RS		ST. CLAIR	352	316
• FAI 64/9166/9180				
FED. ROAD DIST. NO.		ILLINOIS FED. AID PROJECT		

P:\08-0030 CTE YR\LEVEL\900_CAD\01_DRAWING\08_CONTRACT\SHEET\CIVIL\CROSSSECTION\08TRI-76C51-SHT-XS-09-28.DGN