


BY	DATE
SURVEYED	
PLOTTED	
REVISIONS	
NOTE BOOK	
AREAS CHECKED	
NO.	

BY	DATE
SURVEYED	
PLOTTED	
REVISIONS	
NOTE BOOK	
AREAS CHECKED	
NO.	

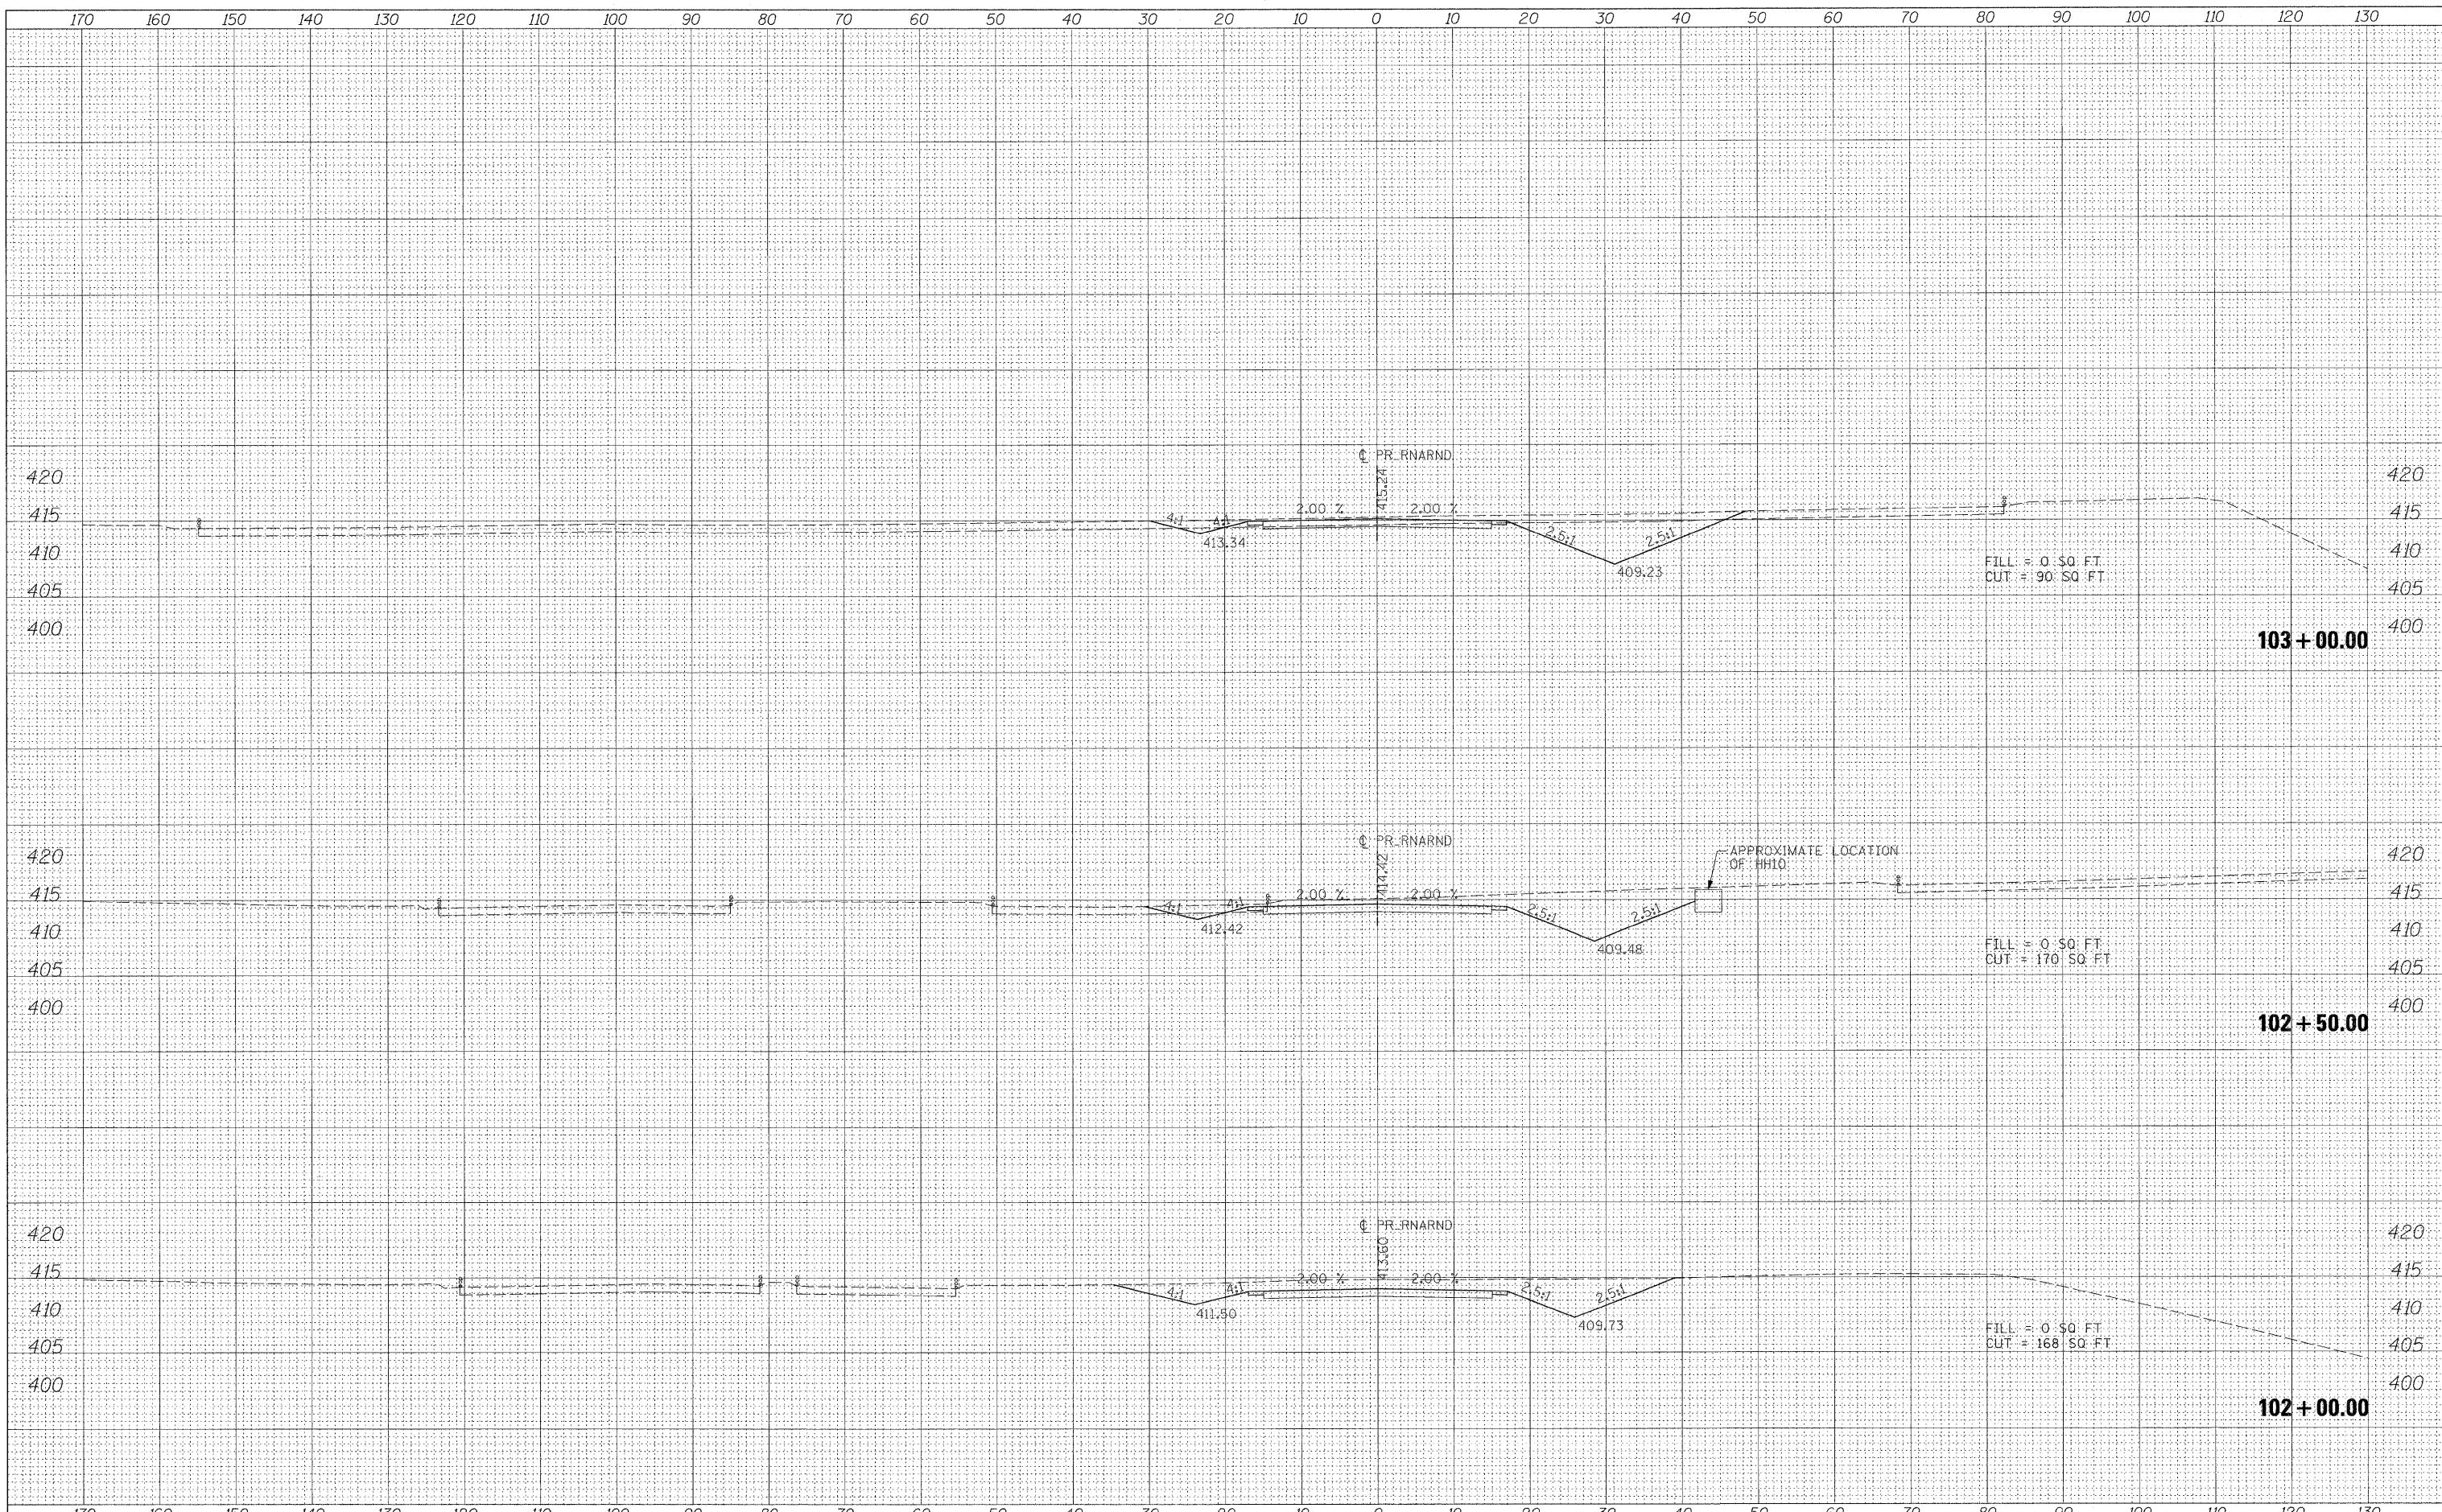

FILE NAME = DBTRI-76C52-XS-SHT-RUNARND.dgn

USER NAME = moransk  
 DESIGNED - KM  
 DRAWN - KM  
 CHECKED - DBM  
 DATE - 08/18/2011

REVISED -  
 REVISED -  
 REVISED -  
 REVISED -

**STATE OF ILLINOIS  
 DEPARTMENT OF TRANSPORTATION**

**RUNAROUND CROSS SECTIONS**

SCALE: 1"=10' SHEET NO. 27 OF 27 SHEETS STA. 102+00.00 TO STA. 103+00.00

F.A. RTE.	SECTION	COUNTY	TOTAL SHEETS	SHEET NO.
• 82-1-3HB, 82-2N, 82-1-12RS		ST. CLAIR	352	329
• 9166/9180/9213/9214.		CONTRACT NO.	76C51	
ILLINOIS FED. AID PROJECT				