


THOUGH EXISTING SEWERS ARE SHOWN, NO OTHER EXISTING UTILITIES ARE PROVIDED ON THE CROSS SECTIONS. PROPOSED SEWERS ARE BASED ON THE PROPOSED DRAINAGE DESIGN SHOWN WITHIN THESE PLANS. THE CONTRACTOR IS RESPONSIBLE FOR IDENTIFYING ALL EXISTING UTILITIES PRIOR TO CONSTRUCTION. THE CONTRACTOR SHALL REFER TO SULEL PLANS FOR EXISTING UTILITY INFORMATION.

DATE	
BY	
SURVEYED	
PLOTTED	
DATE	
AREAS	
CHECKED	
NO.	

DATE	
BY	
SURVEYED	
PLOTTED	
DATE	
AREAS	
CHECKED	
NO.	

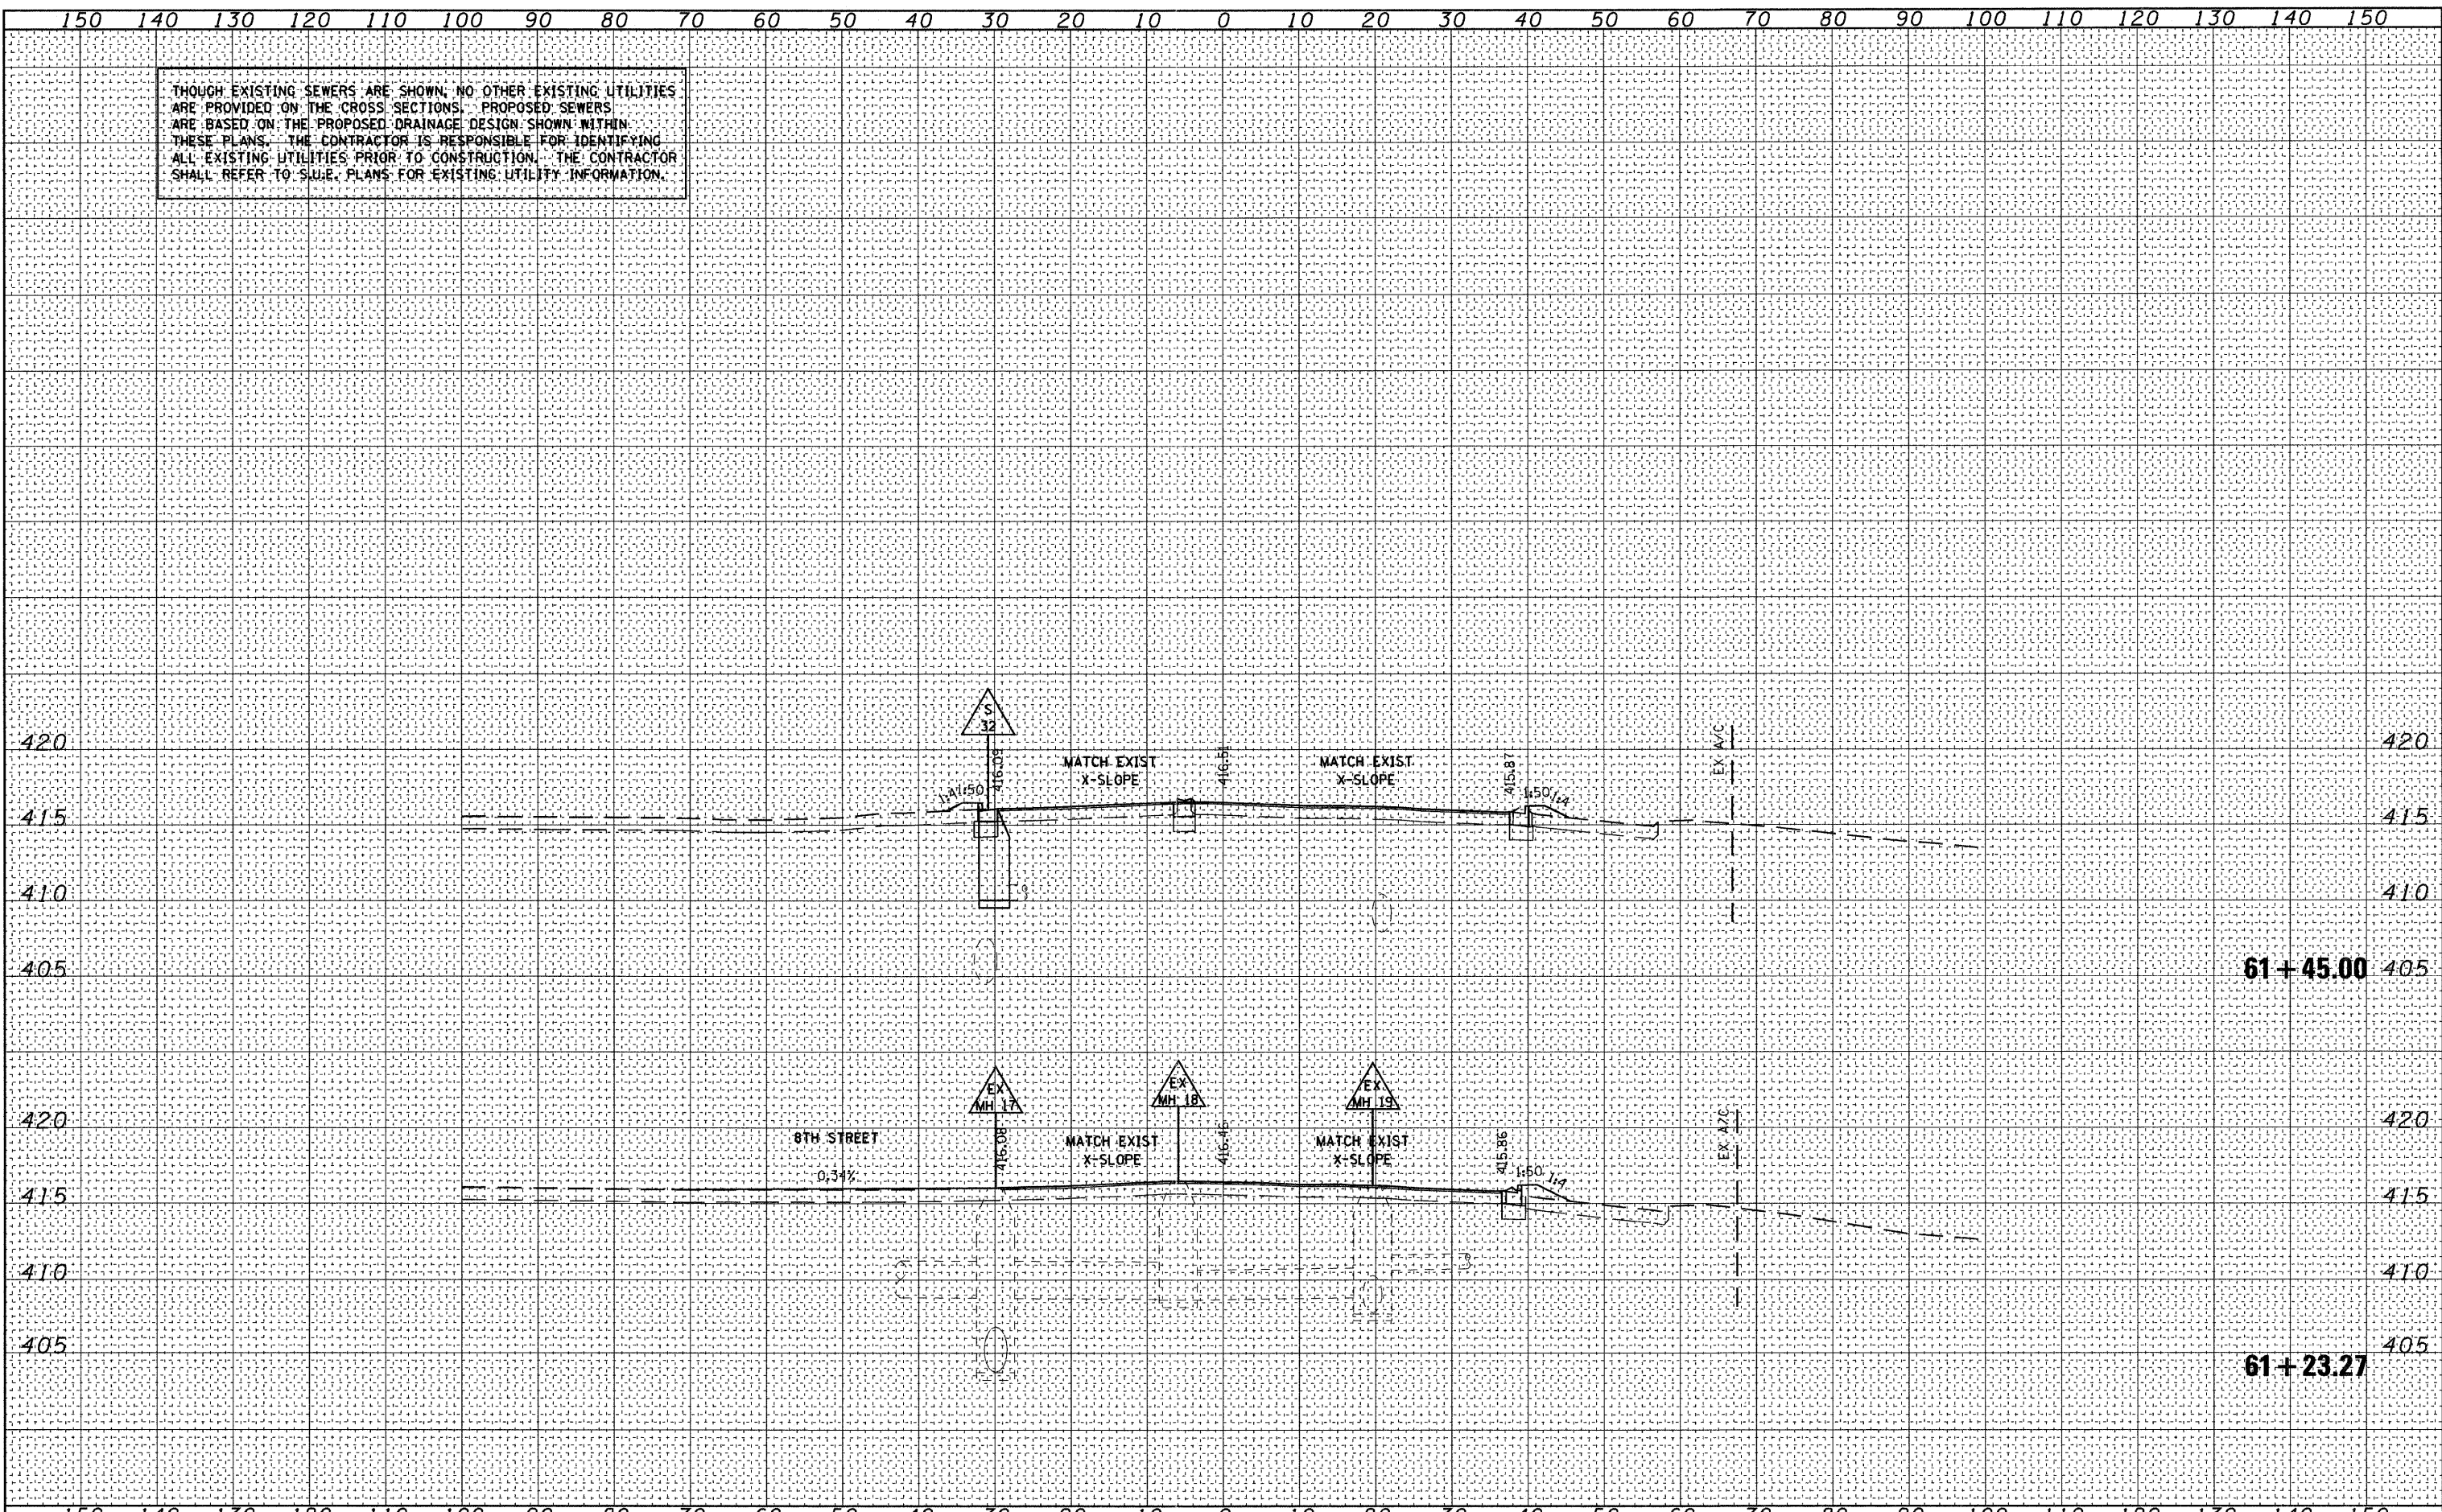

6/8/2011 11:31:38 AM  
 FILE NAME = D:\TRI-76C51-sht-xs-drn-05-09.dgn  
 USER NAME = jlt  
 MODEL NAME = St.Clair-xs-drainage-sheet-04  
 PLOT SCALE = 1:20  
 PLOT DATE = 6/8/2011

DESIGNED - LDC	REVISED -
DRAWN - JDF	REVISED -
CHECKED - GEB	REVISED -
DATE - 03/31/11	REVISED -

**STATE OF ILLINOIS  
 DEPARTMENT OF TRANSPORTATION**

**ST. CLAIR AVENUE DRAINAGE CROSS SECTIONS**

SCALE: 1"=10' SHEET NO. 8 OF 10 SHEETS STA. 61+23.27 TO STA. 61+45.00

F.A.U. RTE.	SECTION	COUNTY	TOTAL SHEETS	SHEET NO.
• 82-1-3HB, 82-2N, 82-1-12RS		ST. CLAIR	352	337
• FAI 64/9166/9180				CONTRACT NO. 76C51
FED. ROAD DIST. NO.	ILLINOIS	FED. AID PROJECT		