


RIGID PAVEMENT
DETAIL "A"
 SCALE: NONE

LIMIT OF WORK
 I-70
 STA 194+17.33

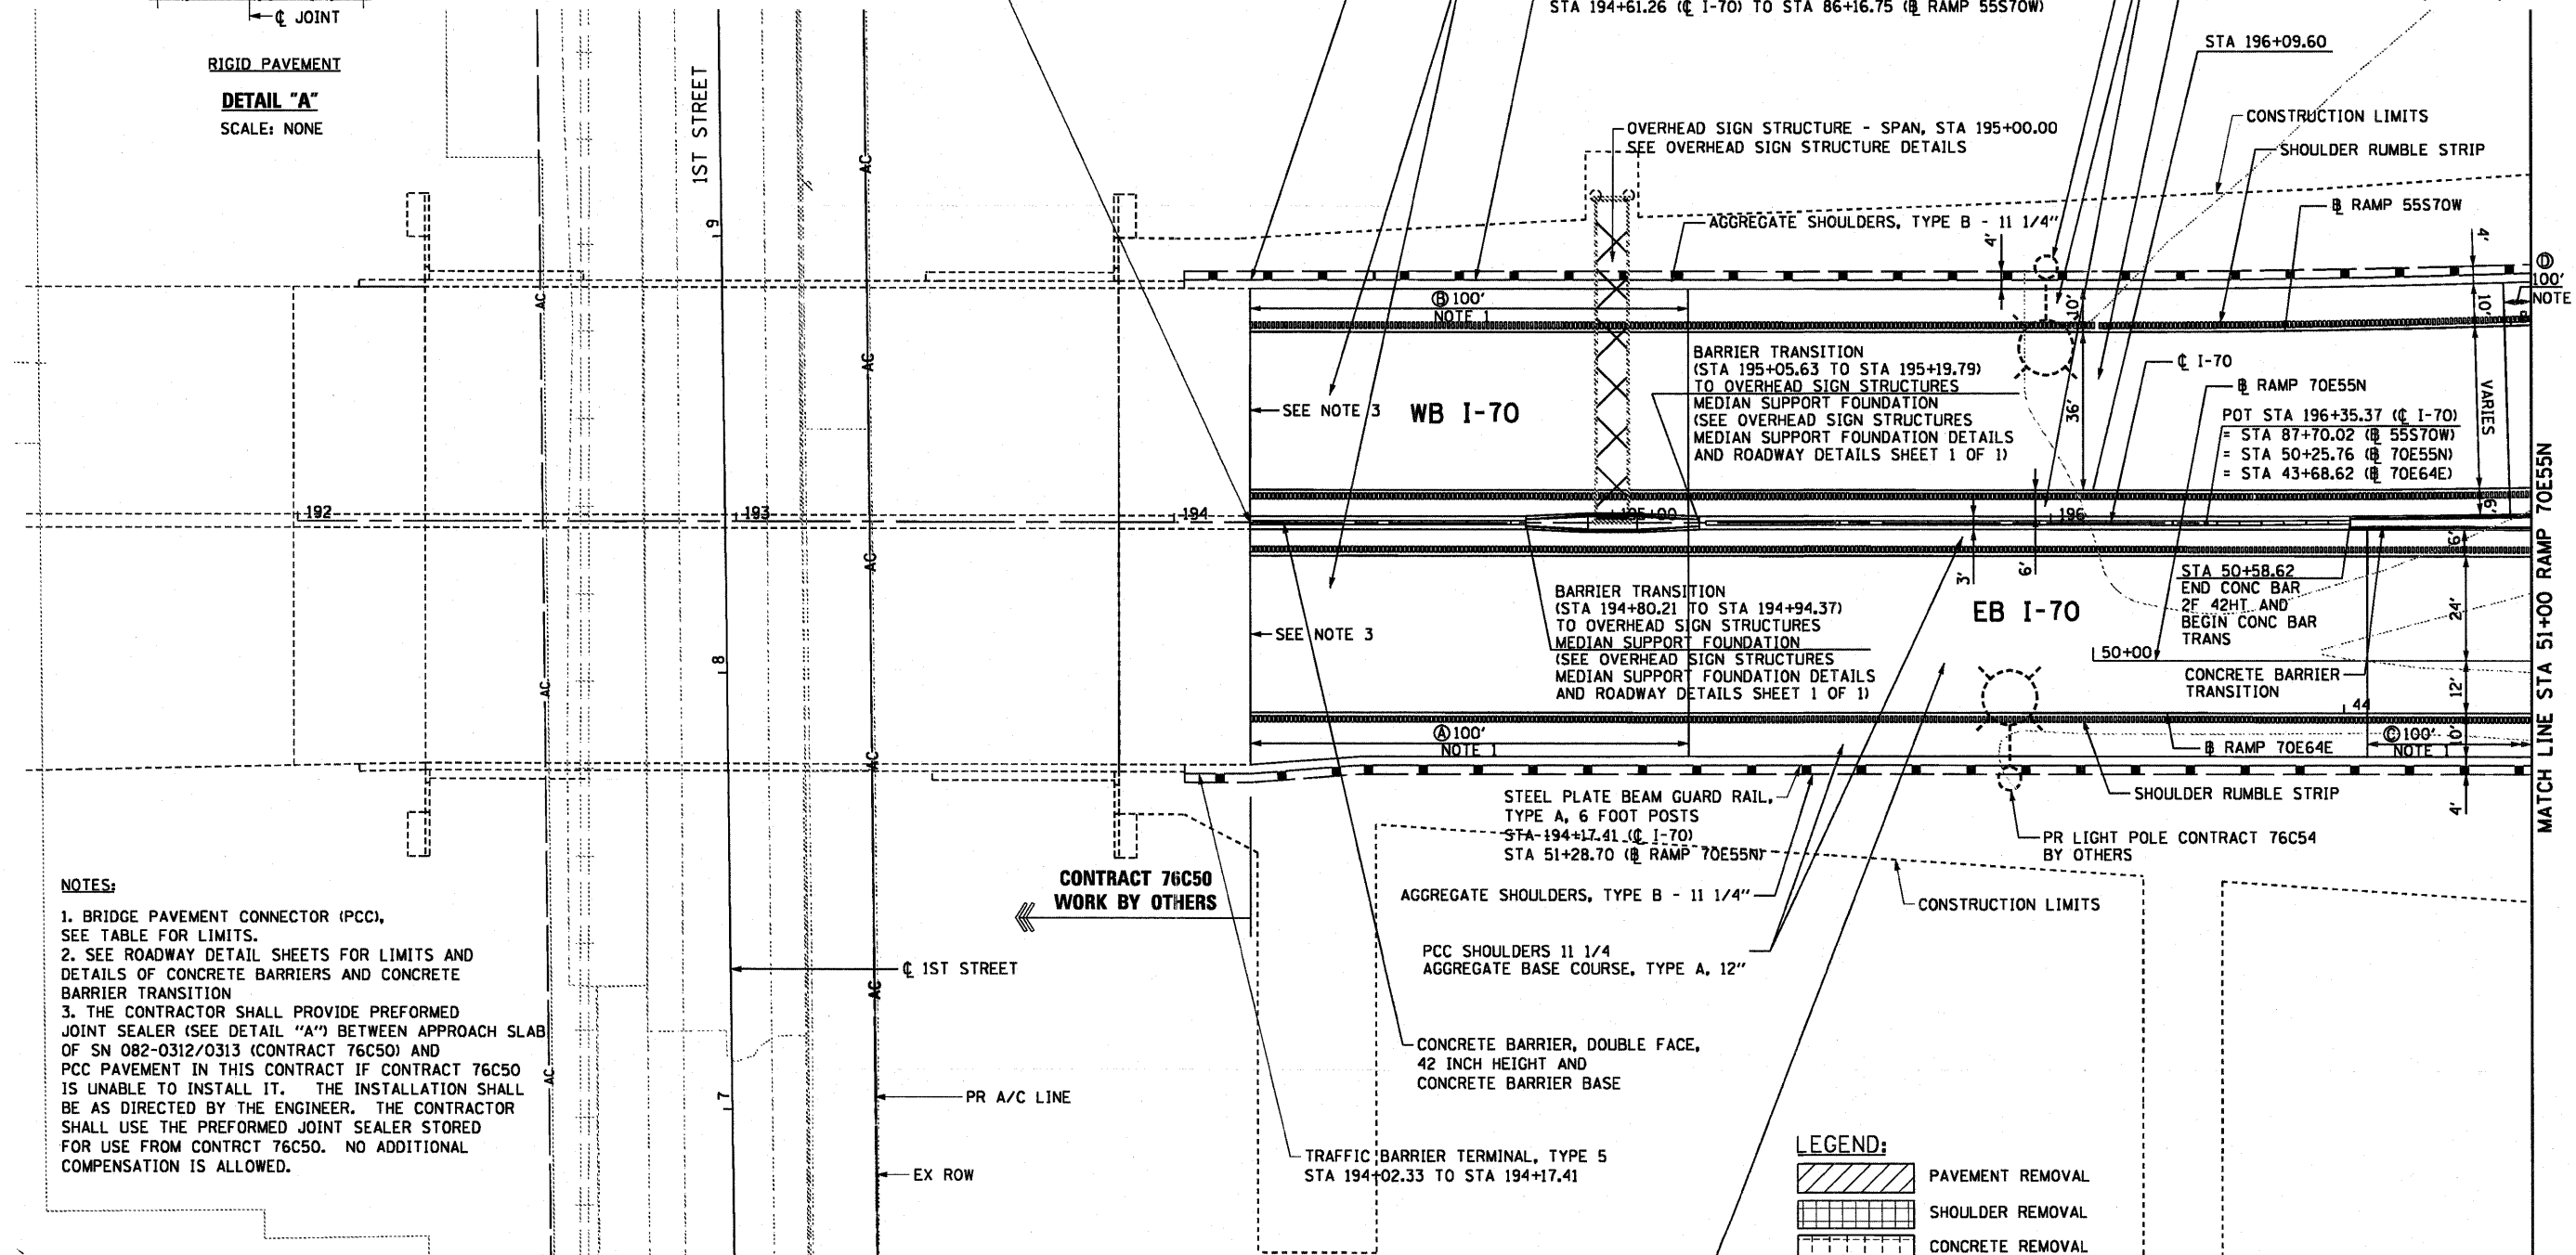

NOTES:

- BRIDGE PAVEMENT CONNECTOR (PCC), SEE TABLE FOR LIMITS.
- SEE ROADWAY DETAIL SHEETS FOR LIMITS AND DETAILS OF CONCRETE BARRIERS AND CONCRETE BARRIER TRANSITION
- THE CONTRACTOR SHALL PROVIDE PREFORMED JOINT SEALER (SEE DETAIL "A") BETWEEN APPROACH SLAB OF SN 082-0312/0313 (CONTRACT 76C50) AND PCC PAVEMENT IN THIS CONTRACT IF CONTRACT 76C50 IS UNABLE TO INSTALL IT. THE INSTALLATION SHALL BE AS DIRECTED BY THE ENGINEER. THE CONTRACTOR SHALL USE THE PREFORMED JOINT SEALER STORED FOR USE FROM CONTRCT 76C50. NO ADDITIONAL COMPENSATION IS ALLOWED.

BRIDGE PAVEMENT CONNECTOR (PCC) LIMITS


	STA	TO STA	
(A)	194+17.33	195+17.33	☉ I-70
(B)	194+17.33	195+17.33	☉ I-70
(C)	86+02.22	87+01.51	Ⓡ RAMP 55S70W
(D)	50+62.00	51+62.00	Ⓡ RAMP 70E55N

LEGEND:

- PAVEMENT REMOVAL
- SHOULDER REMOVAL
- CONCRETE REMOVAL
- SIDEWALK REMOVAL
- LINEAR REMOVAL
- TREE REMOVAL (ACRES)
- TREE REMOVAL (UNITS)

CONTRACT 76C50
 WORK BY OTHERS

PORTLAND CEMENT CONCRETE PAVEMENT - 11 1/4" (JOINTED)
 STAB SUBBASE HMA 4
 AGGREGATE BASE COURSE, TYPE A, 12"

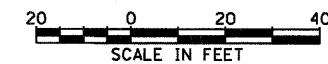

USER NAME = searab	DESIGNED OP	REVISED -	STATE OF ILLINOIS DEPARTMENT OF TRANSPORTATION	ROADWAY PLAN I-70		F.A.I. RTE. 64/998	SECTION 82-1-B-2	COUNTY ST. CLAIR	TOTAL SHEETS 399	SHEET NO. 23	
PLDT SCALE = 40,0000' / 1"	DRAWN PHP	REVISED -		SCALE: 1" = 20'	SHEET NO. 1 OF 7 SHEETS	STA. 194+17.33 TO STA. 51+00	FED. ROAD DIST. NO. ILLINOIS FED. AID PROJECT		CONTRACT NO. 76C76		
PLDT DATE = 6/30/2011	CHECKED DBM	REVISED -									
	DATE 07-01-11	REVISED -									

FILE NAME = P:\P68846629\928_CAD\981.Drawings\76C76_Contract\Sheet\Civil\Roadway_Plans\0817-76C76-sht-plan-01.dgn