
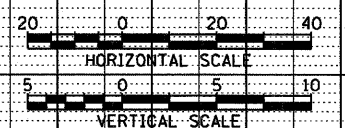


DATE	
BY	
REVIEWED	
ALIGNMENT CHECKED	
NOTE BOOK NO.	
PLANNING FILE NO.	

DATE	
BY	
REVIEWED	
GRADES CHECKED	
NOTE BOOK NO.	
STRUCTURE NOTATIONS	

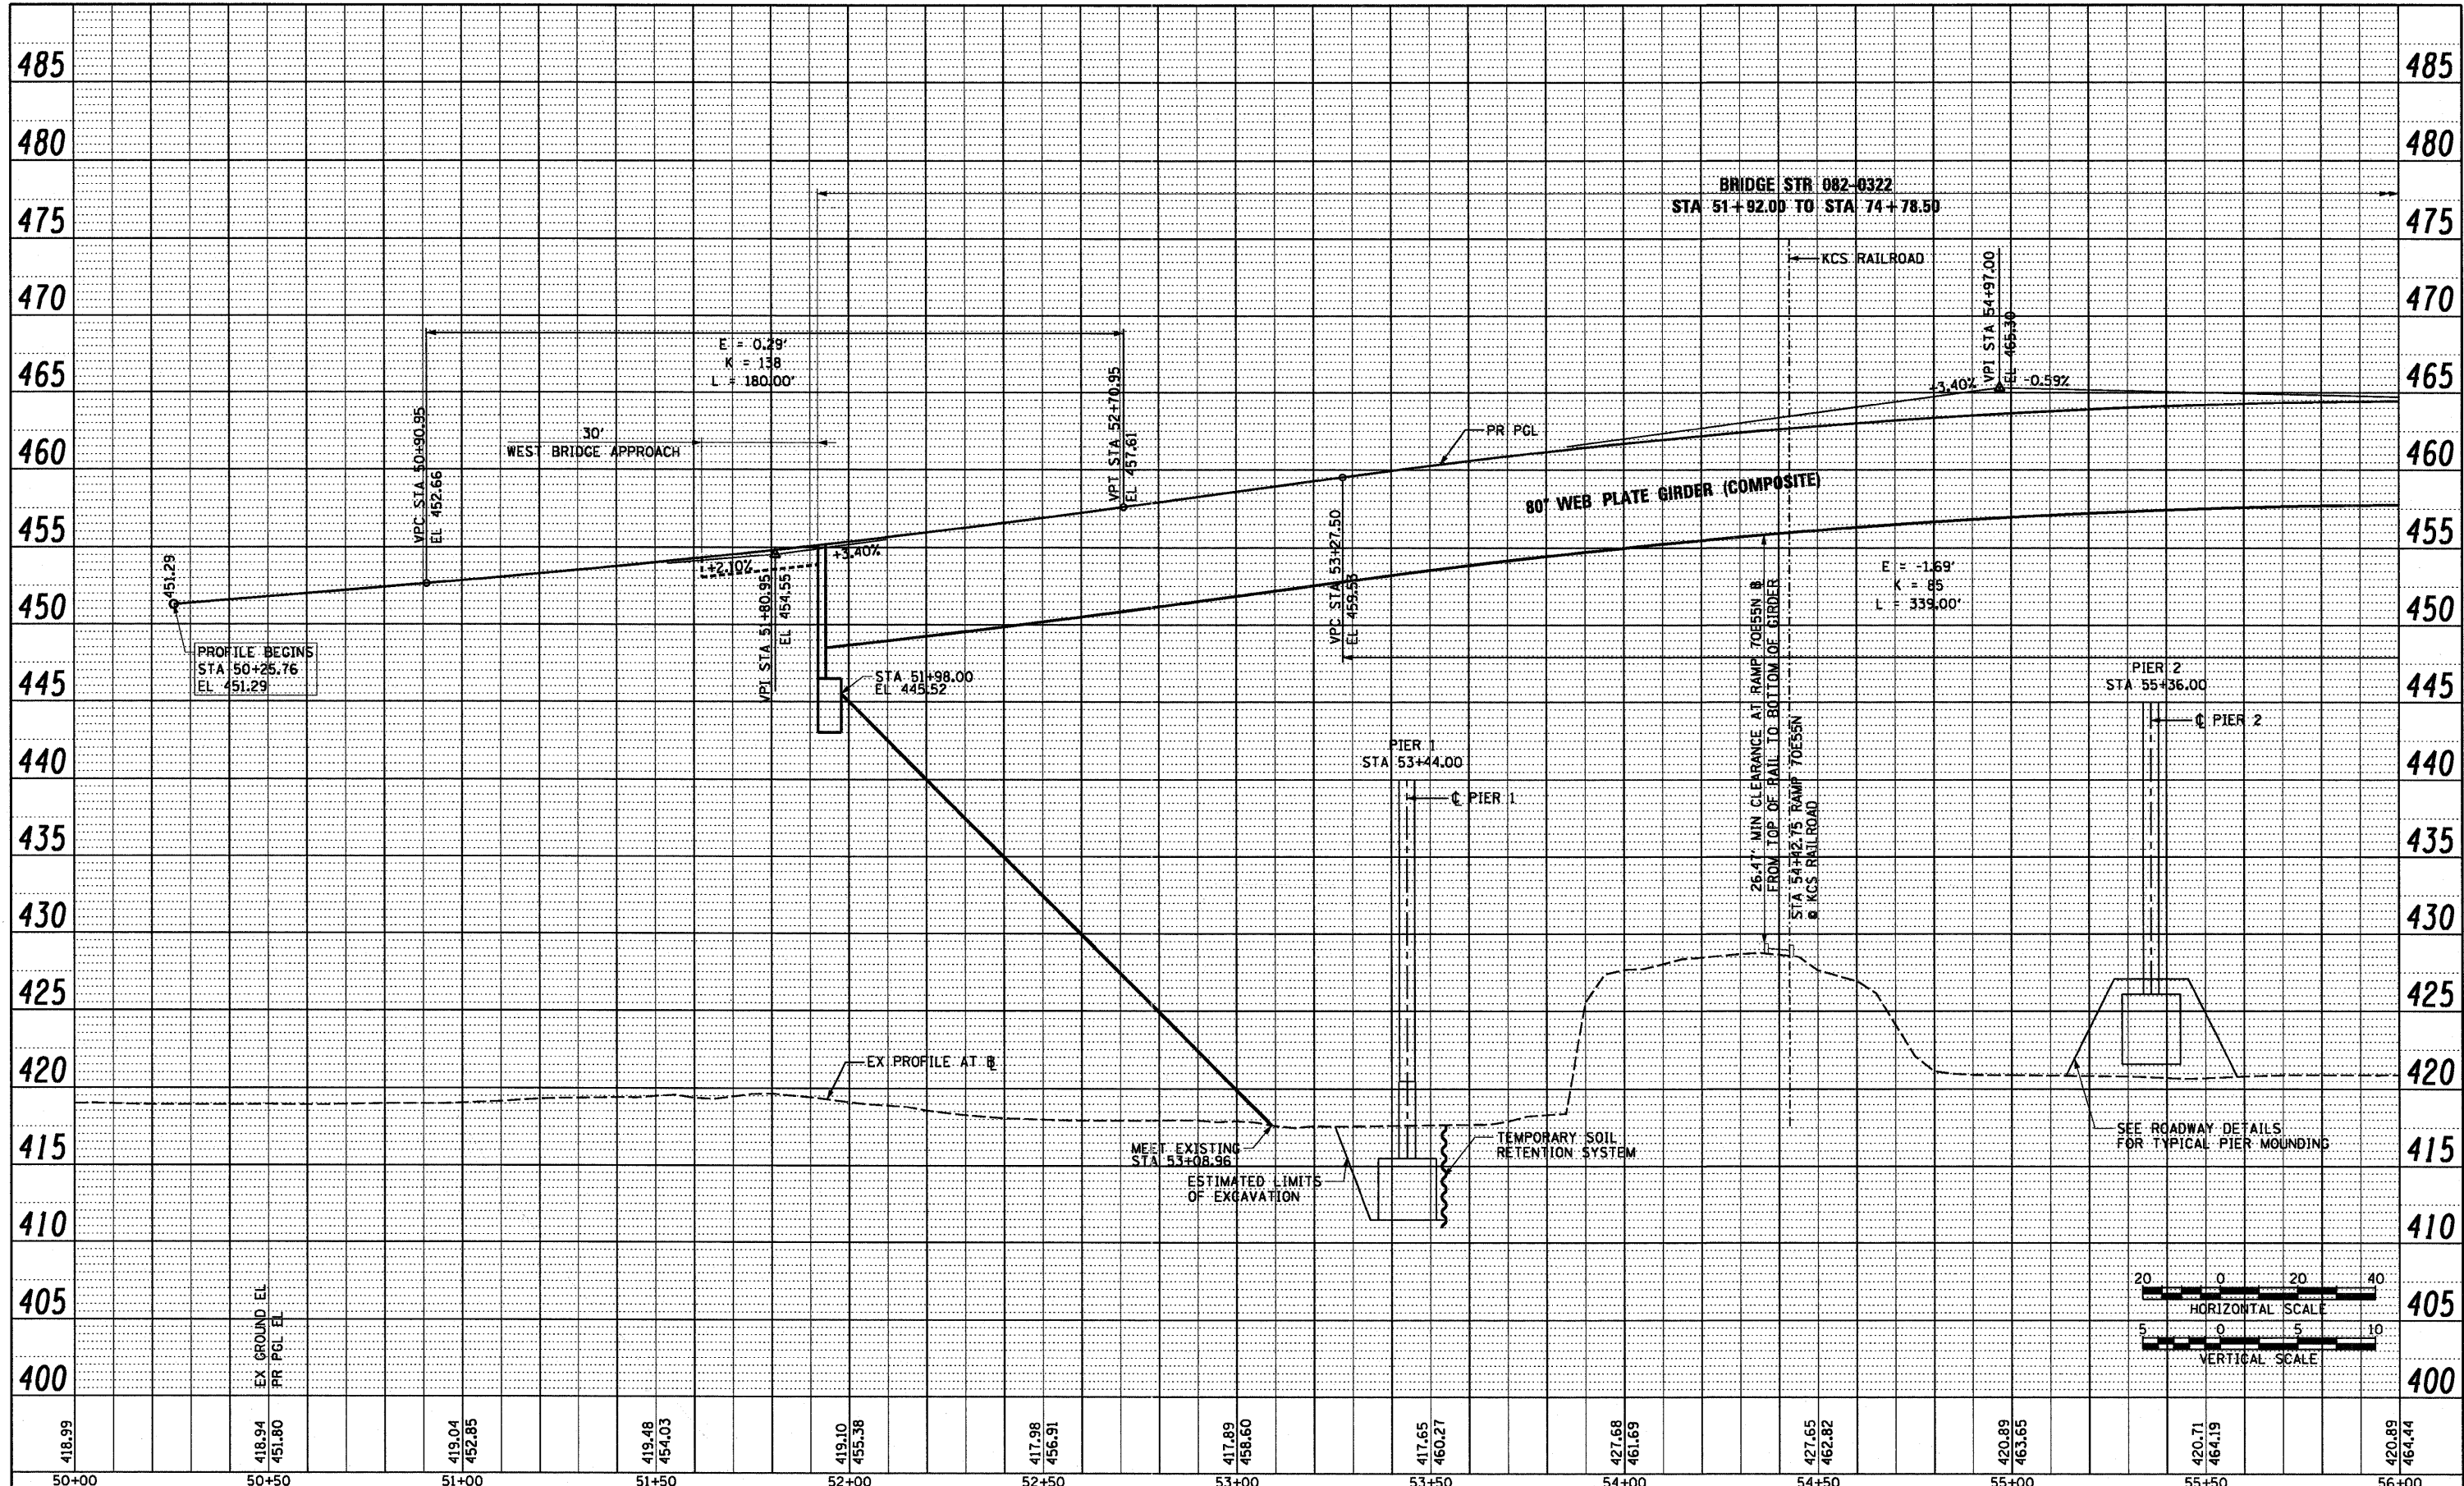

PROPOSED RAMP 70E55N

USER NAME = searab	DESIGNED OP	REVISED -
PLLOT SCALE = 1/4" = 20'	DRAWN PHP	REVISED -
PLLOT DATE = 6/30/2011	CHECKED DBM	REVISED -
	DATE 07-01-11	REVISED -

**STATE OF ILLINOIS
DEPARTMENT OF TRANSPORTATION**

SCALE: H= 20 V= 5	SHEET NO. 1 OF 5 SHEETS	STA. 50+00 TO STA. 56+00
-------------------	-------------------------	--------------------------

F.A.I. RTE. 64/998	SECTION 82-1-B-2	COUNTY ST. CLAIR	TOTAL SHEETS 399	SHEET NO. 31
CONTRACT NO. 76C76				
FED. ROAD DIST. NO.		ILLINOIS FED. AID PROJECT		

FILE NAME = P:\P6046609\900_CAD\901.Drawings\76C76_Contract\Sheet\Civil\Roadway\Plans\07-01-11\76C76-shr-profile-70E55N-01.dgn