
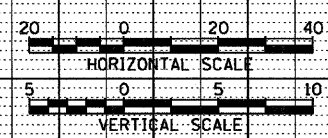


PLAN	SURVEYED	BY	DATE
	ALIGNED		
	CHECKED		
	NO. OF WAY CHECKED		
	NO. OF FILE NAME		

PROFILE	SURVEYED	BY	DATE
	GRADES CHECKED		
	B.M. NOTED		
	STRUCTURE NOTATIONS CHECKED		

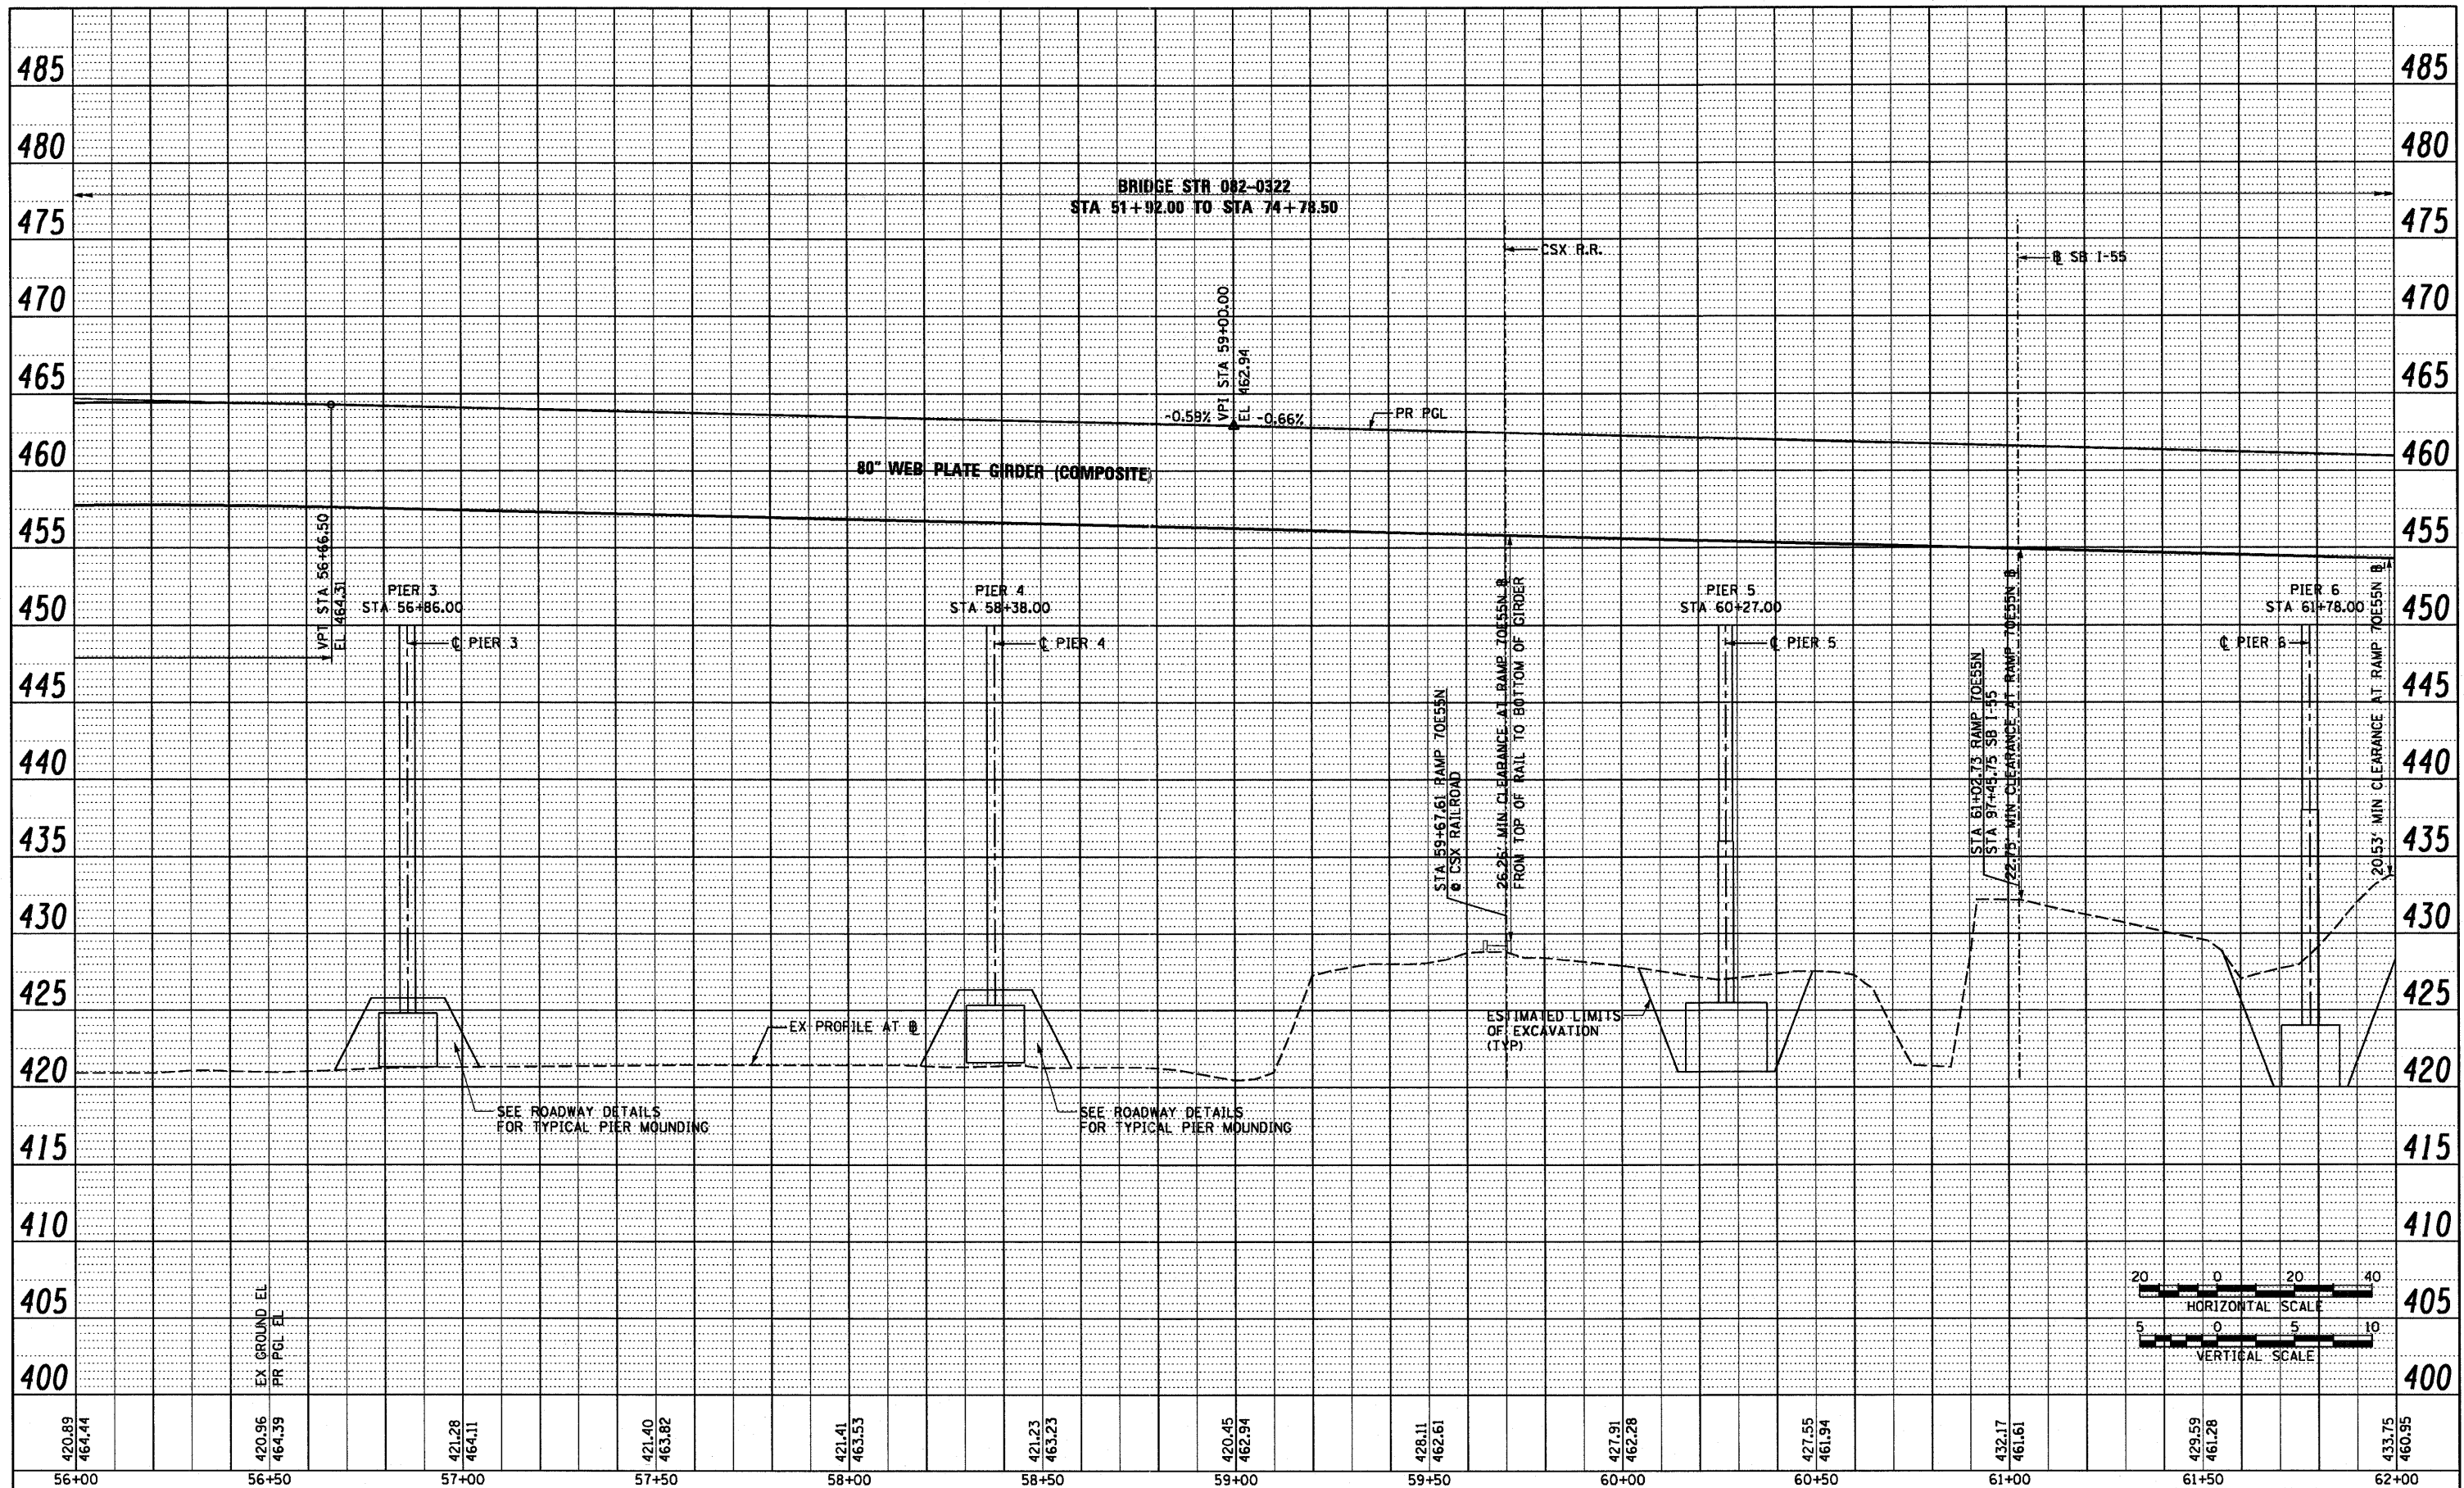

PROPOSED RAMP 70E55N

USER NAME = pumaarno	DESIGNED OP	REVISED -
PLDT SCALE = 48.0000' / in.	DRAWN PHP	REVISED -
PLDT DATE = 8/9/2011	CHECKED DBM	REVISED -
	DATE 08-12-11	REVISED -

**STATE OF ILLINOIS
DEPARTMENT OF TRANSPORTATION**

ROADWAY PROFILE RAMP 70E55N	
SCALE: H: 20 V: 5	SHEET NO. 2 OF 5 SHEETS
STA. 56+00	TO STA. 62+00

F.A.I. RTE. 64/998	SECTION 82-1-B-2	COUNTY ST. CLAIR	TOTAL SHEETS 399	SHEET NO. 32
FED. ROAD DIST. NO.		ILLINOIS FED. AID PROJECT		
		CONTRACT NO. 76C76		

FILE NAME = P:\P68046689\980.CAD\981.Drawings\76C76.Contract\Sheet\Civil\Roadway\Plans\081-76C76-ht-Profile-70E55N-02.dgn