
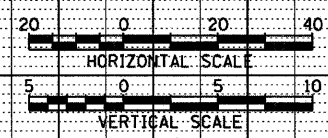


|      |      |
|------|------|
| PLAN | DATE |
| NO.  |      |
| BY   |      |
| DATE |      |
| NO.  |      |
| BY   |      |
| DATE |      |
| NO.  |      |
| BY   |      |
| DATE |      |
| NO.  |      |

|         |      |
|---------|------|
| PROFILE | DATE |
| NO.     |      |
| BY      |      |
| DATE    |      |
| NO.     |      |
| BY      |      |
| DATE    |      |
| NO.     |      |
| BY      |      |
| DATE    |      |
| NO.     |      |

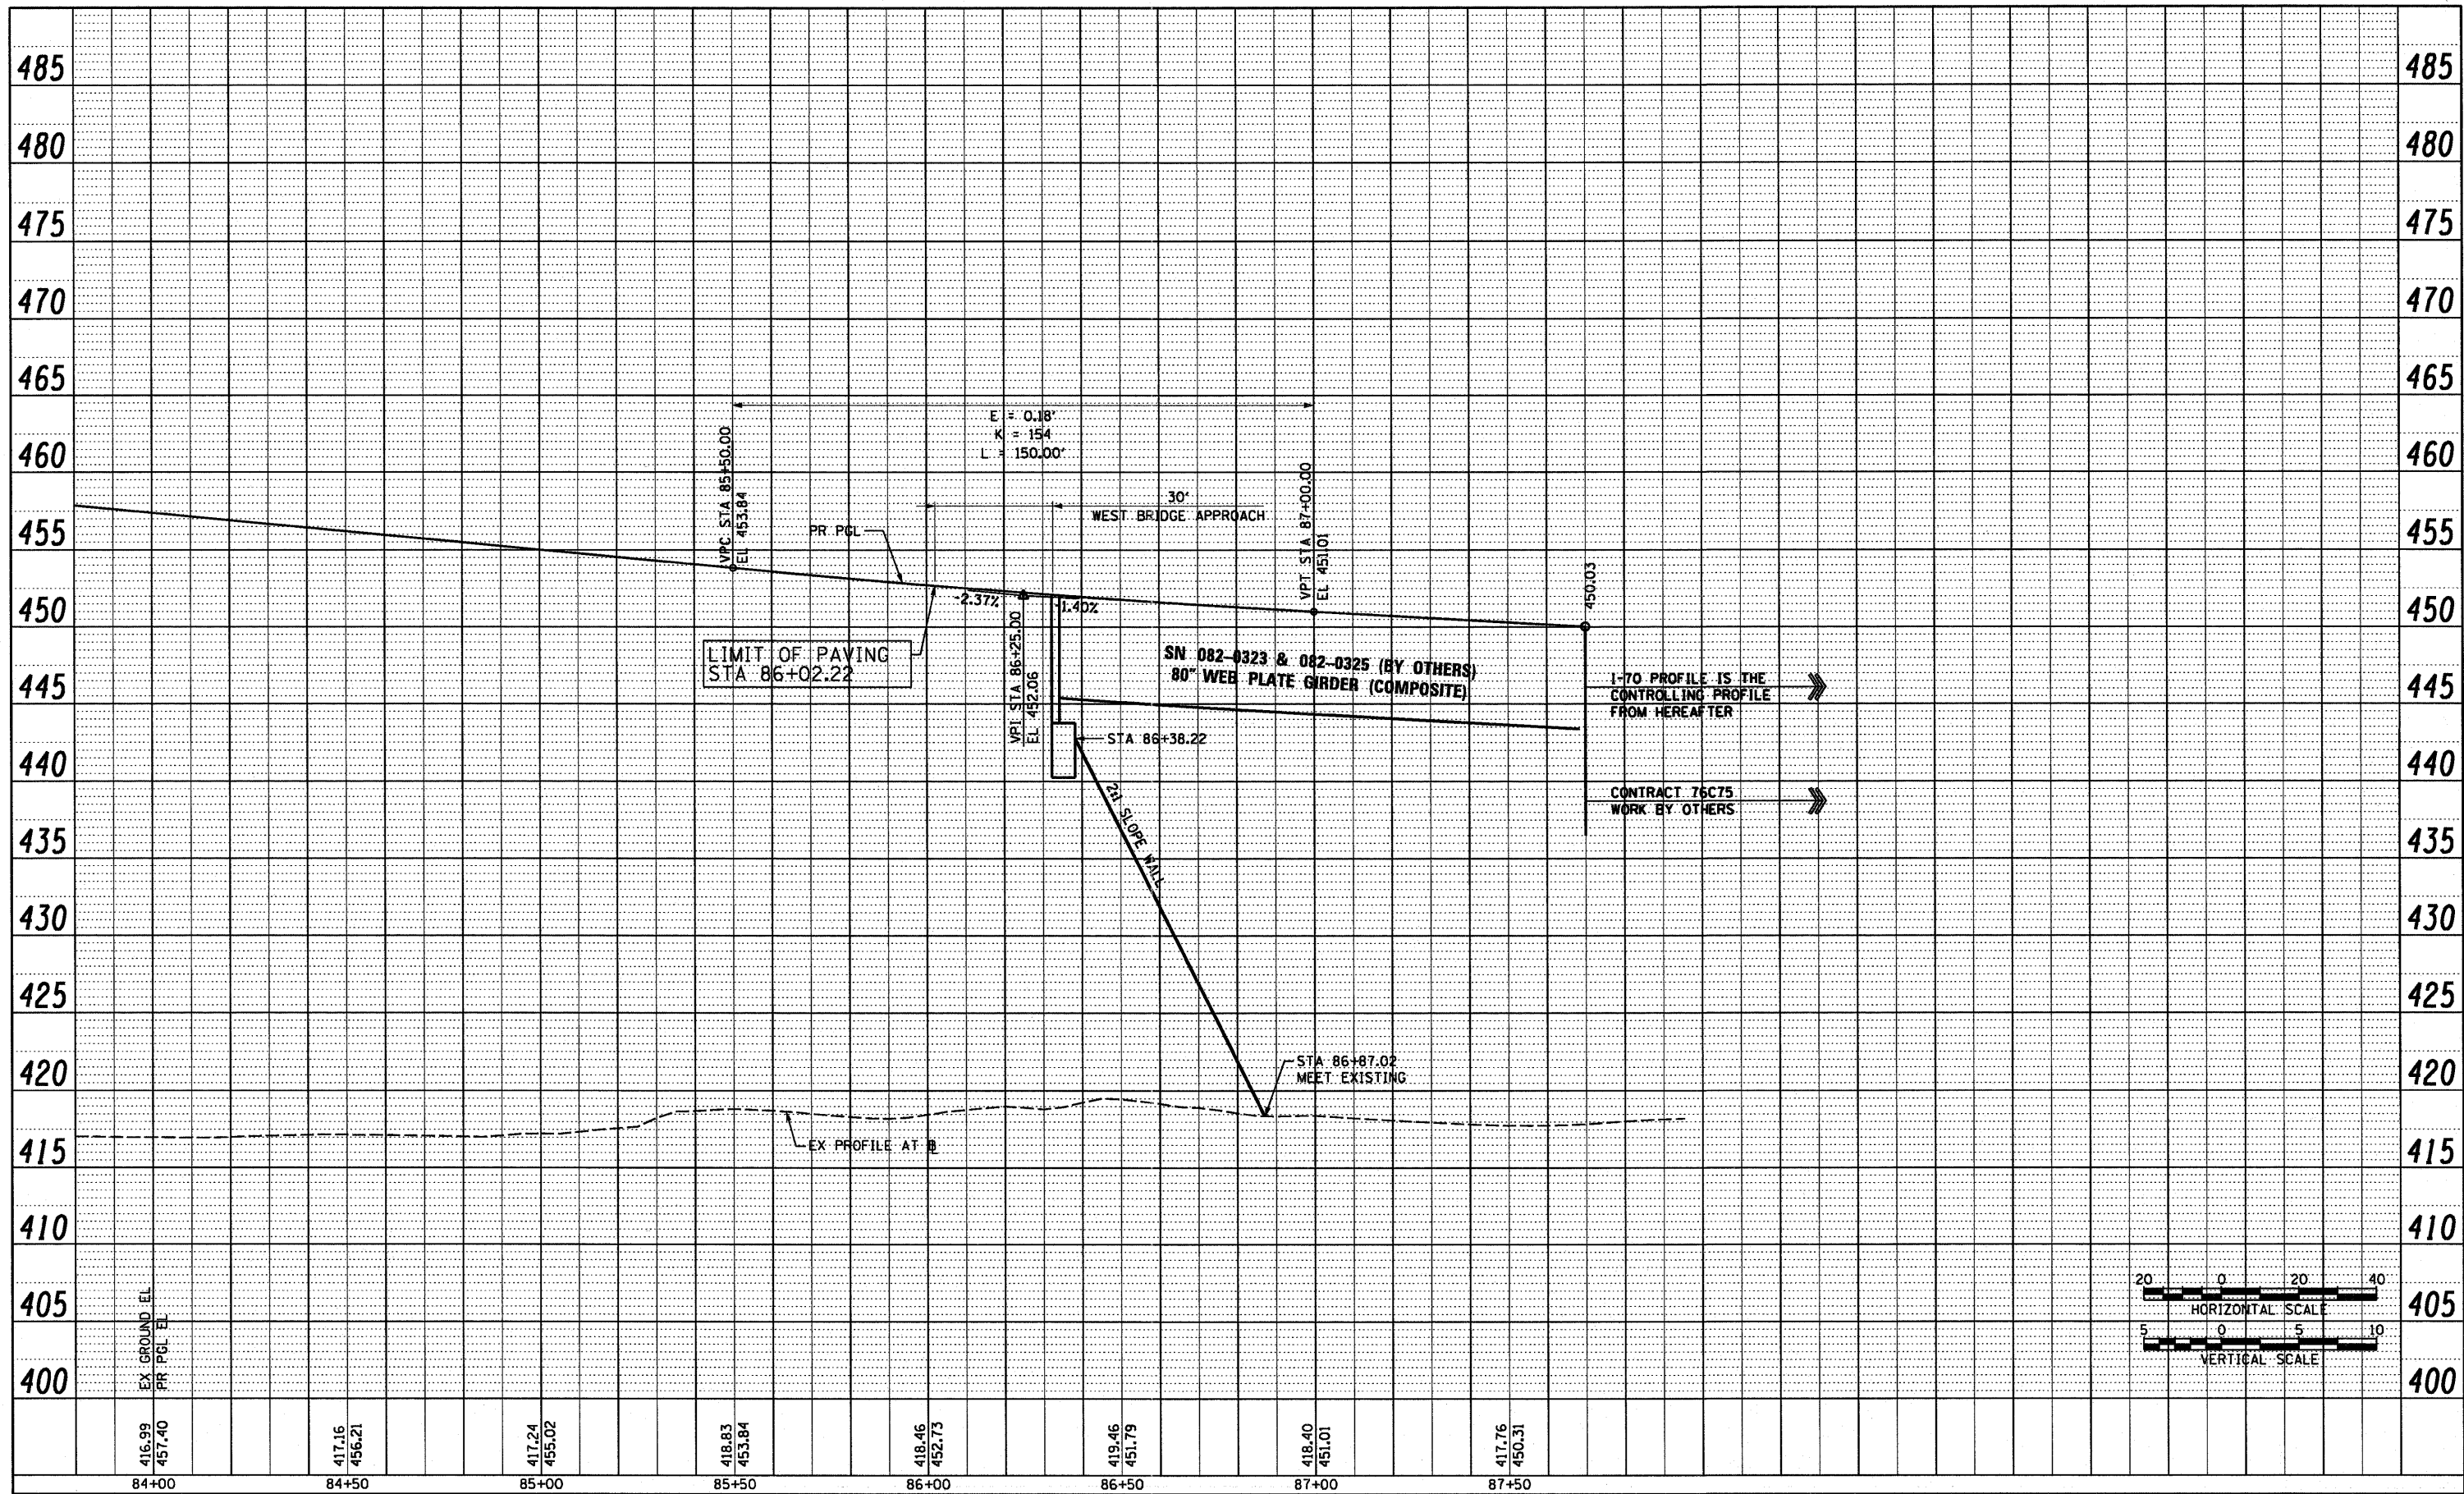

PROPOSED RAMP 55S70W

|                             |               |           |
|-----------------------------|---------------|-----------|
| USER NAME = searab          | DESIGNED OP   | REVISED - |
| PLDT SCALE = 40.0000' / in. | DRAWN PHP     | REVISED - |
| PLDT DATE = 6/30/2011       | CHECKED DBM   | REVISED - |
|                             | DATE 07-01-11 | REVISED - |

STATE OF ILLINOIS  
DEPARTMENT OF TRANSPORTATION

ROADWAY PROFILE  
RAMP 55S70W

SCALE: H: 20 V: 5 SHEET NO. 1 OF 1 SHEETS STA. 84+97.91 TO STA. 87+70.02

|                     |                           |                    |              |           |
|---------------------|---------------------------|--------------------|--------------|-----------|
| F.A.I. RTE.         | SECTION                   | COUNTY             | TOTAL SHEETS | SHEET NO. |
| 64/998              | 82-1-B-2                  | ST. CLAIR          | 399          | 39        |
| FED. ROAD DIST. NO. | ILLINOIS FED. AID PROJECT |                    |              |           |
|                     |                           | CONTRACT NO. 76C76 |              |           |

FILE NAME = P:\P604669\900\_CAD\901\_Drawings\76C76\_Contract\Sheet\Civil\Roadway\_Plans\DBT\1-76C76-shr-profile-55S70W-01.dgn