


NOTES:

1. MAINTENANCE OF TRAFFIC ON RAMP 64W55N SHALL BE COORDINATED WITH CONSTRUCTION OF CONTRACT 76C53.
2. MAINTENANCE OF TRAFFIC ON RAMP NB I-55 TO ST. CLAIR AVENUE SHALL BE COORDINATED WITH CONSTRUCTION OF CONTRACT 76C51.

DIRECTIONAL INDICATOR BARRICADE WITH STEADY BURN MONODIRECTIONAL LIGHT AT 50' CENTERS (FROM PREVIOUS STAGE)

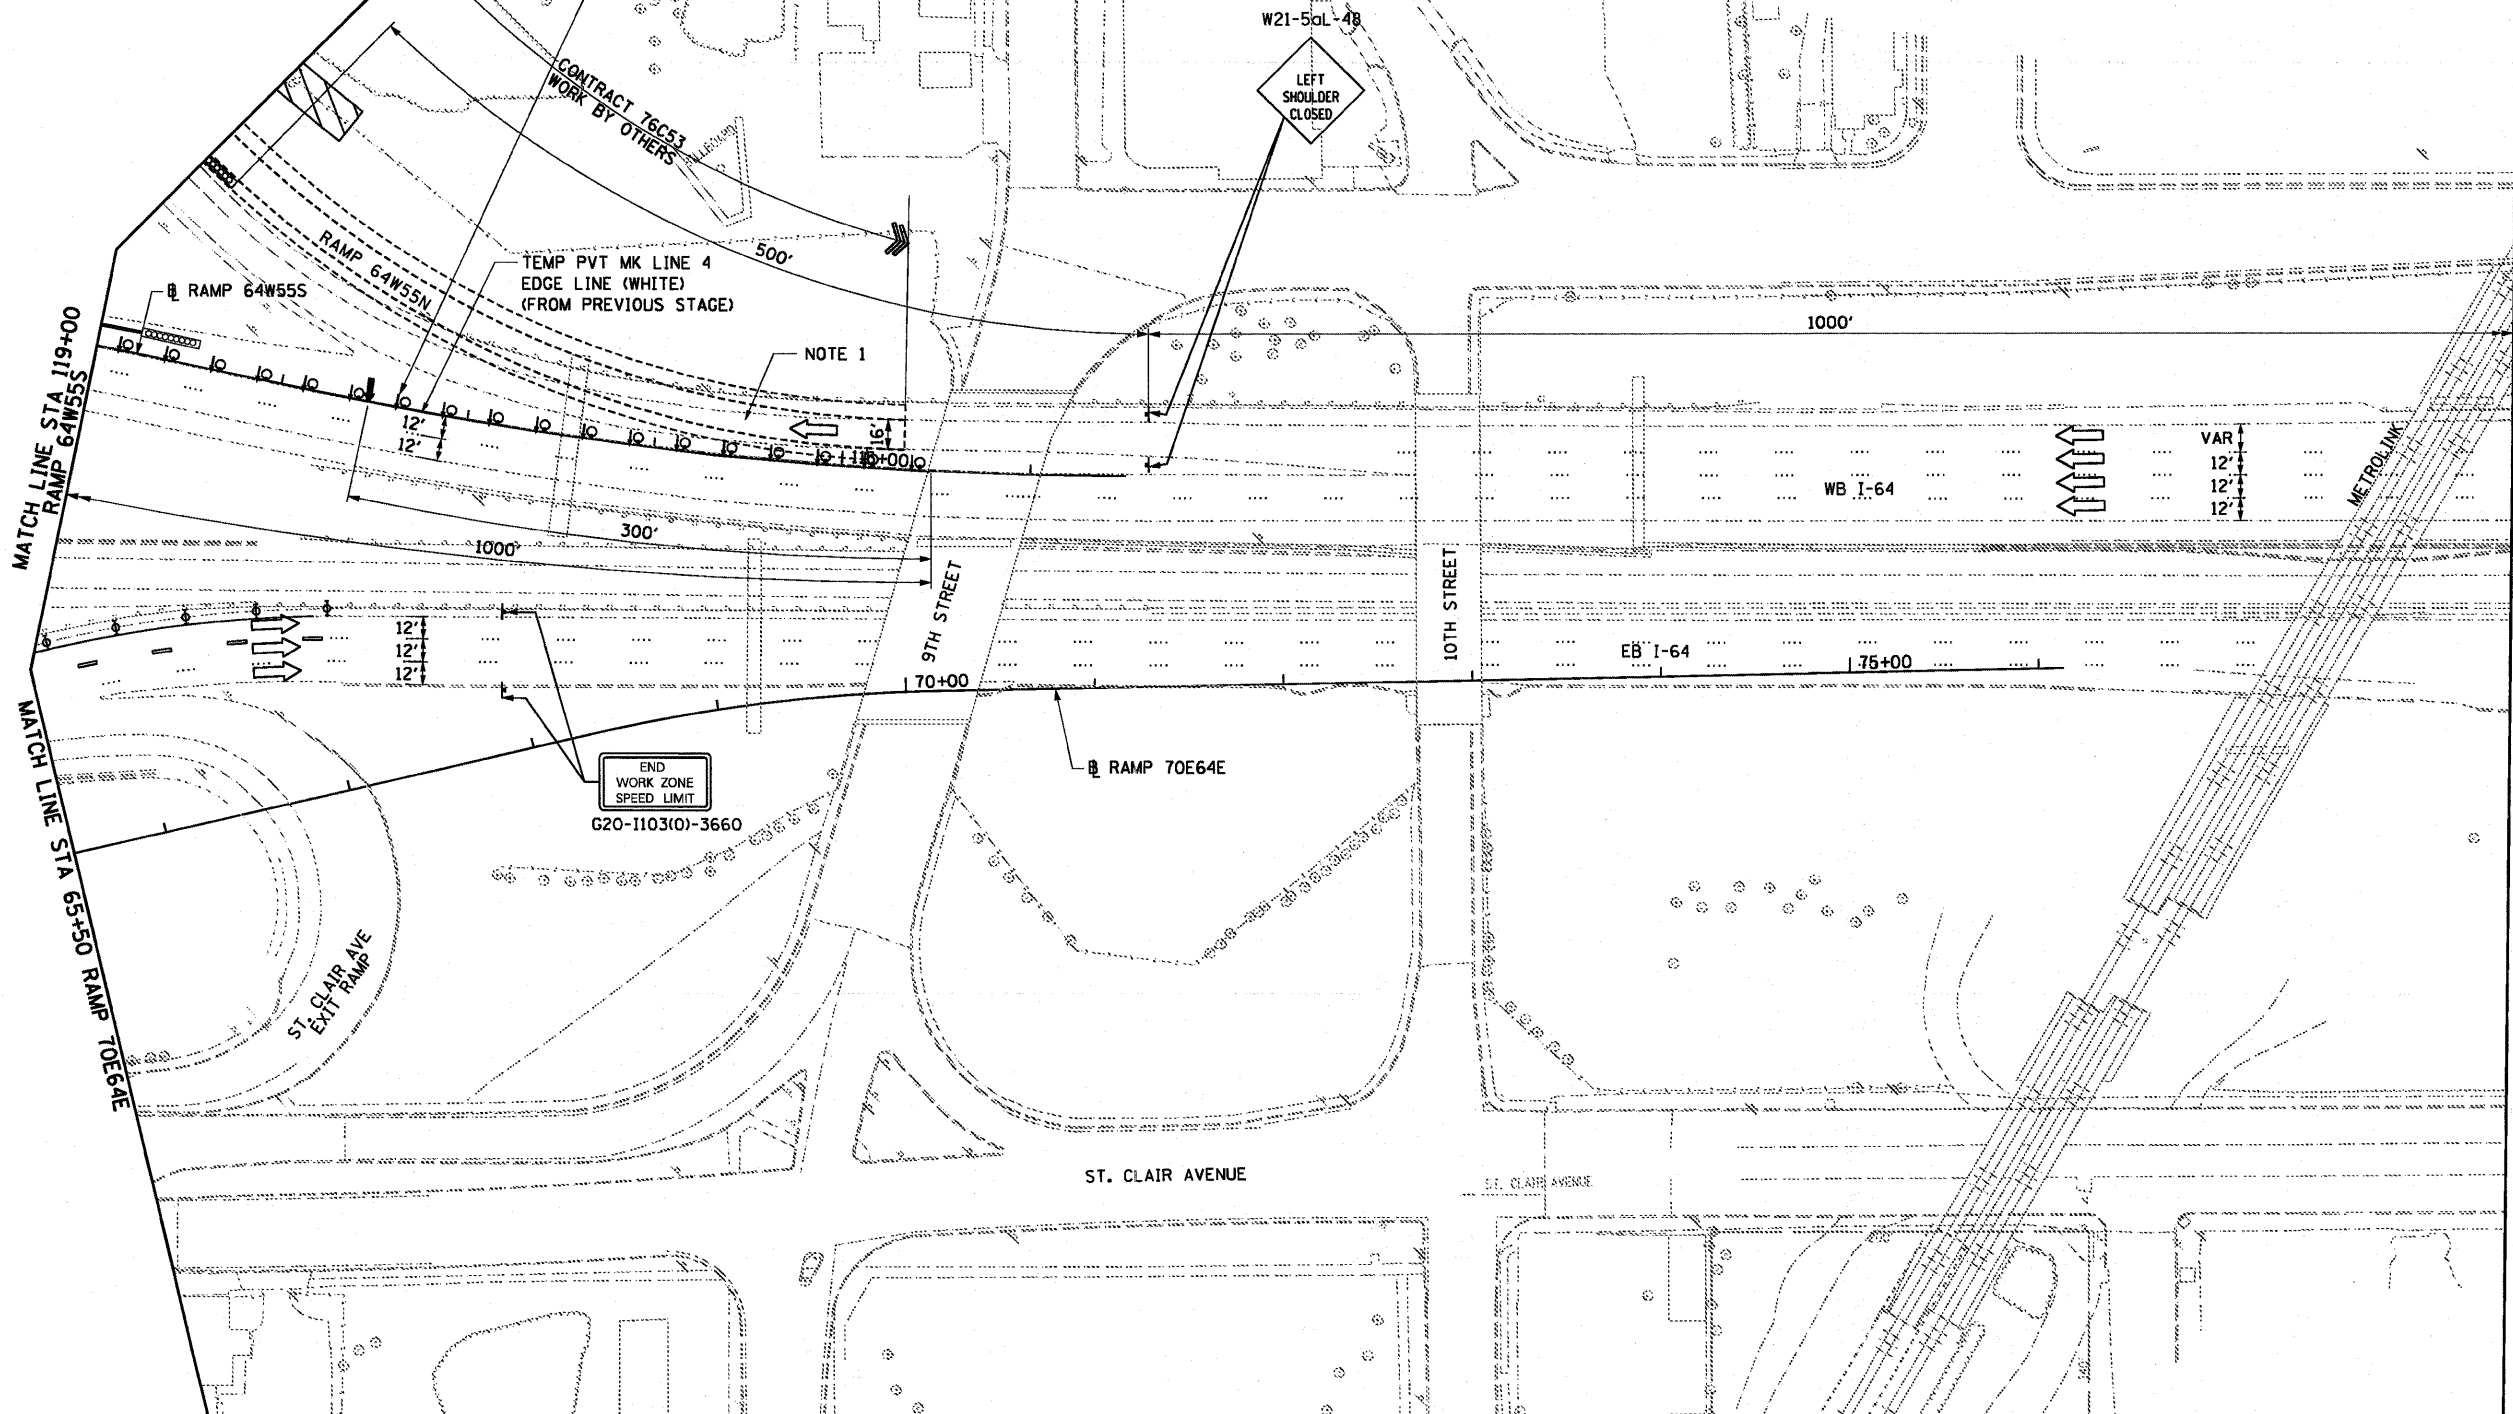

USER NAME = searab PLOT SCALE = 1/8" = 50' PLOT DATE = 6/30/2011	DESIGNED OP	REVISED -	STATE OF ILLINOIS DEPARTMENT OF TRANSPORTATION	SUGGESTED STAGES OF CONSTRUCTION AND TRAFFIC CONTROL - STAGE 2		F.A.I. RTE. 64/998	SECTION 82-1-B-2	COUNTY ST. CLAIR	TOTAL SHEETS 399	SHEET NO. 53
	DRAWN OP	REVISED -				CONTRACT NO. 76C76				
	CHECKED DBM	REVISED -				ILLINOIS FED. AID PROJECT				
DATE 07-01-11	REVISED -	SCALE: 1" = 50'		SHEET NO. 3 OF 7 SHEETS	STA. TO STA.					