


MATCH LINE BELOW

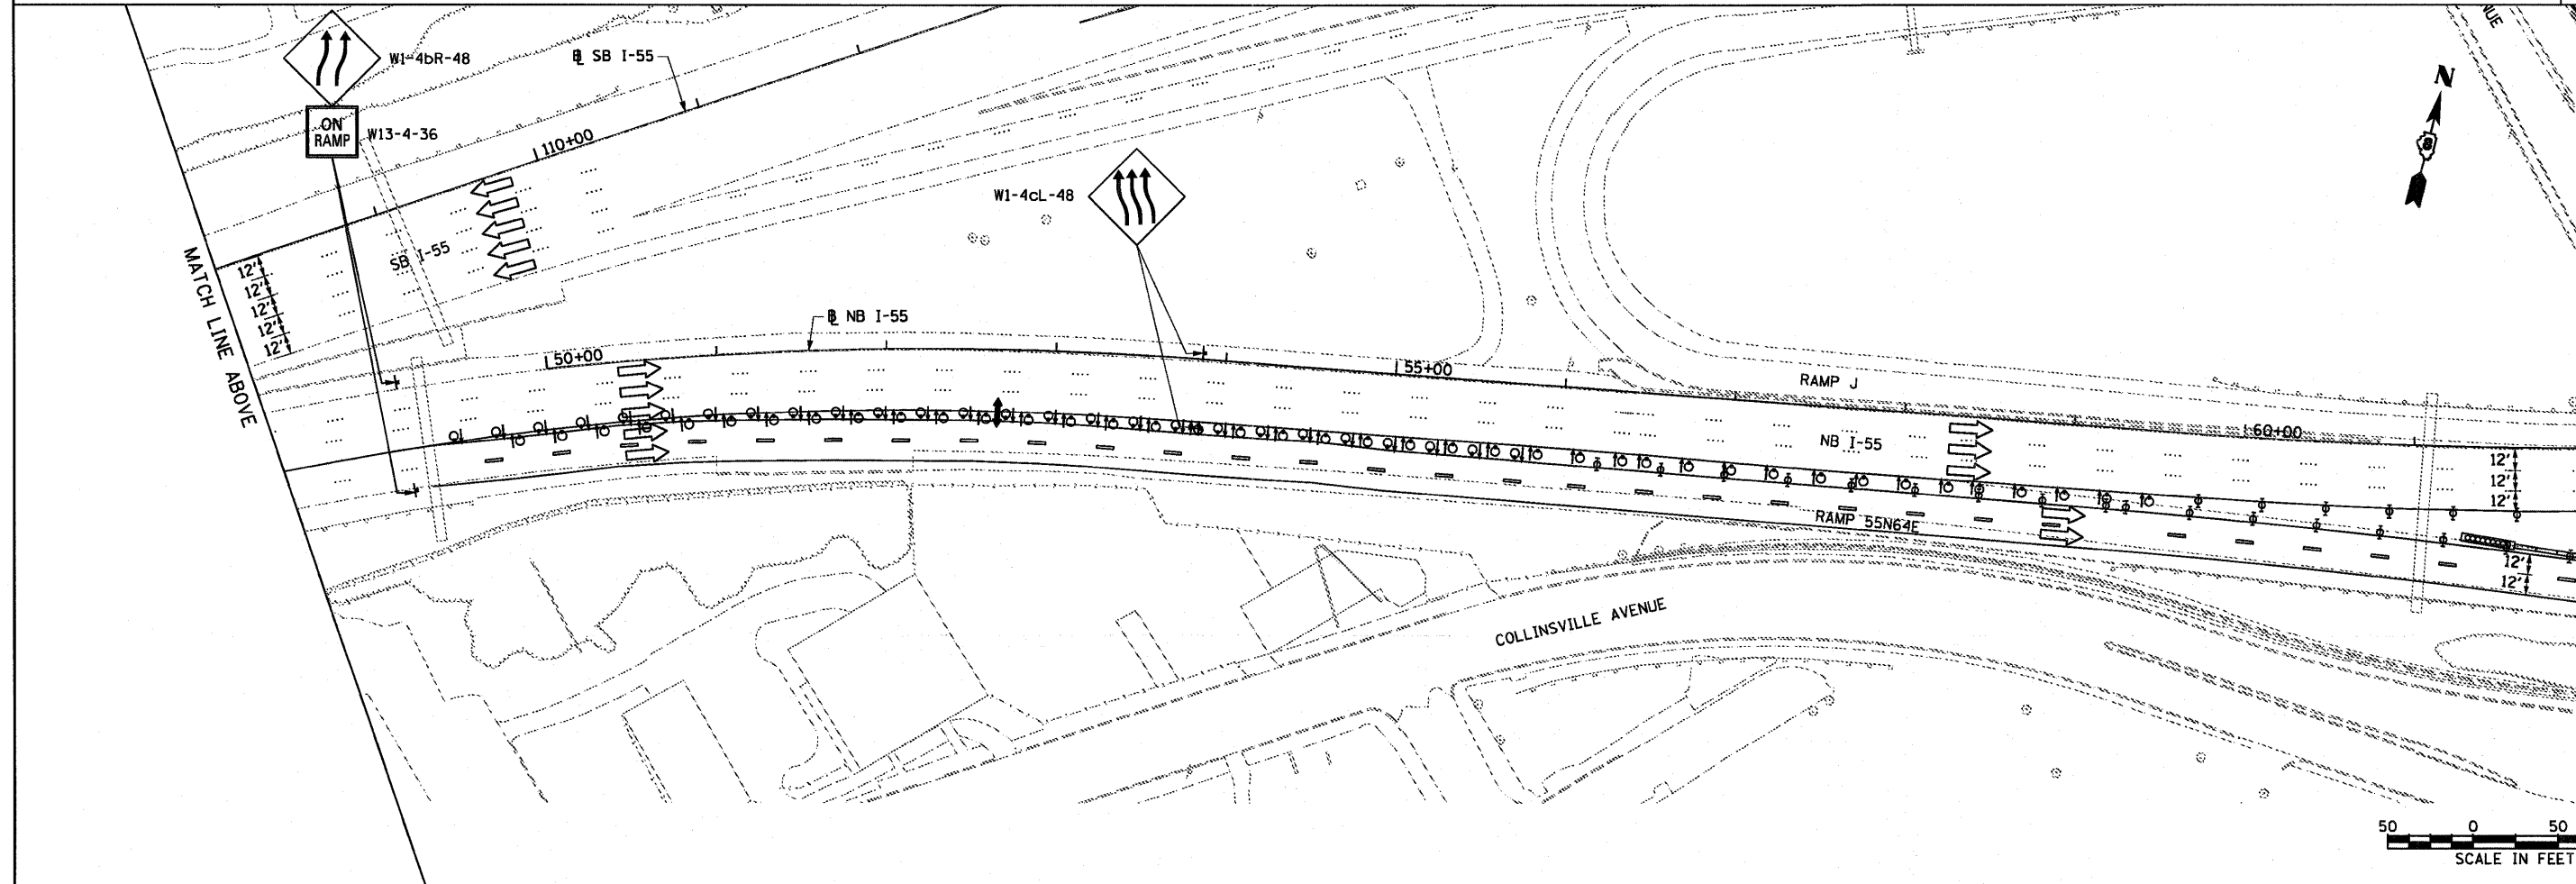

MATCH LINE STA 62+00 NB I-55

USER NAME = searsb	DESIGNED OP	REVISED -
	DRAWN OP	REVISED -
PLOT SCALE = 100.0000' / 1in.	CHECKED DBM	REVISED -
PLOT DATE = 6/30/2011	DATE 07-01-11	REVISED -

**STATE OF ILLINOIS  
DEPARTMENT OF TRANSPORTATION**

**SUGGESTED STAGES OF CONSTRUCTION AND  
TRAFFIC CONTROL - STAGE 2**

F.A.I. RTE. 64/998	SECTION 82-1-B-2	COUNTY ST. CLAIR	TOTAL SHEETS 399	SHEET NO. 57
FED. ROAD DIST. NO.		ILLINOIS FED. AID PROJECT		

SCALE: 1" = 50'    SHEET NO. 7 OF 7 SHEETS    STA.    TO STA.

FILE NAME = P:\P6046609\900\_CAD\901\_Drawings\76C76\_Contract\Sheet\Civil\MDT\081-76C76-sht-staging02-07.dgn