
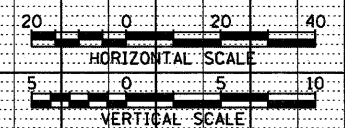


PLAN SURVEYED _____ CHECKED _____
 NOTE BOOK NO. _____ DATE _____
 BY _____
 NO. _____

PROFILE SURVEYED _____ CHECKED _____
 NOTE BOOK NO. _____ DATE _____
 BY _____
 NO. _____

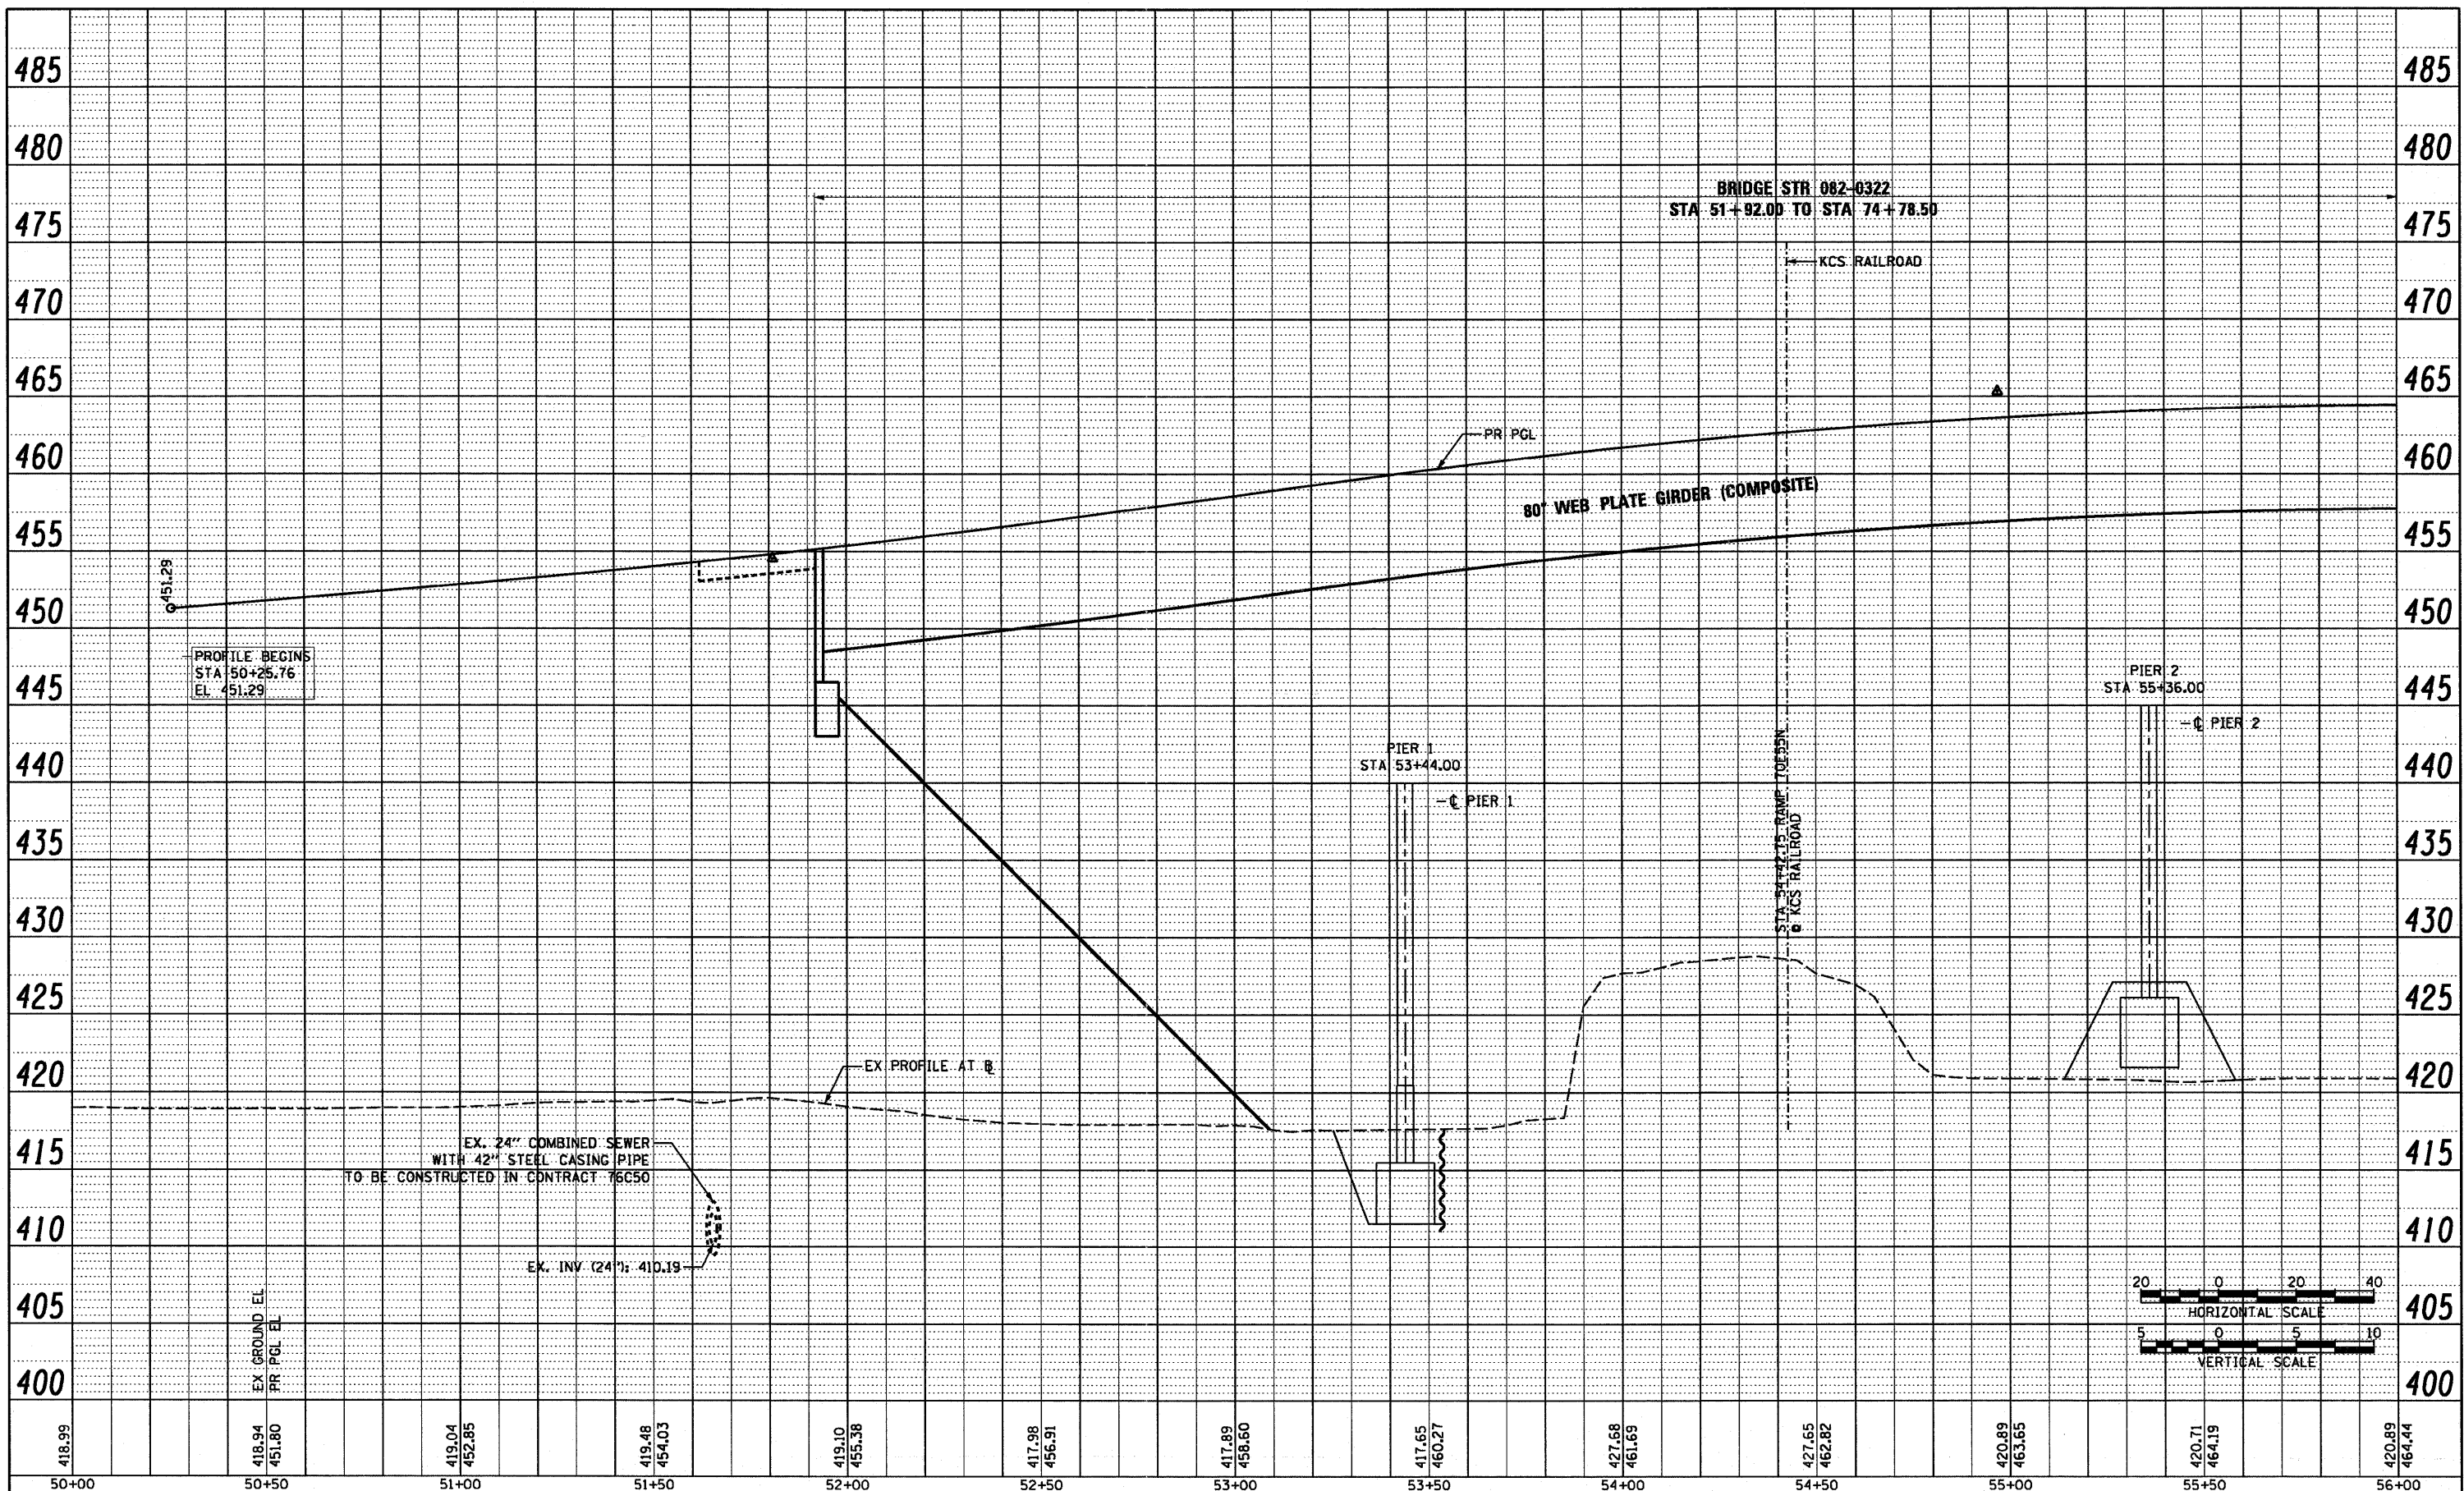

PROPOSED RAMP 70E55N

USER NAME = sea-sb PLOT SCALE = 40.0000' / in. PLOT DATE = 7/1/2011	DESIGNED KLK DRAWN KLK CHECKED DBM DATE 07-01-11	REVISED - REVISED - REVISED - REVISED -	STATE OF ILLINOIS DEPARTMENT OF TRANSPORTATION	DRAINAGE PROFILE RAMP 70E55N SCALE: H: 20 V: 5 SHEET NO. 1 OF 5 SHEETS STA. 50+00 TO STA. 56+00	F.A.I. RTE. 84/998 SECTION 82-1-B-2 COUNTY ST. CLAIR TOTAL SHEETS 399 SHEET NO. 69 CONTRACT NO. 76C76 FED. ROAD DIST. NO. ILLINOIS FED. AID PROJECT
---	---	--	---	---	---

FILE NAME = P:\P6004688\9\900.CAD\901.Drawings\76C76_Contract\Sheet\Civi\ND\drainage\081-76C76-shd-drain-profile-02-70E55N-01.dgn