
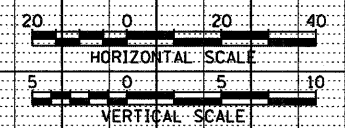


PLAN SURVEYED _____ CHECKED _____
 NOTE BOOK NO. _____ DATE _____
 BY _____
 ALLOWAY CHECKED _____
 BT. OF WAY CHECKED _____
 PAID FILE NAME _____

PROFILE SURVEYED _____ CHECKED _____
 NOTE BOOK NO. _____ DATE _____
 BY _____
 PLotted _____
 B.M. NOTED _____
 STRUCTURE NOTATION CRWD _____

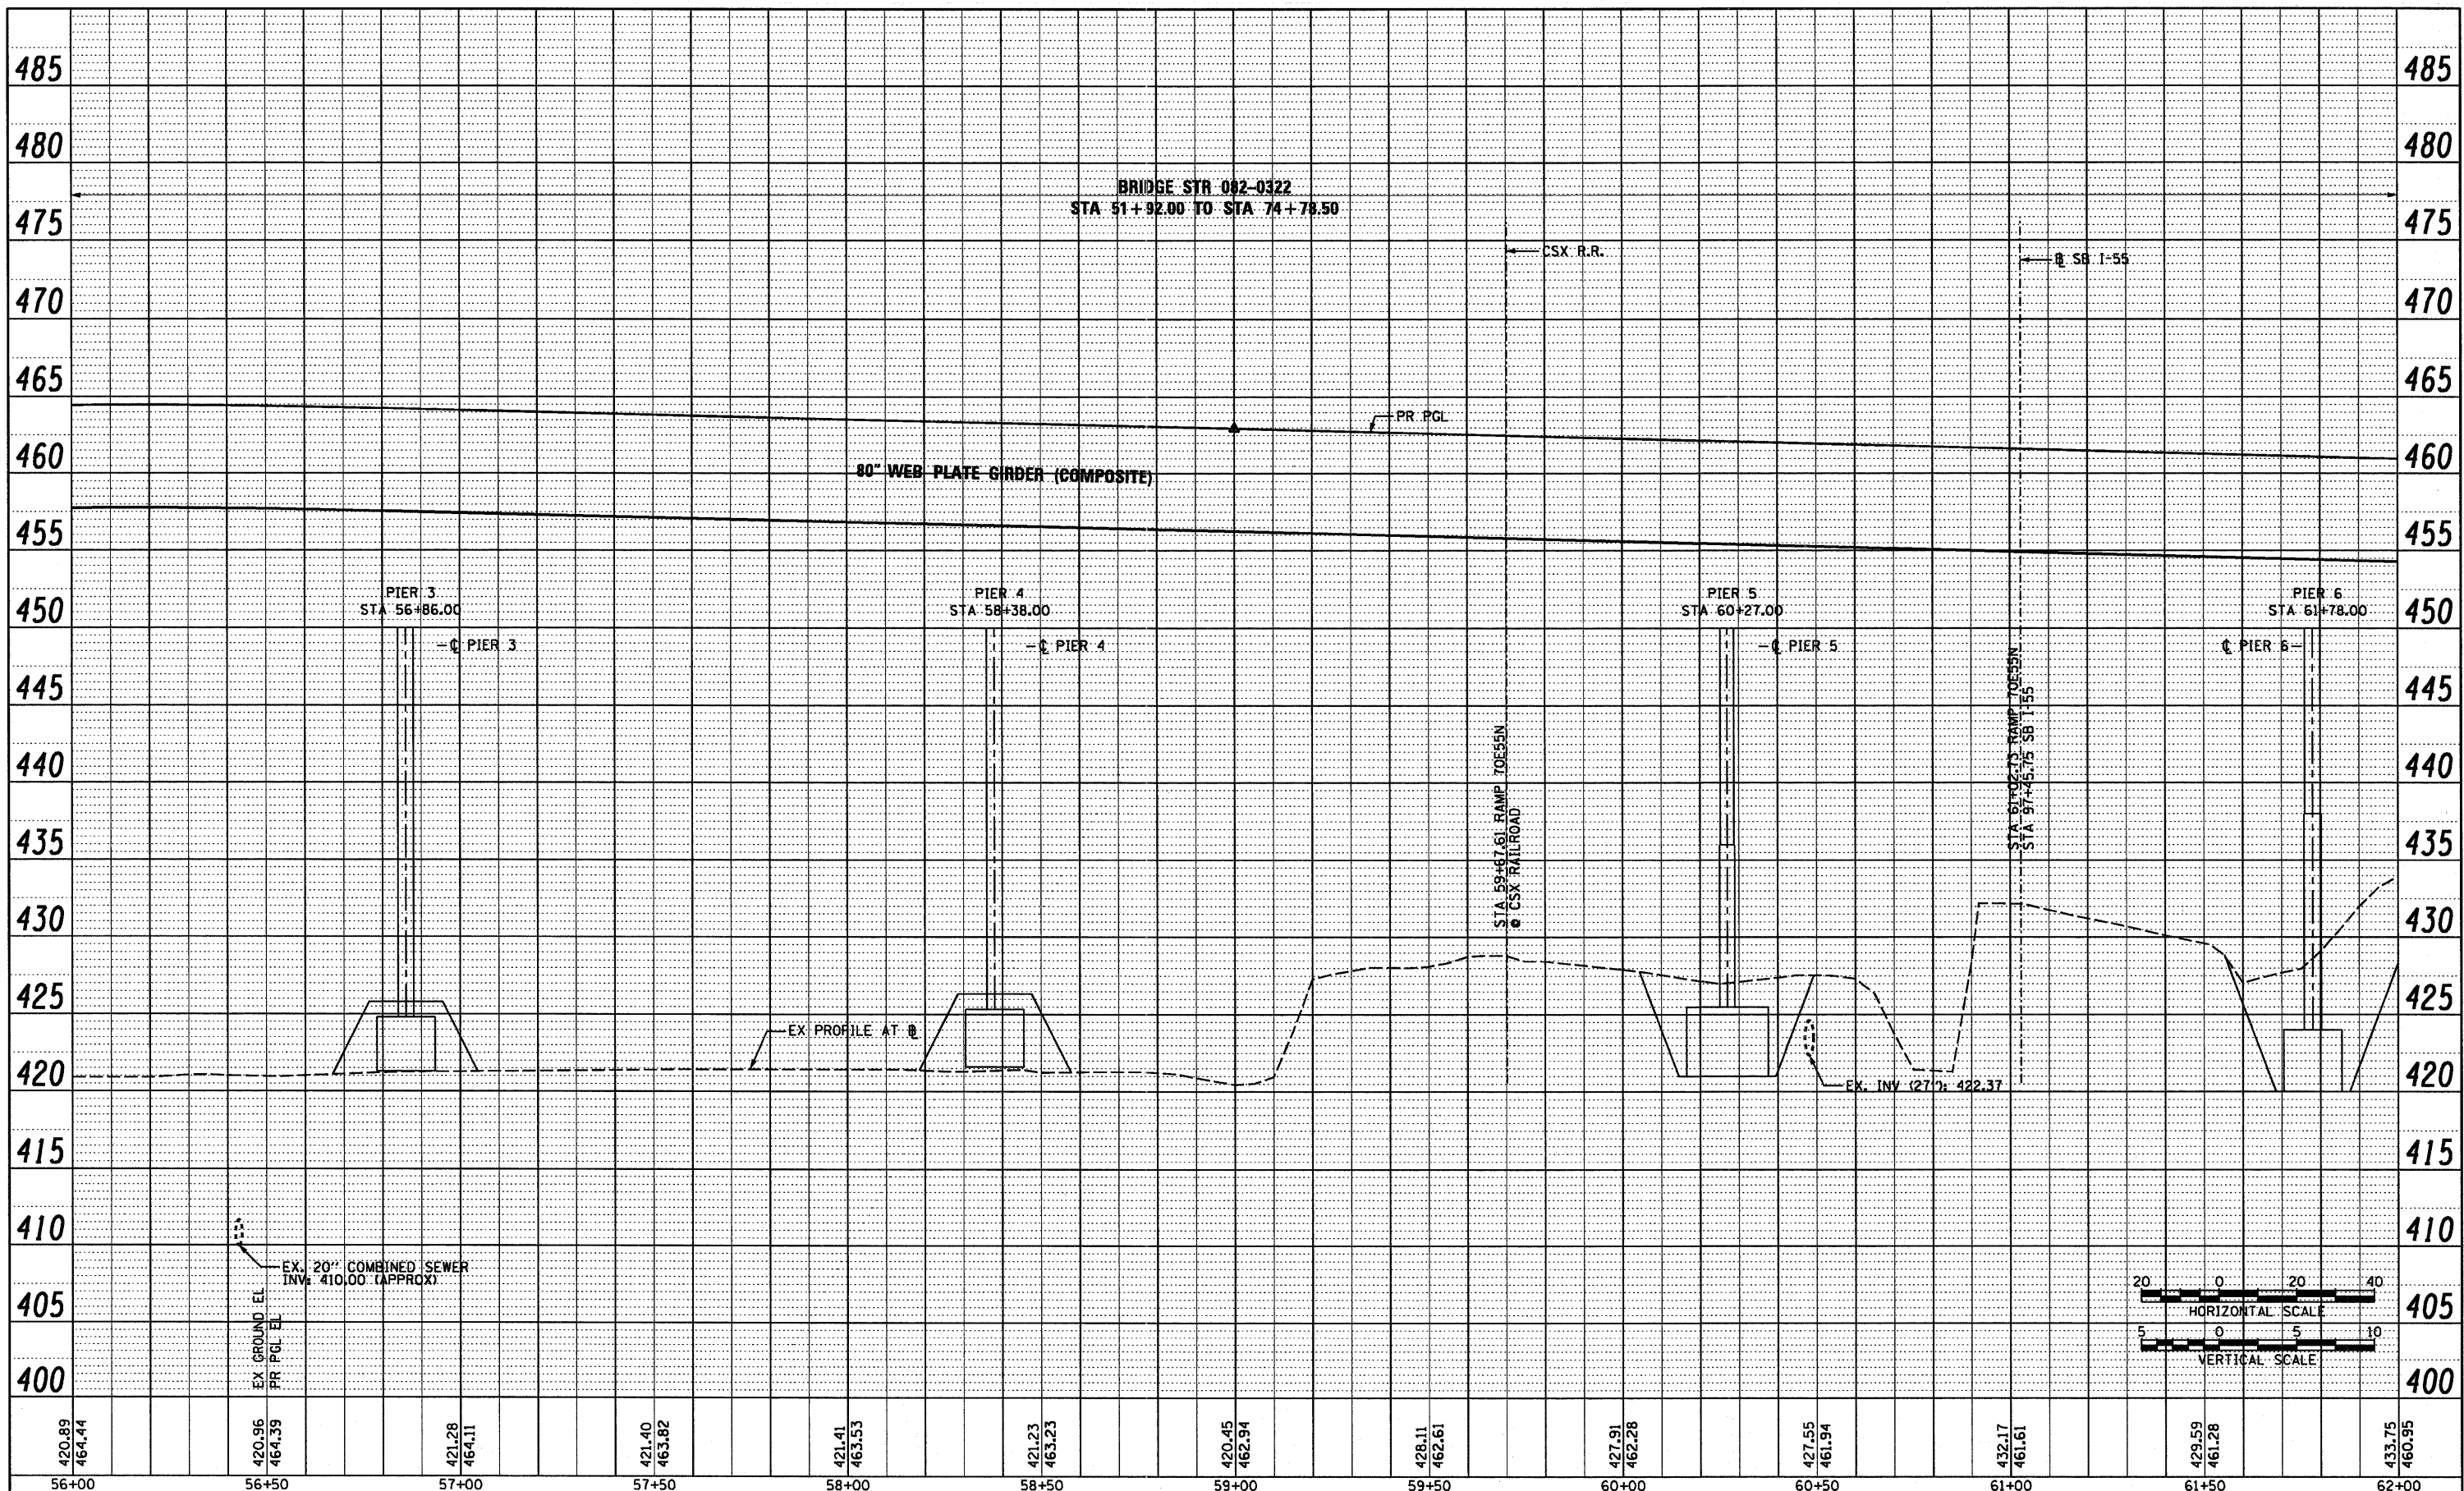

PROPOSED RAMP 70E55N

USER NAME = pmsarno PLDT SCALE = 40,0000' / in. PLDT DATE = 8/9/2011	DESIGNED KLK DRAWN KLK CHECKED DBM DATE 08-12-11	REVISED - REVISED - REVISED - REVISED -	STATE OF ILLINOIS DEPARTMENT OF TRANSPORTATION	DRAINAGE PROFILE RAMP 70E55N SCALE: H: 20 V: 5 SHEET NO. 2 OF 5 SHEETS STA. 56+00 TO STA. 62+00	F.A.I. RTE. 82-1-B-2 COUNTY ST. CLAIR TOTAL SHEETS 399 TO 70 CONTRACT NO. 76C76 FED. ROAD DIST. NO. ILLINOIS FED. AID PROJECT
--	---	--	---	---	---

FILE NAME = P:\P6824668\9\980.CAD\981.Drawings\76C76.Contract\Sheet\Civil\Drainage\DR11-76C76-shd-drain-Profile-83-70E55N-02.dgn