
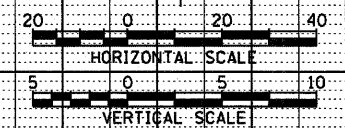


DATE: _____ BY: _____
 SURVEYED _____
 PLOTTED _____
 NOTE BOOK _____
 NO. _____

DATE: _____ BY: _____
 SURVEYED _____
 PLOTTED _____
 NOTE BOOK _____
 NO. _____

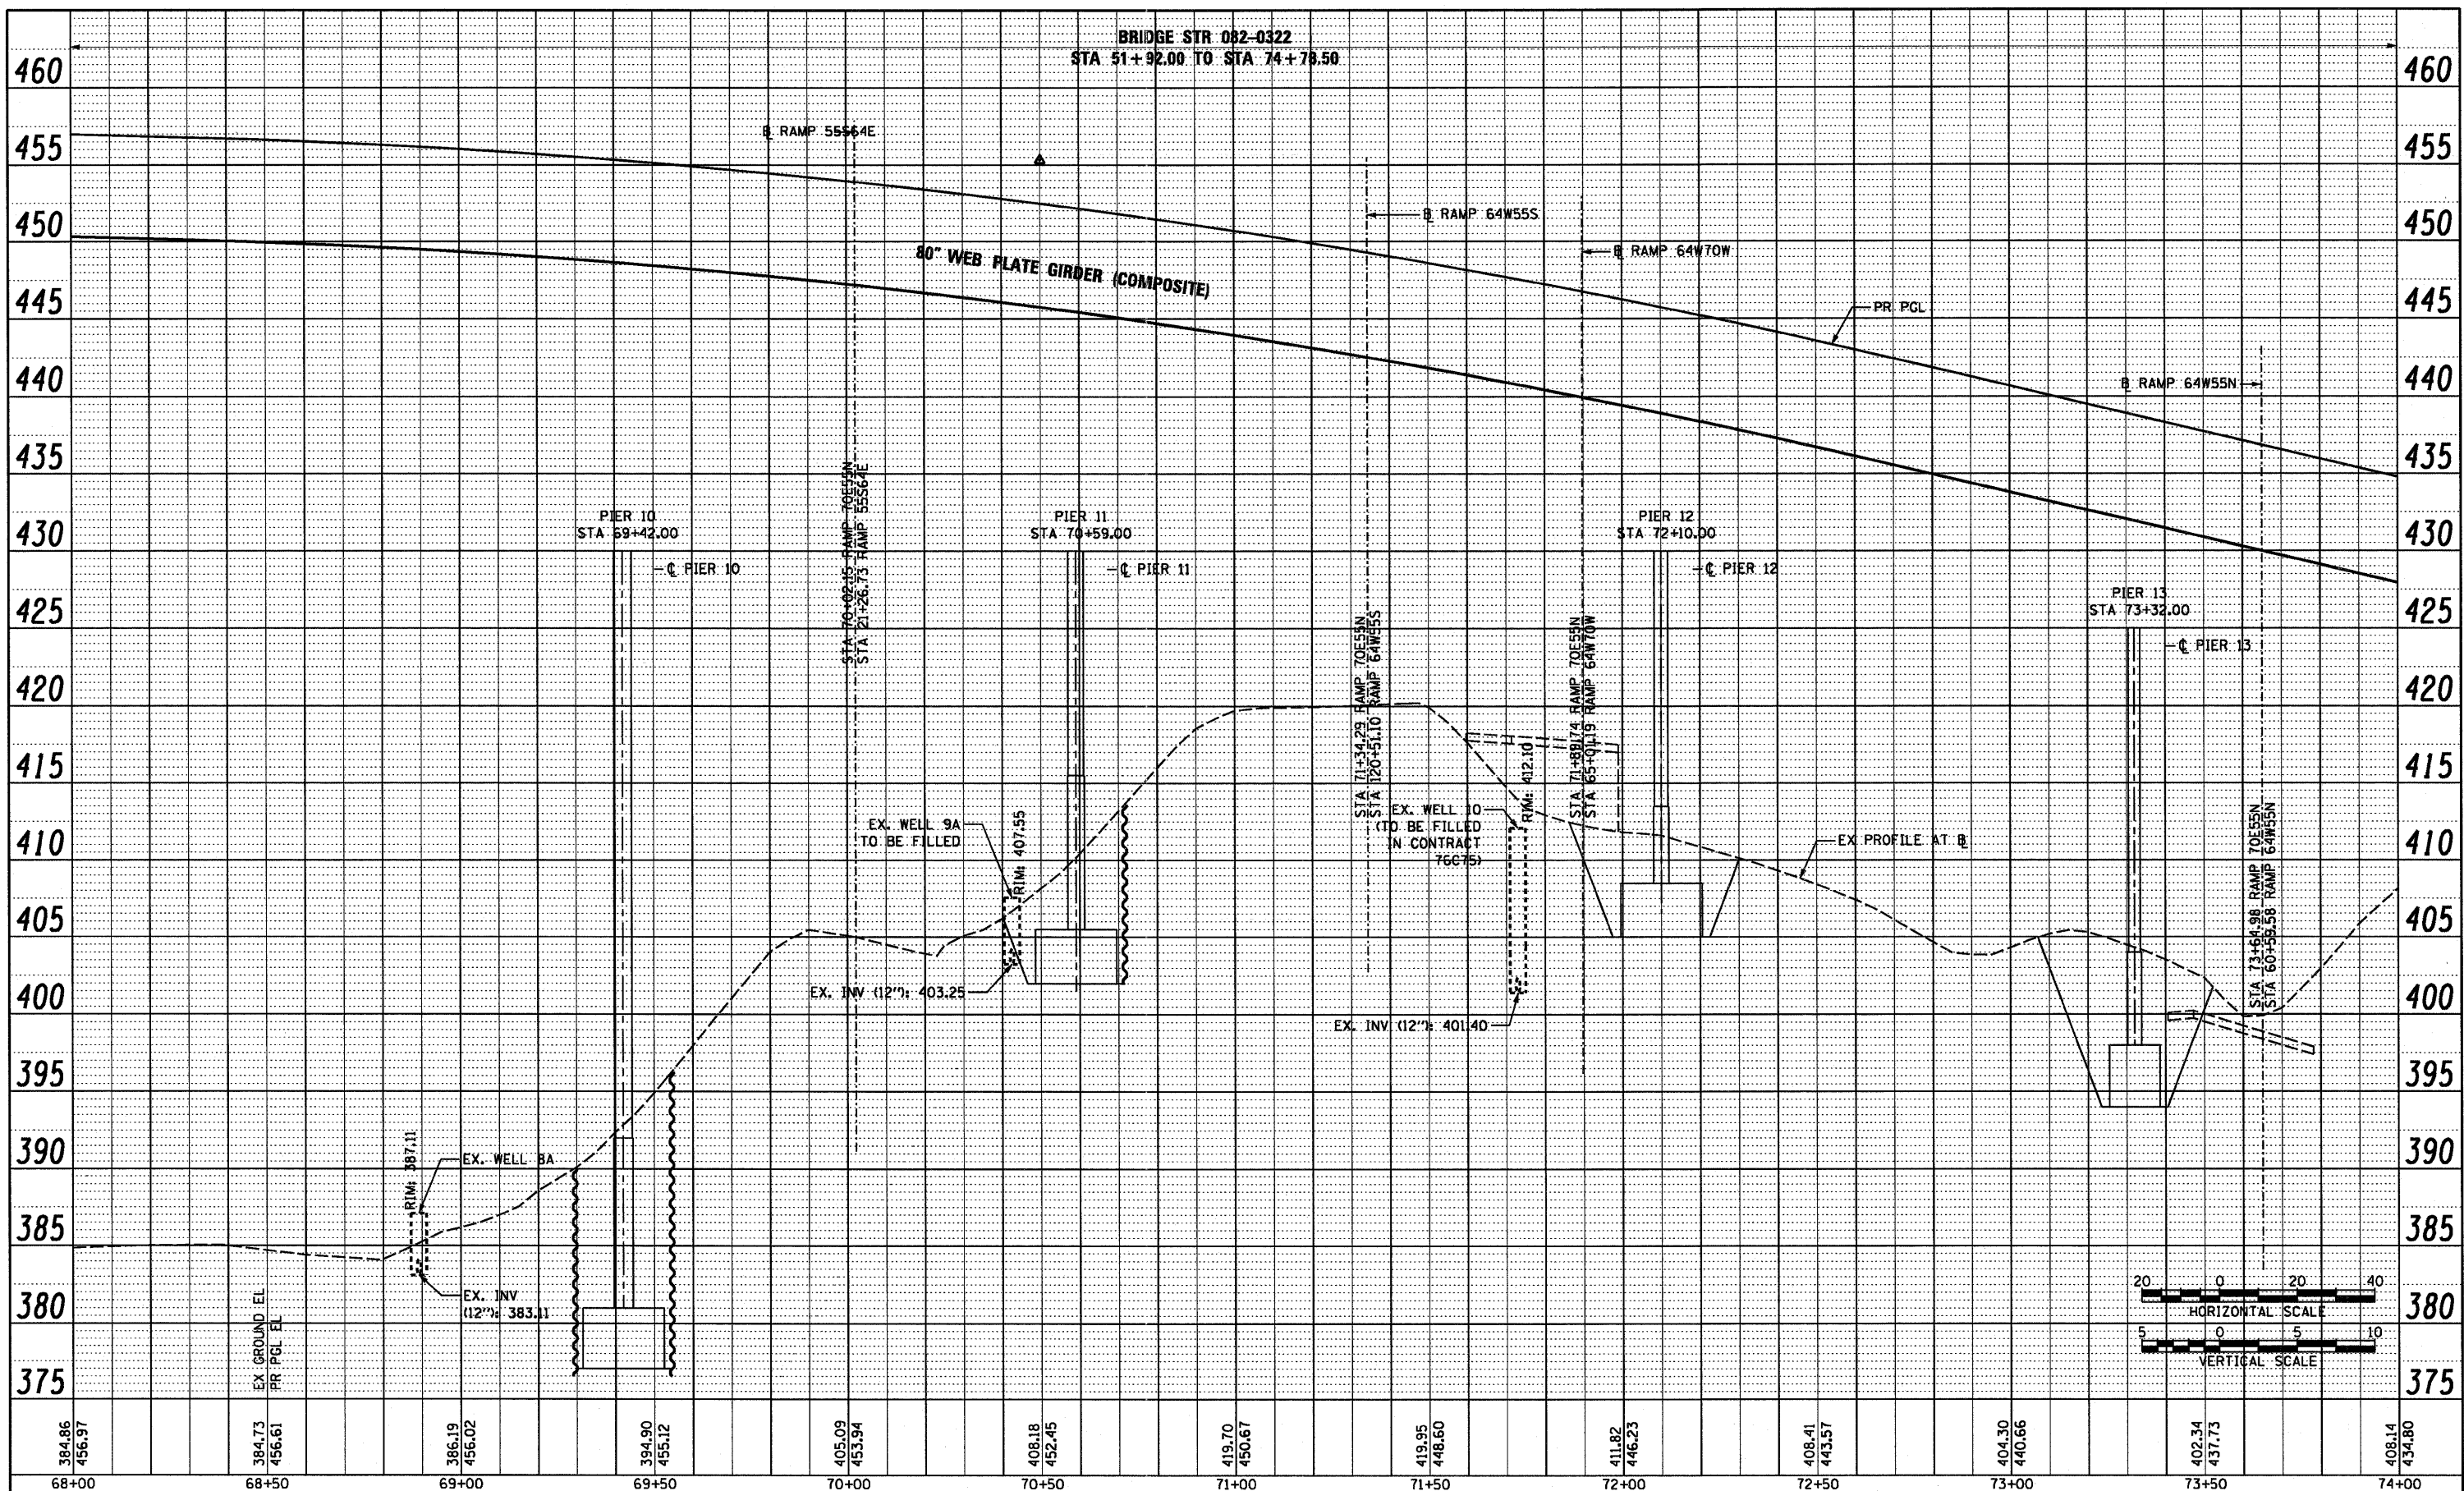

PROPOSED RAMP 70E55N

USER NAME = pimbarno PLDT SCALE = 40.0000' / 1" PLDT DATE = 8/9/2011	DESIGNED KLK DRAWN KLK CHECKED DBM DATE 08-12-11	REVISED - REVISED - REVISED - REVISED -	STATE OF ILLINOIS DEPARTMENT OF TRANSPORTATION	DRAINAGE PROFILE RAMP 70E55N SCALE: H: 20 V: 5 SHEET NO. 4 OF 5 SHEETS STA. 68+00 TO STA. 74+00	F.A.I. RTE. 64/998 SECTION 82-1-B-2 COUNTY ST. CLAIR TOTAL SHEETS 399 SHEET NO. 72 CONTRACT NO. 76C76 FED. ROAD DIST. NO. ILLINOIS FED. AID PROJECT
--	---	--	---	---	---

FILE NAME = P:\P6824662\9\988.CAD\981.Drawings\76C76.Contract\Sheet\Civil\Drainage\DR1-76C76-shd-drain-Profile-05-78E65N-04.dgn