


| | | |
|------|--------------------|------|
| PLAN | SURVEYED | DATE |
| | ALIGNED | |
| | NOTED | |
| | RT. OF WAY CHECKED | |
| | NO. _____ | |
| | FILE NAME | |

| | | |
|---------|-------------------------|------|
| PROFILE | SURVEYED | DATE |
| | PLOTTED | |
| | NOTED | |
| | STRUCTURE NOTATIONS CHD | |
| | NO. _____ | |

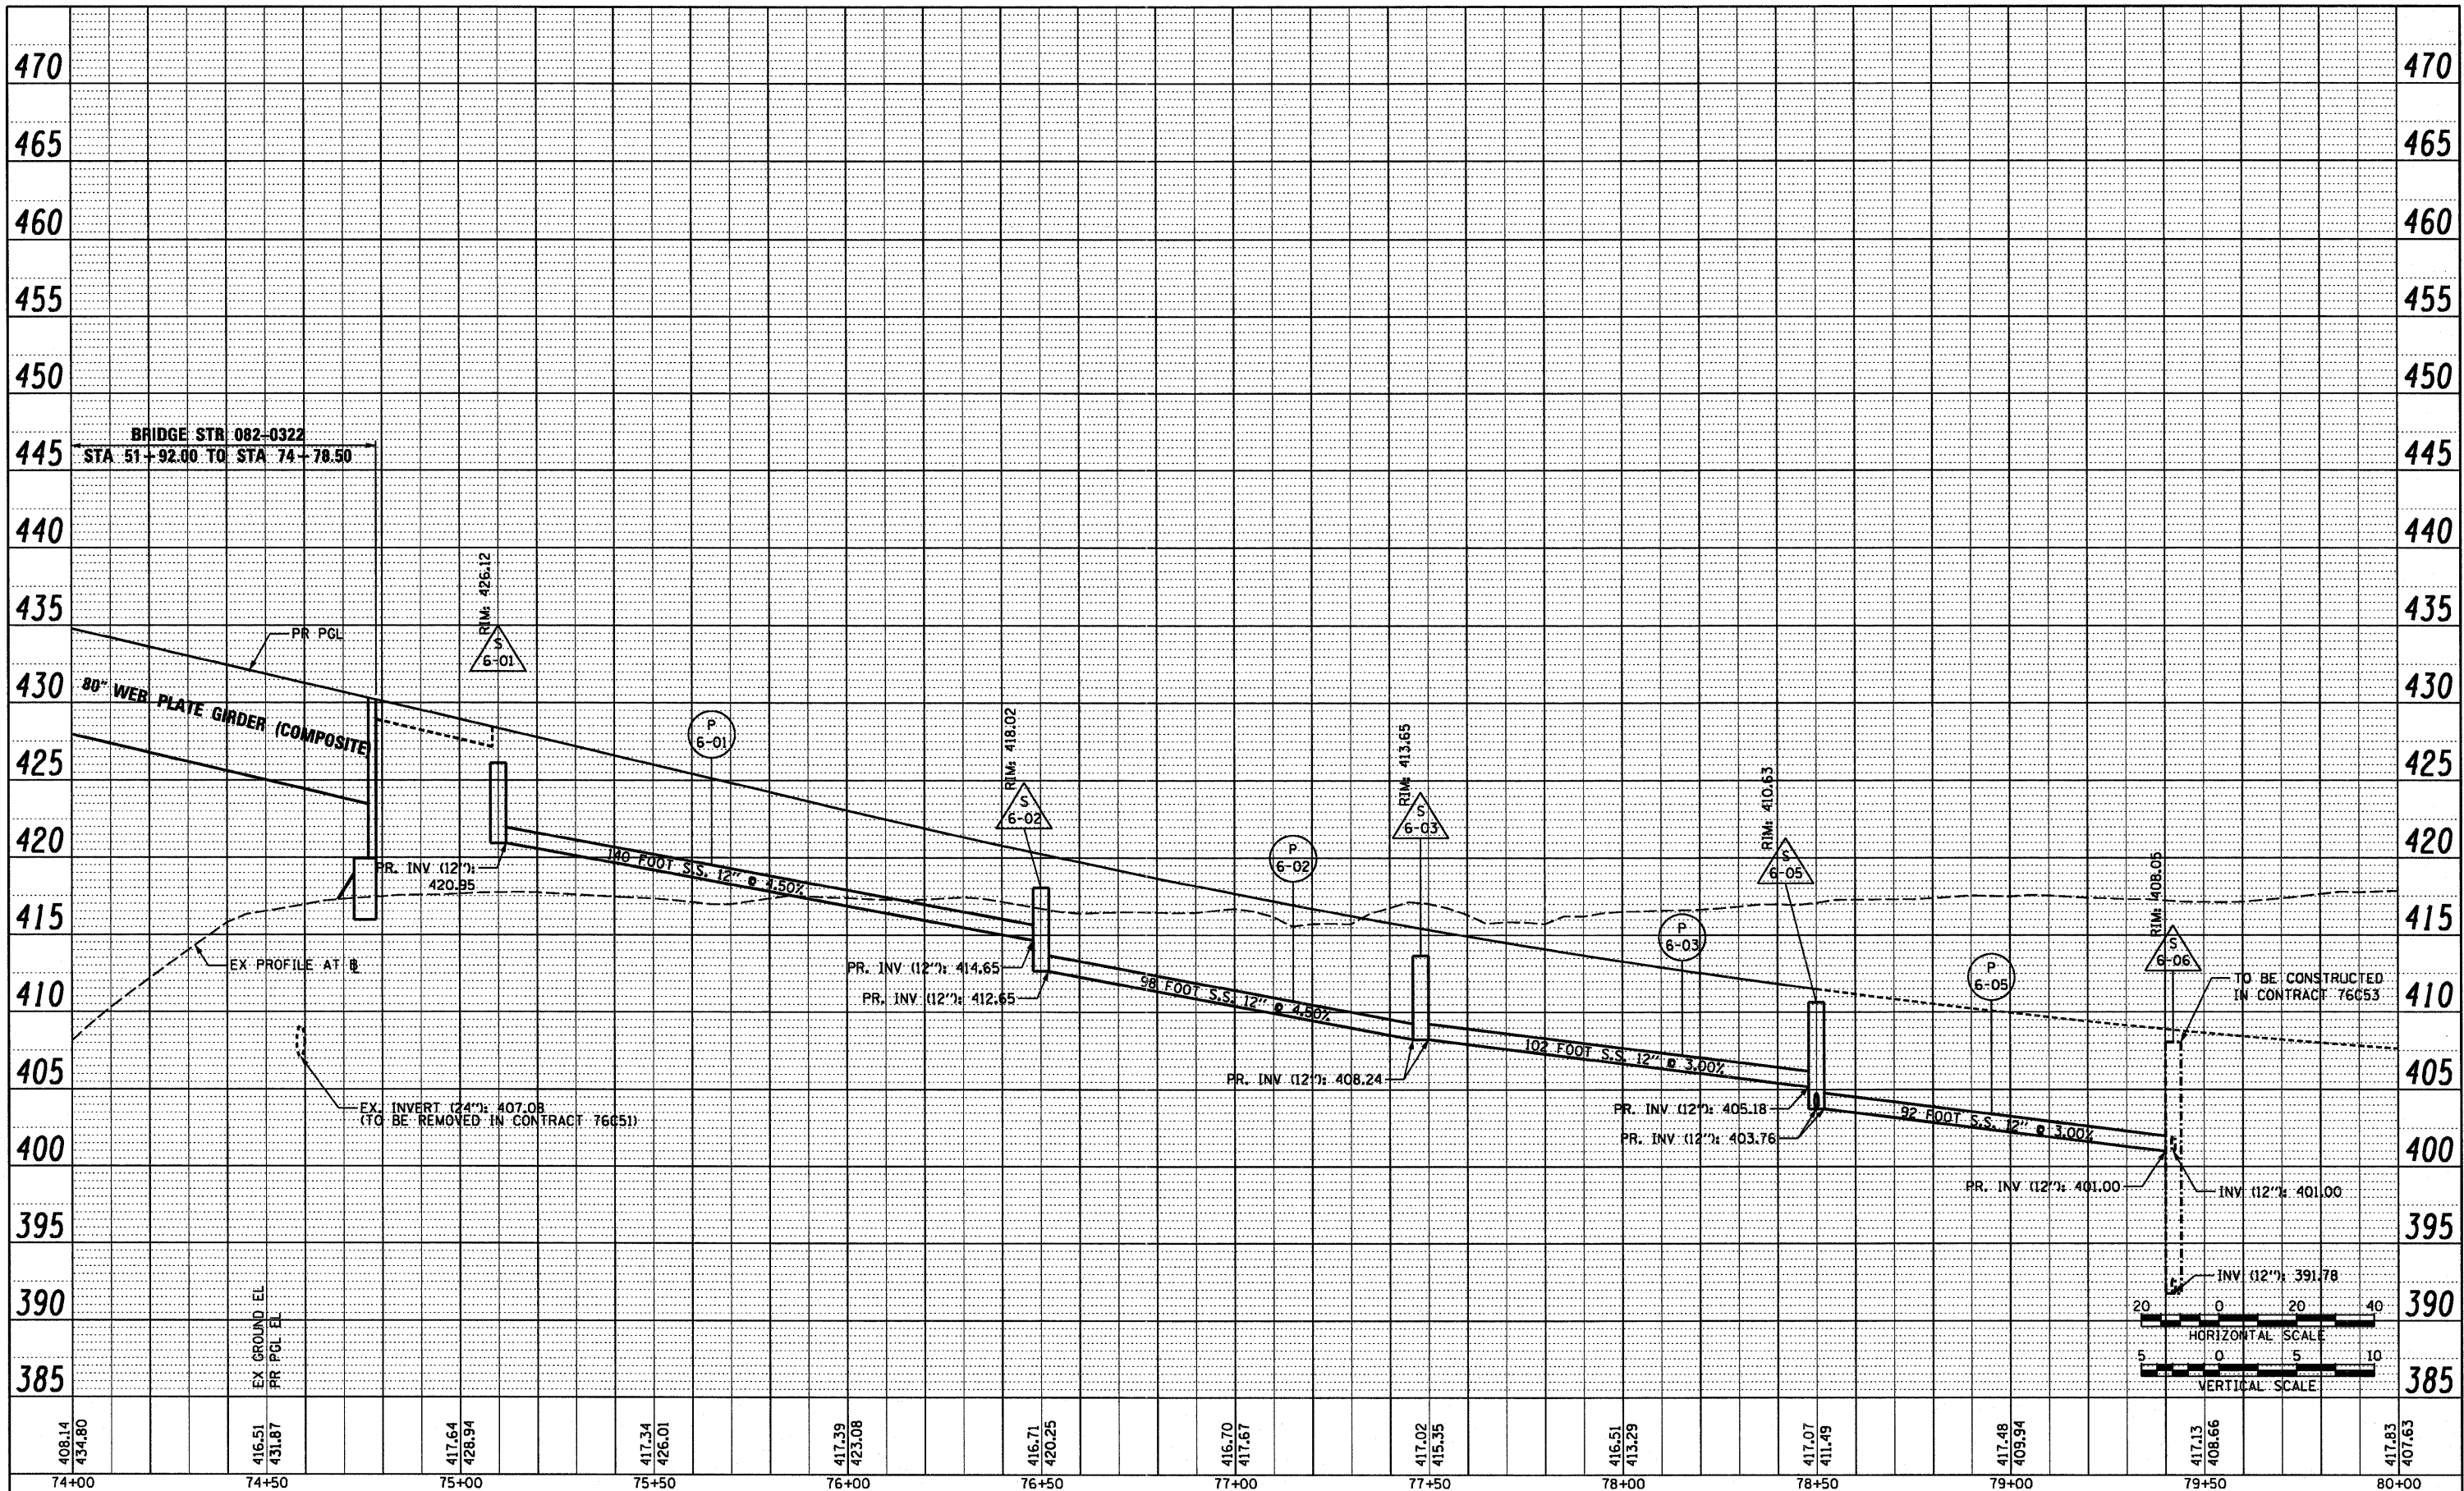

PROPOSED RAMP 70E55N

| | | | | | | | | | | | |
|-----------------------------|---------------|-----------|---|---|-------------------------|--------------------------|---------------------|---------------------------|------------------|--------------|--|
| USER NAME = searab | DESIGNED KLK | REVISED - | STATE OF ILLINOIS DEPARTMENT OF TRANSPORTATION | DRAINAGE PROFILE RAMP 70E55N | | F.A.I. RTE. 84/998 | SECTION 82-1-B-2 | COUNTY ST. CLAIR | TOTAL SHEETS 399 | SHEET NO. 73 | |
| PLDT SCALE = 48,0000' / in. | DRAWN KLK | REVISED - | | SCALE: H: 20 V: 5 | SHEET NO. 5 OF 5 SHEETS | STA. 74+00 TO STA. 80+00 | FED. ROAD DIST. NO. | ILLINOIS FED. AID PROJECT | | | |
| PLDT DATE = 7/1/2011 | CHECKED DBM | REVISED - | | | | | | | | | |
| | DATE 07-01-11 | REVISED - | | | | | | | | | |

FILE NAME = P:\P6824668\980.CAD\981.Drawings\76C76.Contract\Sheet\Civ\1\Drainage\DR1-76C76-sht-drain-Profile-06-70E55N-05.dgn