
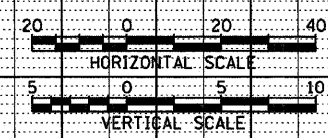


PLAN SURVEYED BY DATE
 PLOTTED BY DATE
 CHECKED BY DATE
 ALIGNED BY DATE
 NOTE BOOK NO. _____
 RT. OF WAY CHECKED BY _____
 FILE NAME _____

PROFILE SURVEYED BY DATE
 PLOTTED BY DATE
 CHECKED BY DATE
 B.M. NOTED BY DATE
 STRUCTURE NOTATIONS CHD
 NO. _____

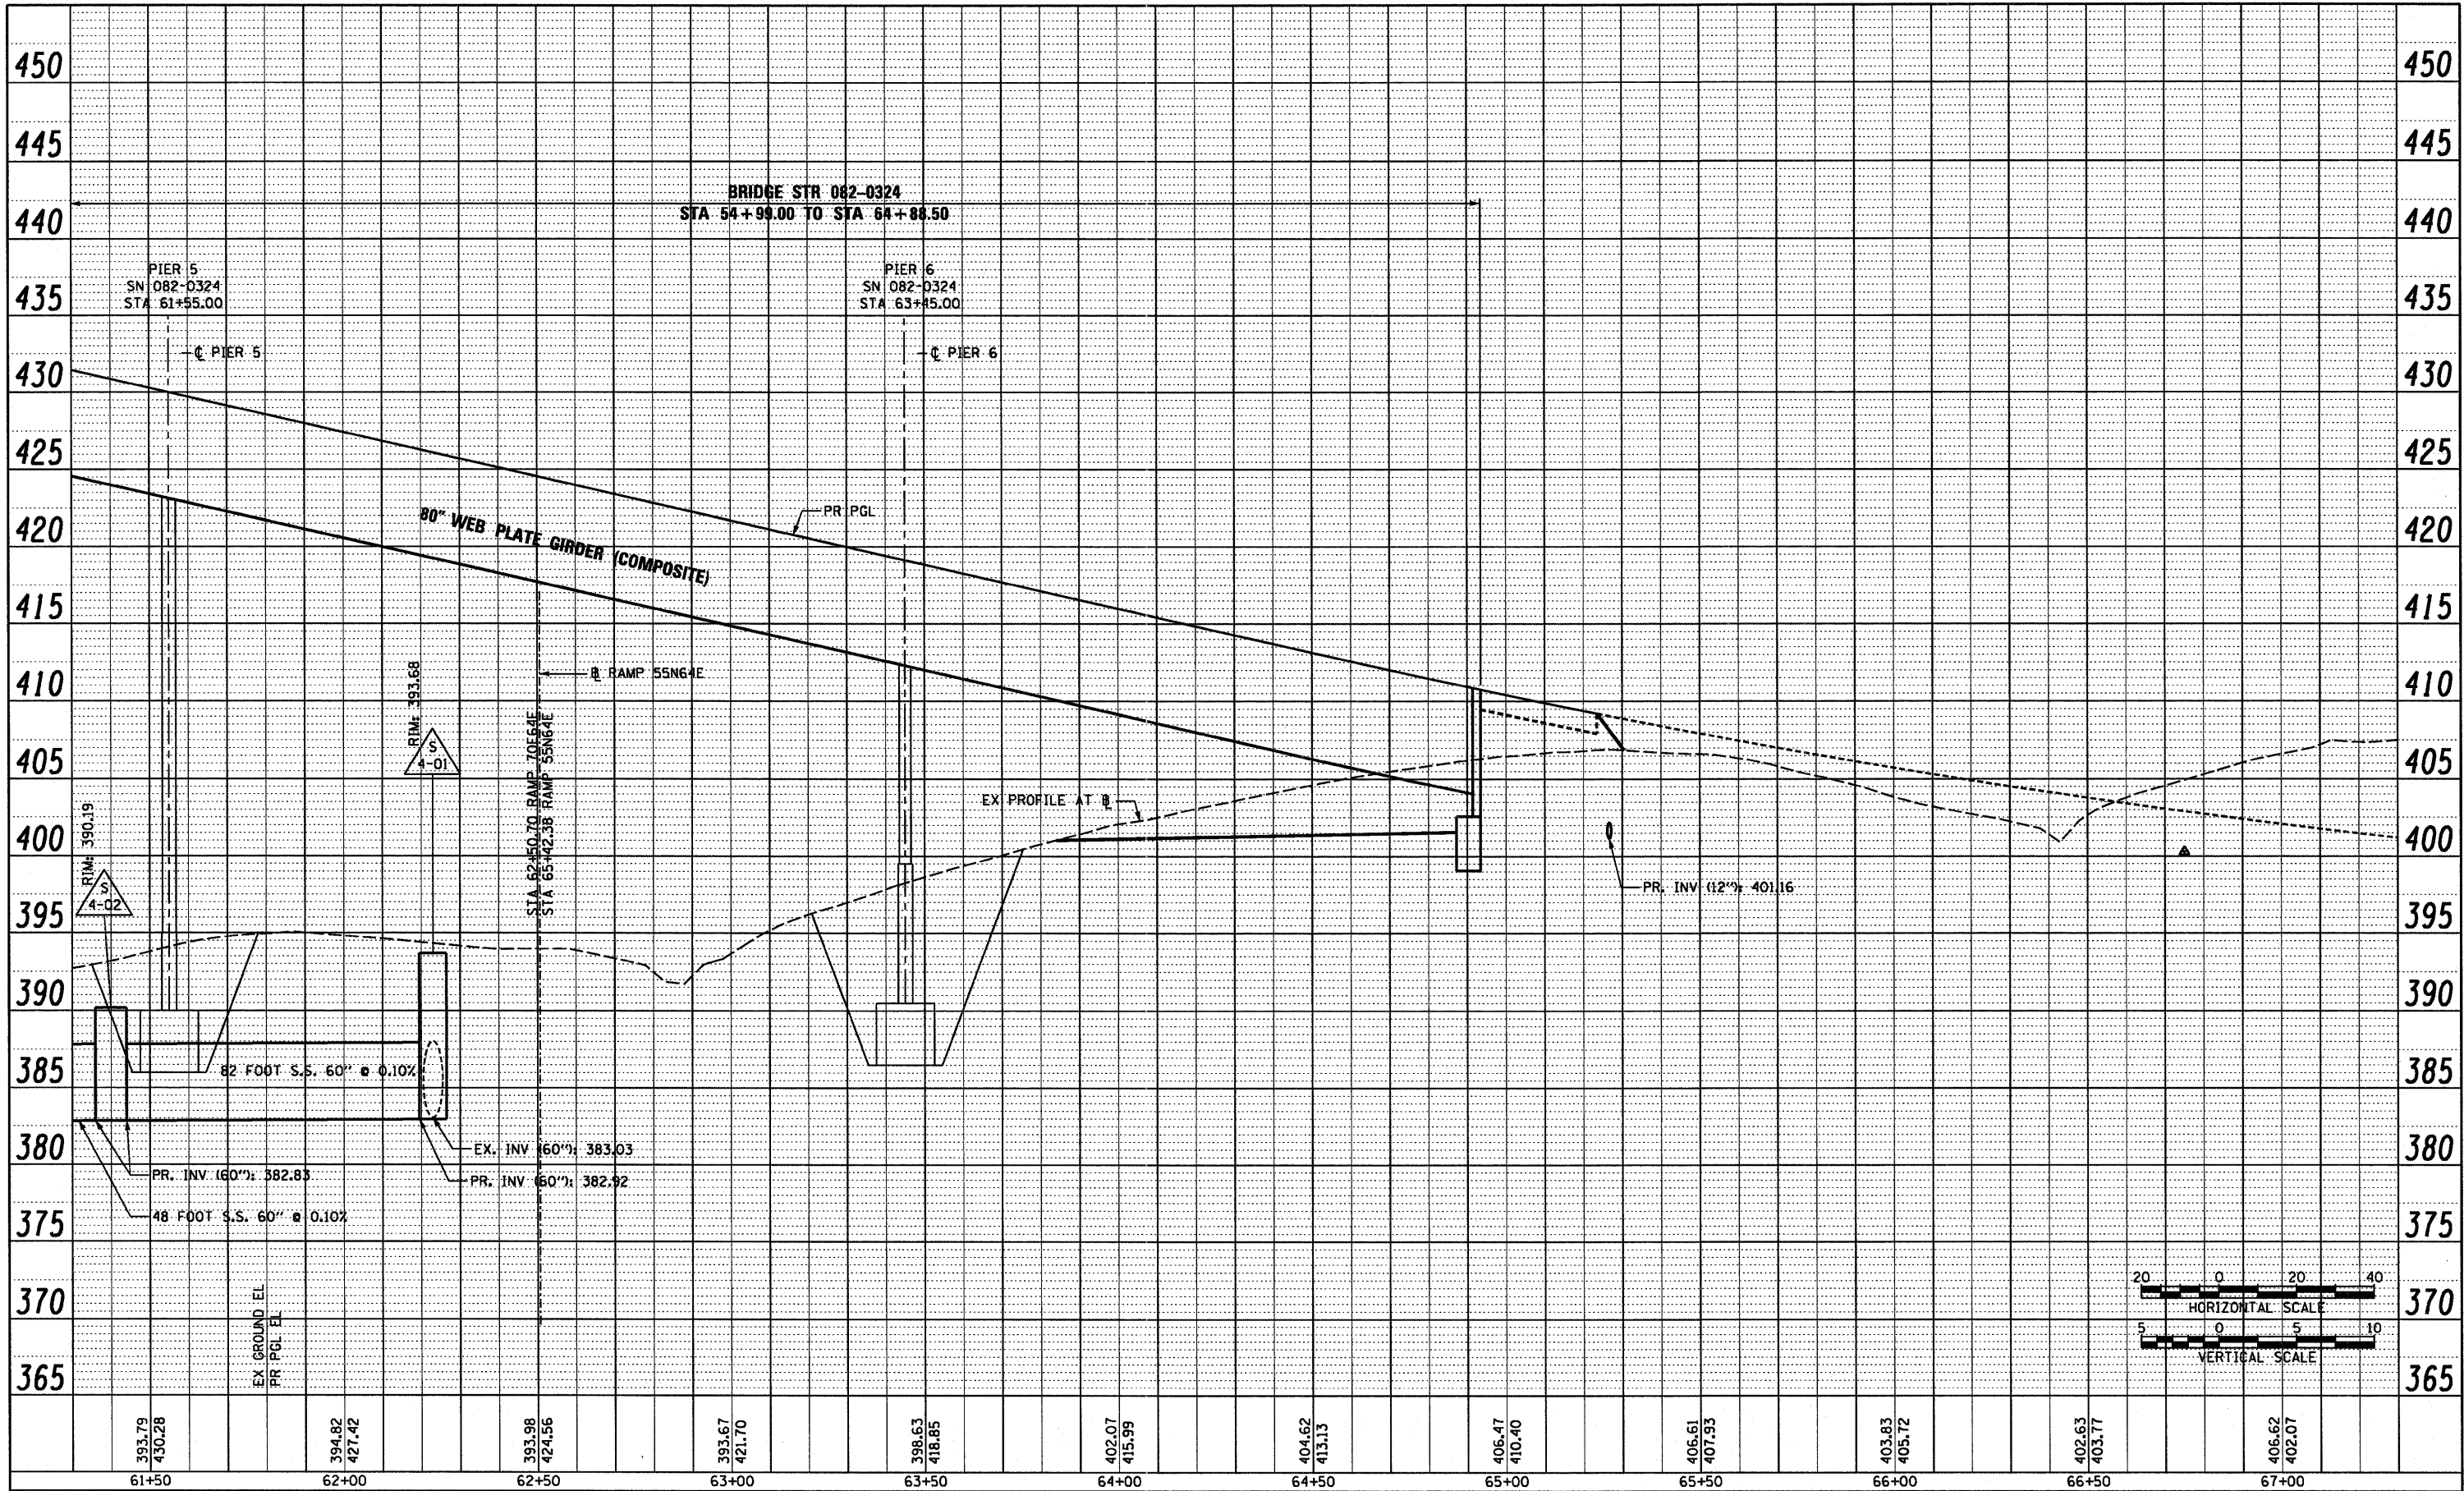

PROPOSED RAMP 70E64E

USER NAME = searsb PLOT SCALE = 40.0000' / in. PLOT DATE = 7/1/2011	DESIGNED KLK DRAWN KLK CHECKED DBM DATE 07-01-11	REVISED - REVISED - REVISED - REVISED -	STATE OF ILLINOIS DEPARTMENT OF TRANSPORTATION	DRAINAGE PROFILE RAMP 70E64E	F.A.I. RTE. 64/998 SECTION 82-1-B-2 COUNTY ST. CLAIR TOTAL SHEETS 399 SHEET NO. 76 CONTRACT NO. 76C76 FED. ROAD DIST. NO. ILLINOIS FED. AID PROJECT
---	---	--	--	--	---

FILE NAME = P:\66046609\980_CAD\981_Drawings\76C76_Contract\Sheet\Civil\Drainage\DR1-76C76-shd-drain-Profile-09-70E64E-03.dgn