
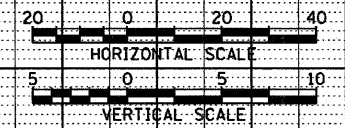


PLAN	SURVEYED	BY	DATE
	ALIGNED		
	NOTED		
	RT. OF WAY		
	PAID FILE NAME		

PROFILE	SURVEYED	BY	DATE
	PLOTTED		
	STRUCTURE NOTATIONS		
	NO.		

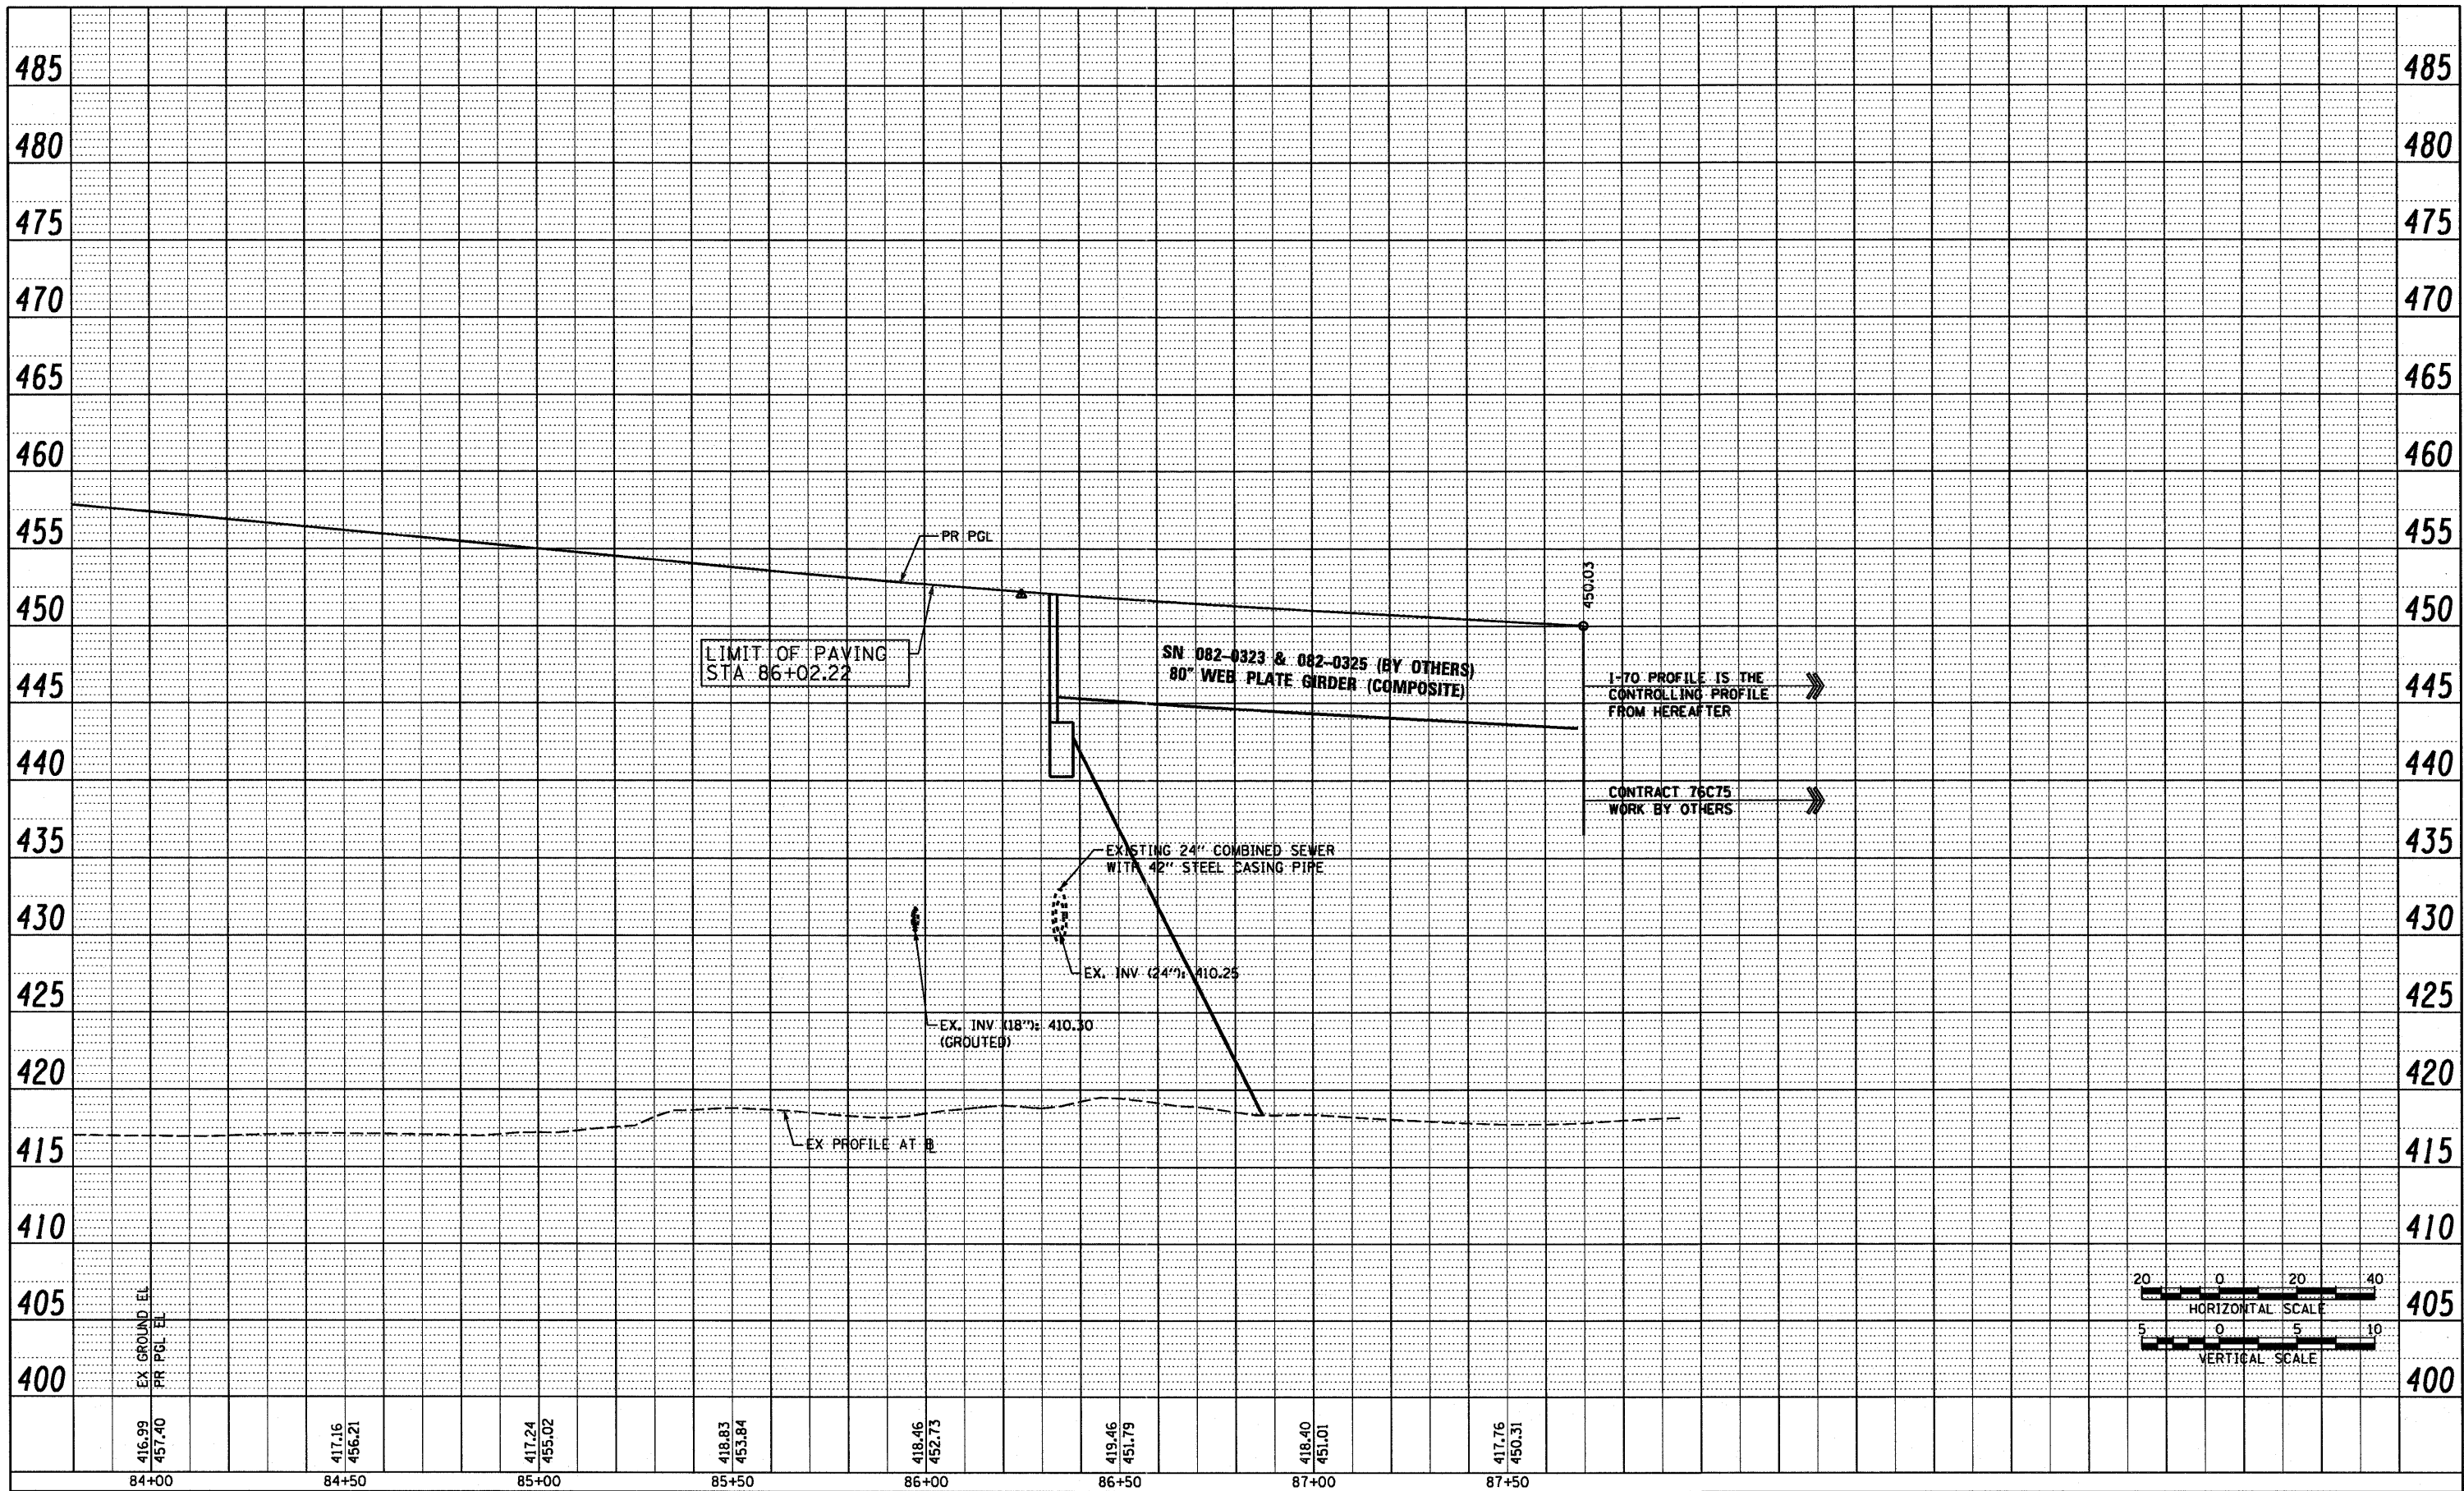

PROPOSED RAMP 55S70W

USER NAME = sea-sb PLDT SCALE = 40.0000' / 1"	DESIGNED KLK DRAWN KLK CHECKED DBM DATE 07-01-11	REVISED - REVISED - REVISED - REVISED -	STATE OF ILLINOIS DEPARTMENT OF TRANSPORTATION	DRAINAGE PROFILE RAMP 55S70W	F.A.I. RTE. 84/998 SECTION 82-1-B-2 COUNTY ST. CLAIR TOTAL SHEETS 399 SHEET NO. 77 CONTRACT NO. 76C76
--	---	--	---	---	--

FILE NAME = P:\P6804668\980.CAD\981.Drawings\76C76.Contract\Sheet\Civil\Drainage\DR1-76C76-sht-drain-profile-18-55S70W-01.dgn