


PLAN	SURVEYED	BY	DATE
	ALIGNED		
	CHECKED		
	BY		
	NO. OF WAY CHECKED		
	NO.		
	PAID FILE NAME		

PROFILE	SURVEYED	BY	DATE
	PLOTTED		
	CHECKED		
	BY		
	NO. OF WAY CHECKED		
	NO.		
	STRUCTURE NOTATION CHWD		

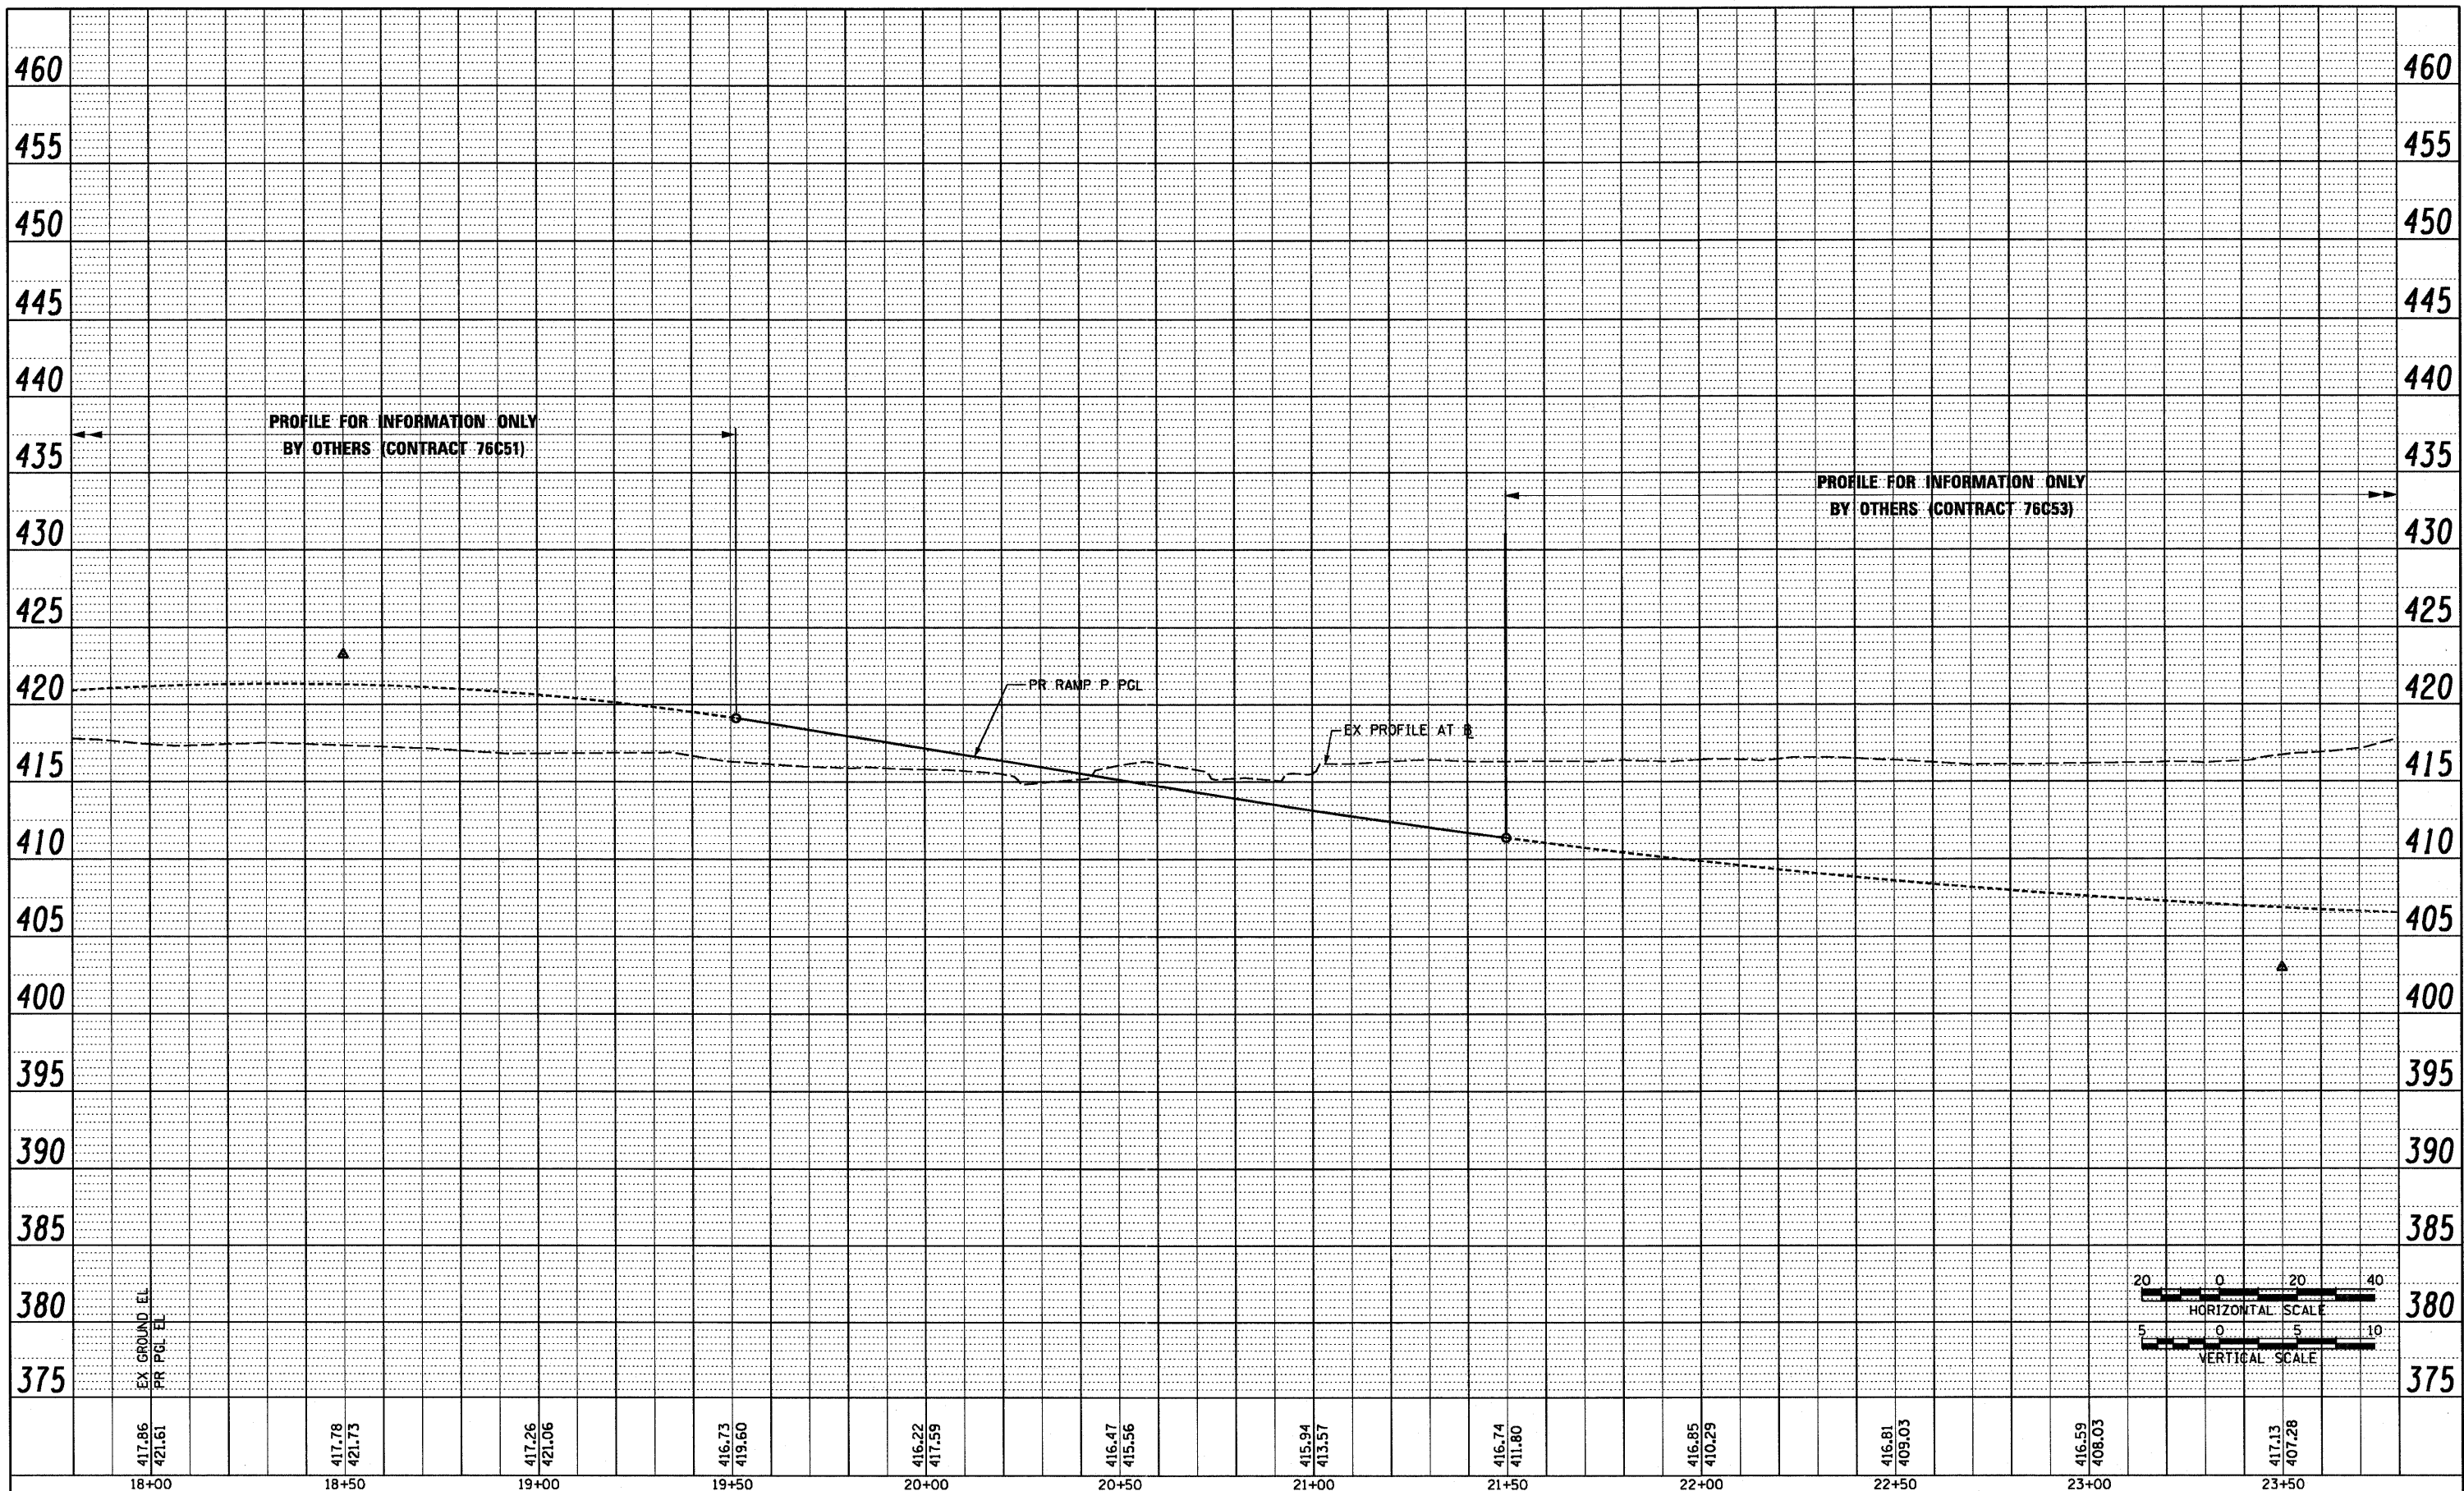

417.86 421.61	417.78 421.73	417.26 421.06	416.73 419.60	416.22 417.59	416.47 415.56	415.94 413.57	416.74 411.80	416.85 410.29	416.81 409.03	416.59 408.03	417.13 407.28
18+00	18+50	19+00	19+50	20+00	20+50	21+00	21+50	22+00	22+50	23+00	23+50

PROPOSED RAMP P

USER NAME = sear-sb	DESIGNED KLK	REVISED -	<b>STATE OF ILLINOIS DEPARTMENT OF TRANSPORTATION</b>	<b>DRAINAGE PROFILE RAMP P</b>		F.A.I. RTE. 64/998	SECTION 82-1-B-2	COUNTY ST. CLAIR	TOTAL SHEETS 399	SHEET NO. 78
PLDT SCALE = 40,0000' / 1" =	DRAWN KLK	REVISED -		SCALE: H: 20 V: 5	SHEET NO. 1 OF 1 SHEETS	STA. 19+51.32 TO STA. 21+50.00	ILLINOIS FED. AID PROJECT		CONTRACT NO. 76C76	
PLDT DATE = 7/1/2011	CHECKED DBM	REVISED -								
	DATE 07-01-11	REVISED -								

FILE NAME = P:\6624668\91988.CAD\981.Drawings\76C76.Contract\Sheet\Civil\Drainage\081-r-76C76-shd-drain-profile-11-RAMPP-01.dgn