



LEGENDS:

- ① PREF PL PM TB LINE 4
SOLID WHITE
- ② PREF PL PM TB LINE 4
SKIP DASH WHITE (10' DASH, 30' SKIP)
WITH DOUBLE ONE WAY CRYSTAL
RAISED REFL PAVT MKR @ 80' C-C
- ③ PREF PL PM TB LINE 4
SOLID YELLOW
- ④ THPL PVT MK LINE 4
SOLID WHITE
- ⑤ THPL PVT MK LINE 4
SKIP DASH WHITE (10' DASH, 30' SKIP)
- ⑥ THPL PVT MK LINE 4
SOLID YELLOW
- ⑦ THPL PVT MK LINE 8
SOLID WHITE
- ⑧ THPL PVT MK LINE 12
WHITE DIAGONALS @ 20' C-C

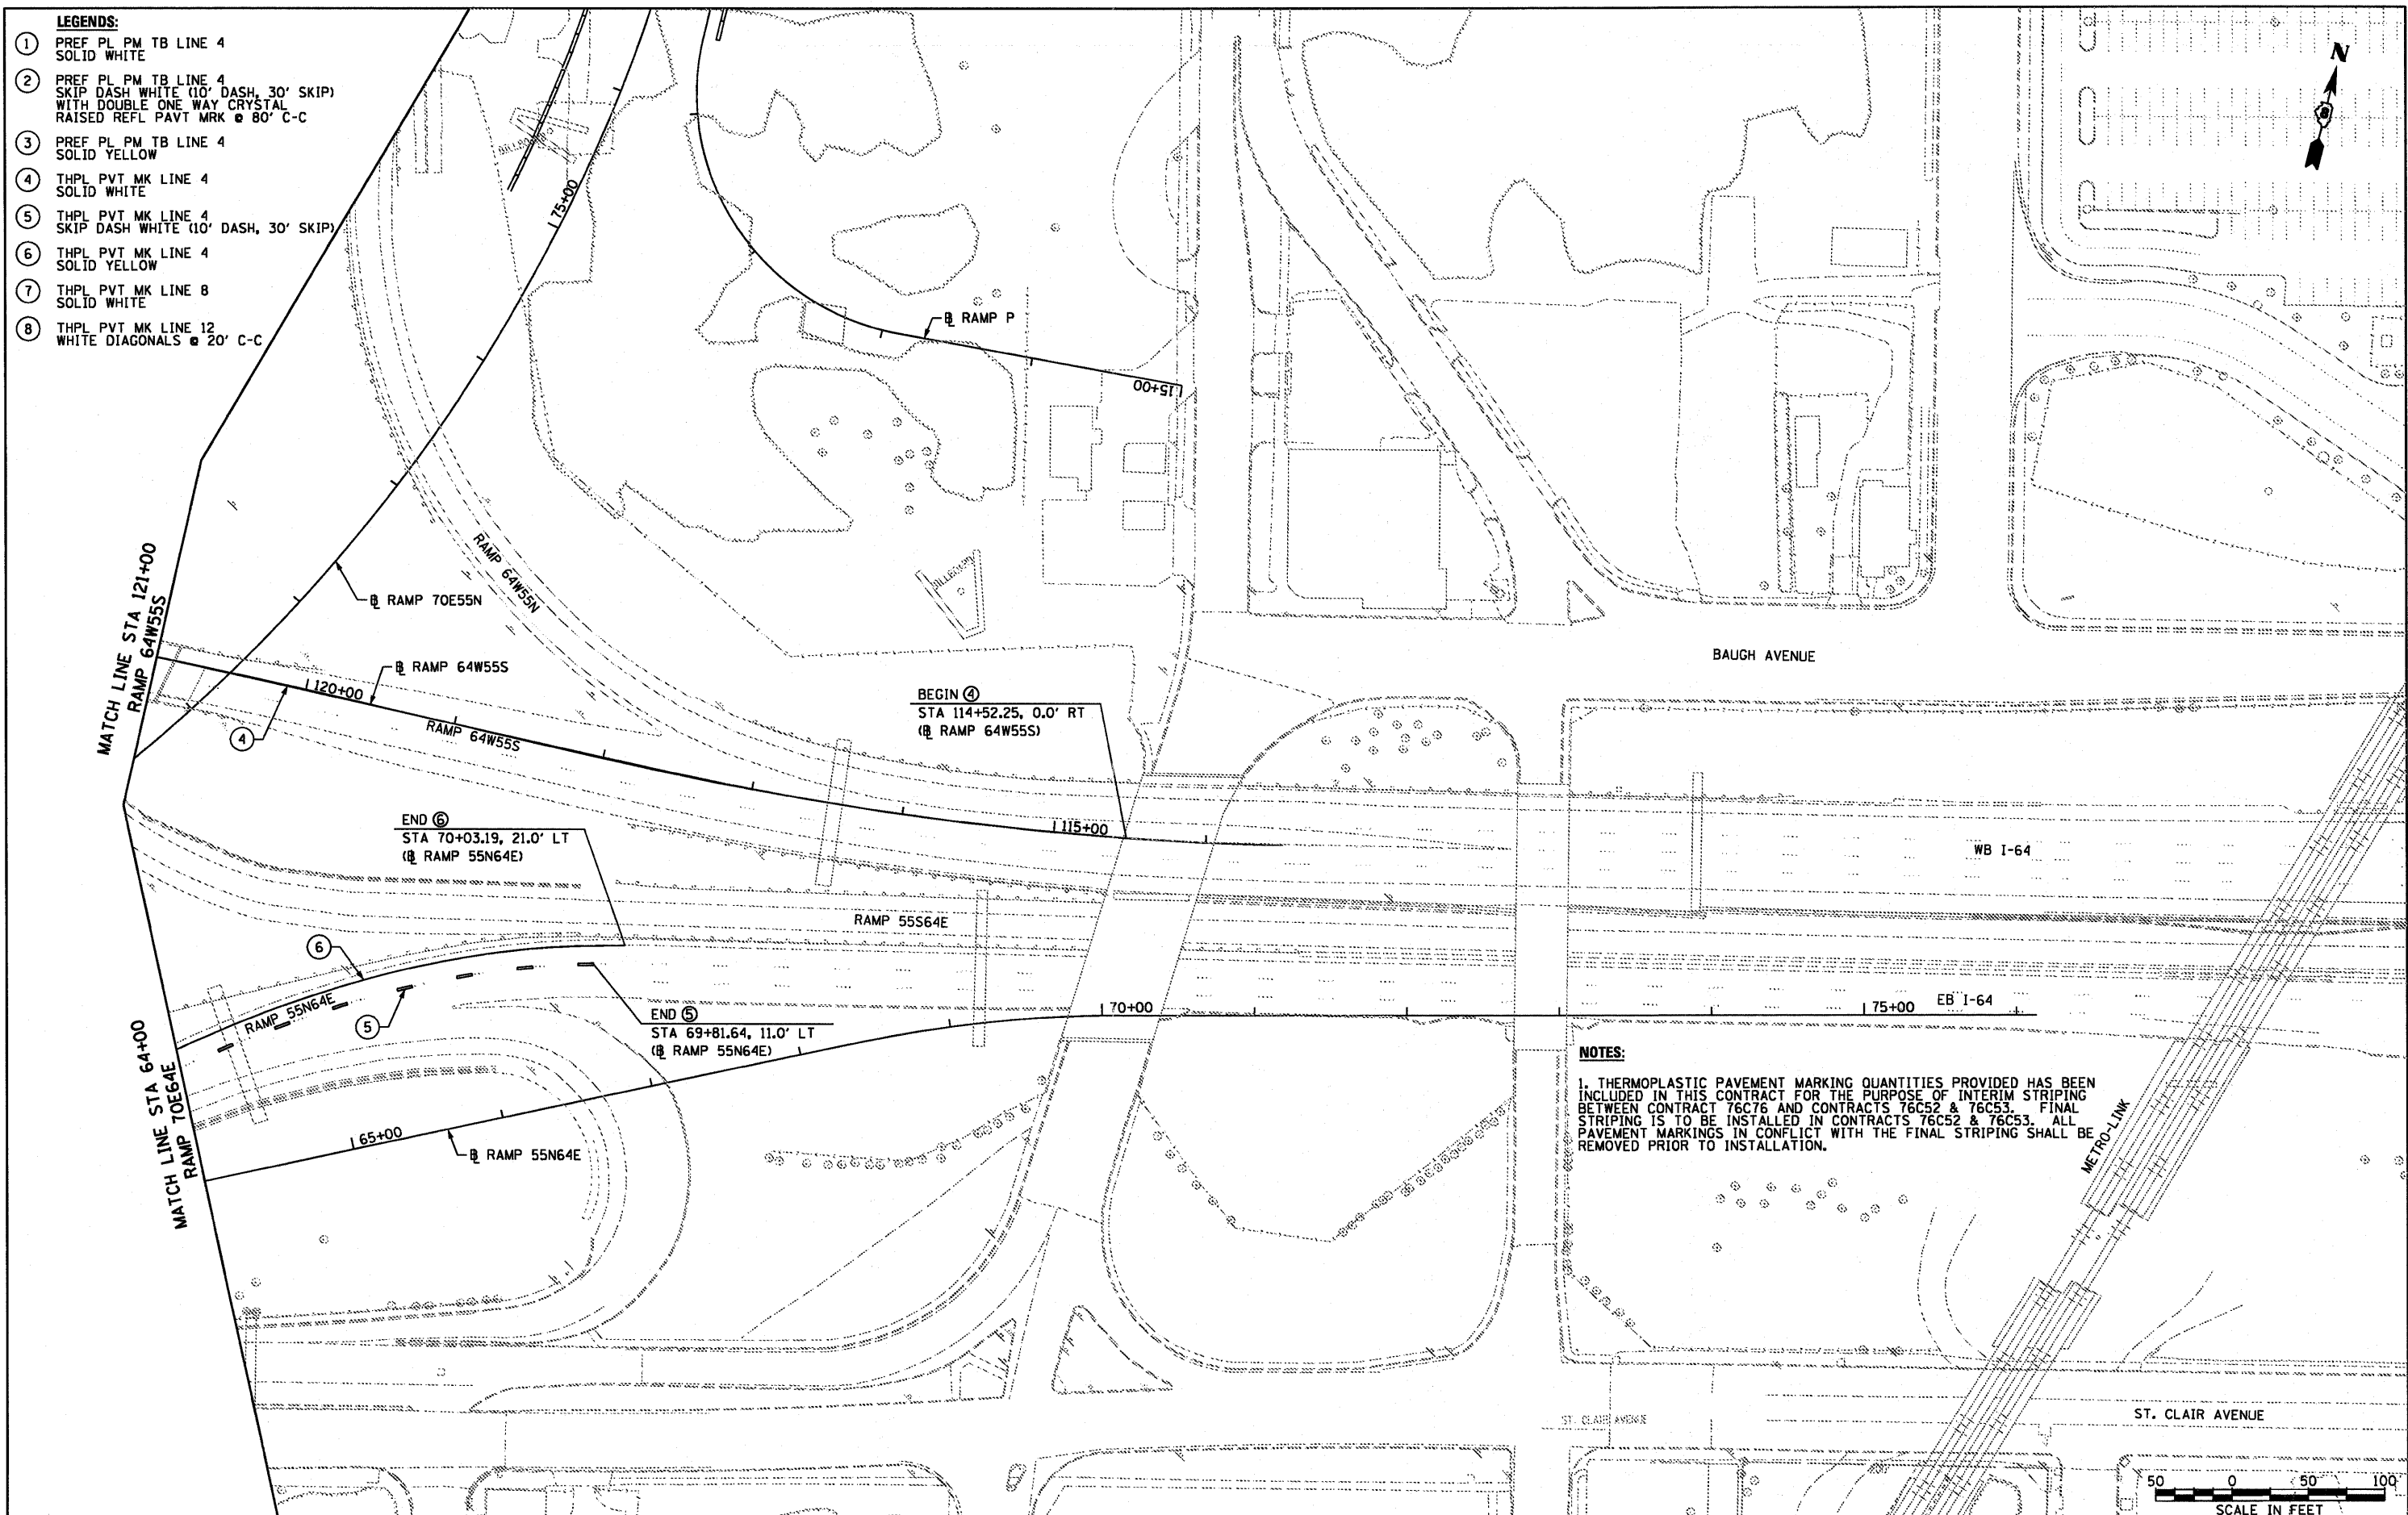

NOTES:

1. THERMOPLASTIC PAVEMENT MARKING QUANTITIES PROVIDED HAS BEEN INCLUDED IN THIS CONTRACT FOR THE PURPOSE OF INTERIM STRIPING BETWEEN CONTRACT 76C76 AND CONTRACTS 76C52 & 76C53. FINAL STRIPING IS TO BE INSTALLED IN CONTRACTS 76C52 & 76C53. ALL PAVEMENT MARKINGS IN CONFLICT WITH THE FINAL STRIPING SHALL BE REMOVED PRIOR TO INSTALLATION.

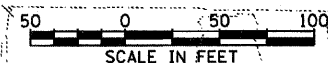

USER NAME = searsb PLOT SCALE = 100.0000' / in. PLOT DATE = 6/30/2011	DESIGNED OP DRAWN OP CHECKED DBM DATE 07-01-11	REVISED - REVISED - REVISED - REVISED -	STATE OF ILLINOIS DEPARTMENT OF TRANSPORTATION	PAVEMENT MARKING PLAN SCALE: 1" = 50' SHEET NO. 3 OF 3 SHEETS STA. TO STA.	F.A.I. RTE. 64/998 SECTION 82-1-B-2 COUNTY ST. CLAIR TOTAL SHEETS 399 SHEET NO. 101 CONTRACT NO. 76C76 FED. ROAD DIST. NO. [ILLINOIS] FED. AID PROJECT
---	---	--	---	--	--