



I:\projects\68046589\sm082-0322 & 0824 - I:\projects\68046589\sm082-0322\sheet\082-0322-0324-76C76-5497-1\LocalTandp.dgn

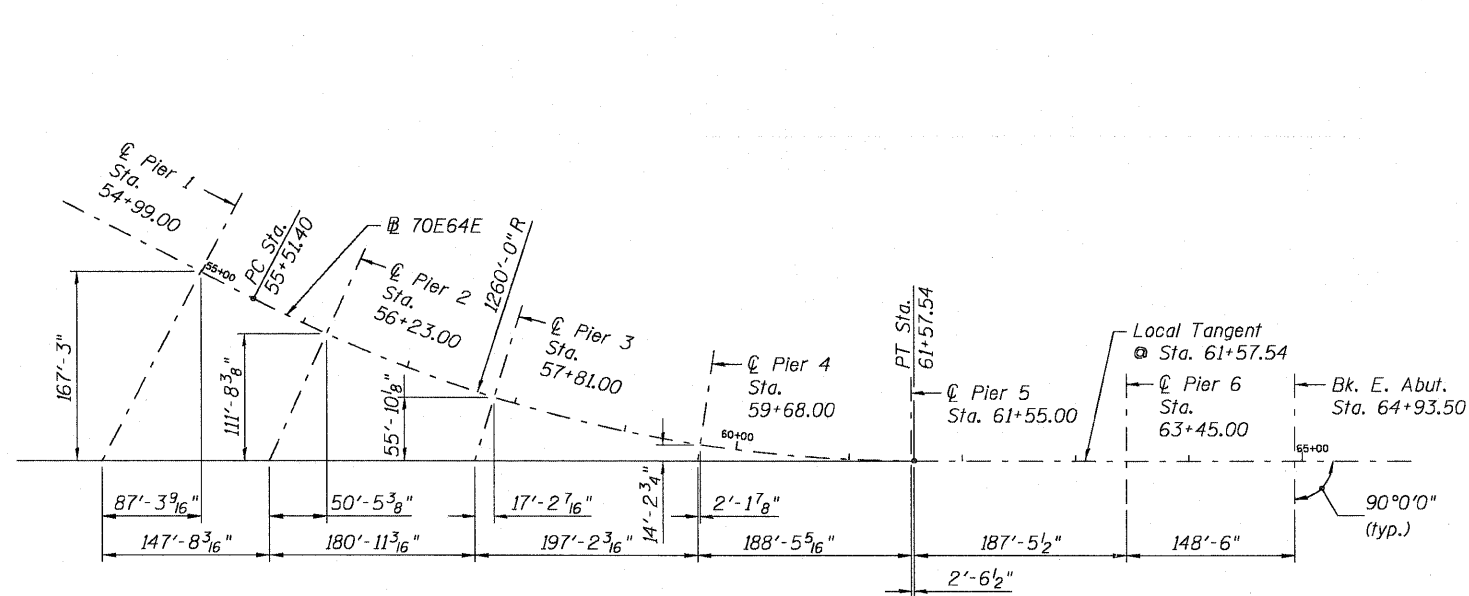

OFFSET SKETCH - S.N. 082-0324

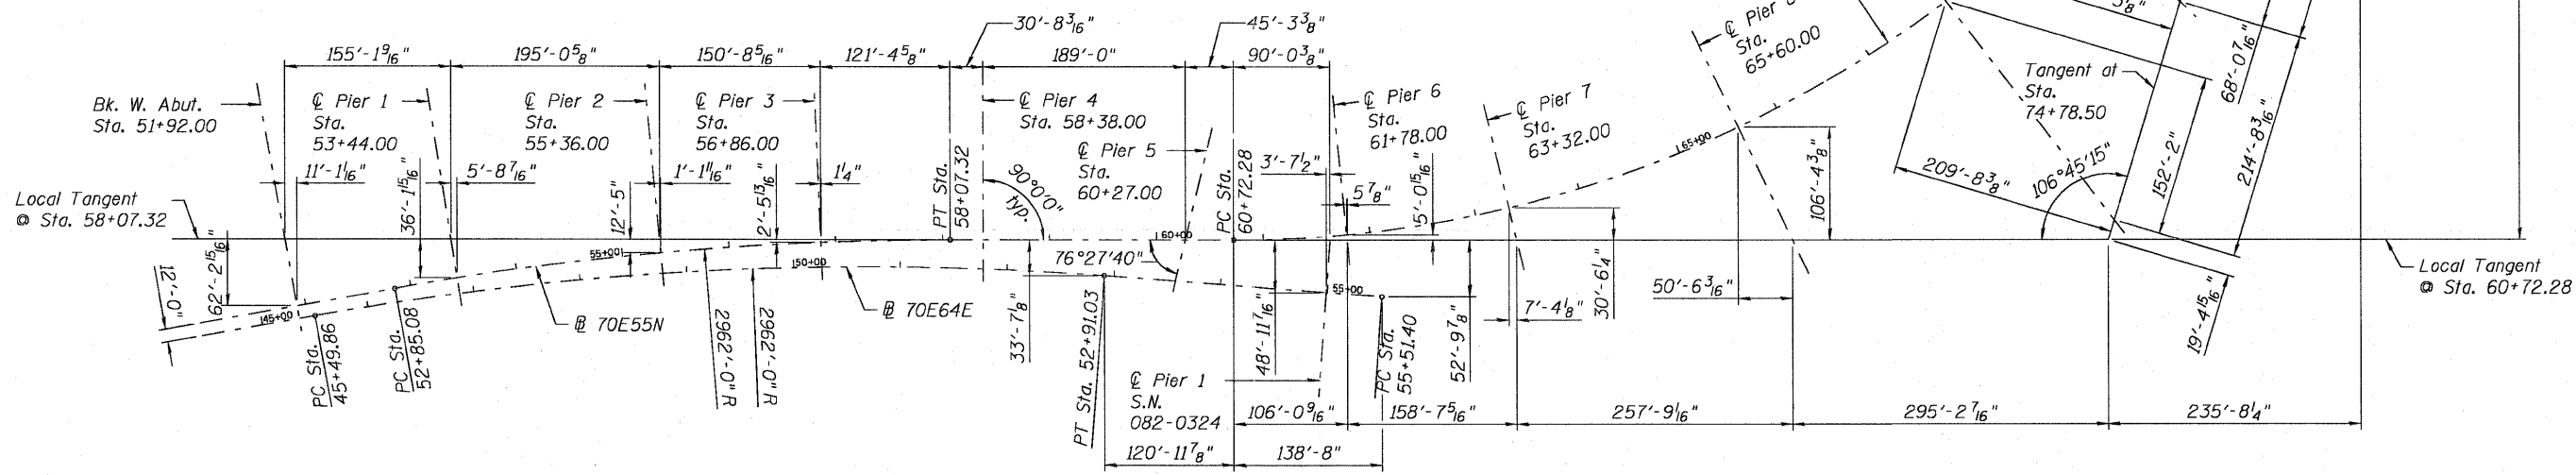

OFFSET SKETCH - S.N. 082-0322



USER NAME =
 PLOT SCALE = 8/2" = 1' IN.
 PLOT DATE = 6/30/2011

DESIGNED - P.J.L.
 DRAWN - BRD
 CHECKED - DDB
 DATE - 07-01-11

REVISED -
 REVISED -
 REVISED -
 REVISED -

STATE OF ILLINOIS
 DEPARTMENT OF TRANSPORTATION

OFFSET SKETCH
I-70E OVER I-55, CSX & KCS RAILROADS

SCALE: SHEET S-7 OF S-234 SHEETS STA. TO STA.

F.A.I. RTE.	SECTION	COUNTY	TOTAL SHEETS	SHEET NO.
70	82-1-B-2	ST. CLAIR	399	134
S.N. 082-0322 & S.N. 082-0324			CONTRACT NO. 76C76	
FED. ROAD DIST. NO. ILLINOIS FED. AID PROJECT				