


**SUBSTRUCTURE LAYOUT PLAN - PIERS 1 - 4**

Note:  
 ☉ of piers 1, 2, 3 & 4 are radial to @ 70E64E

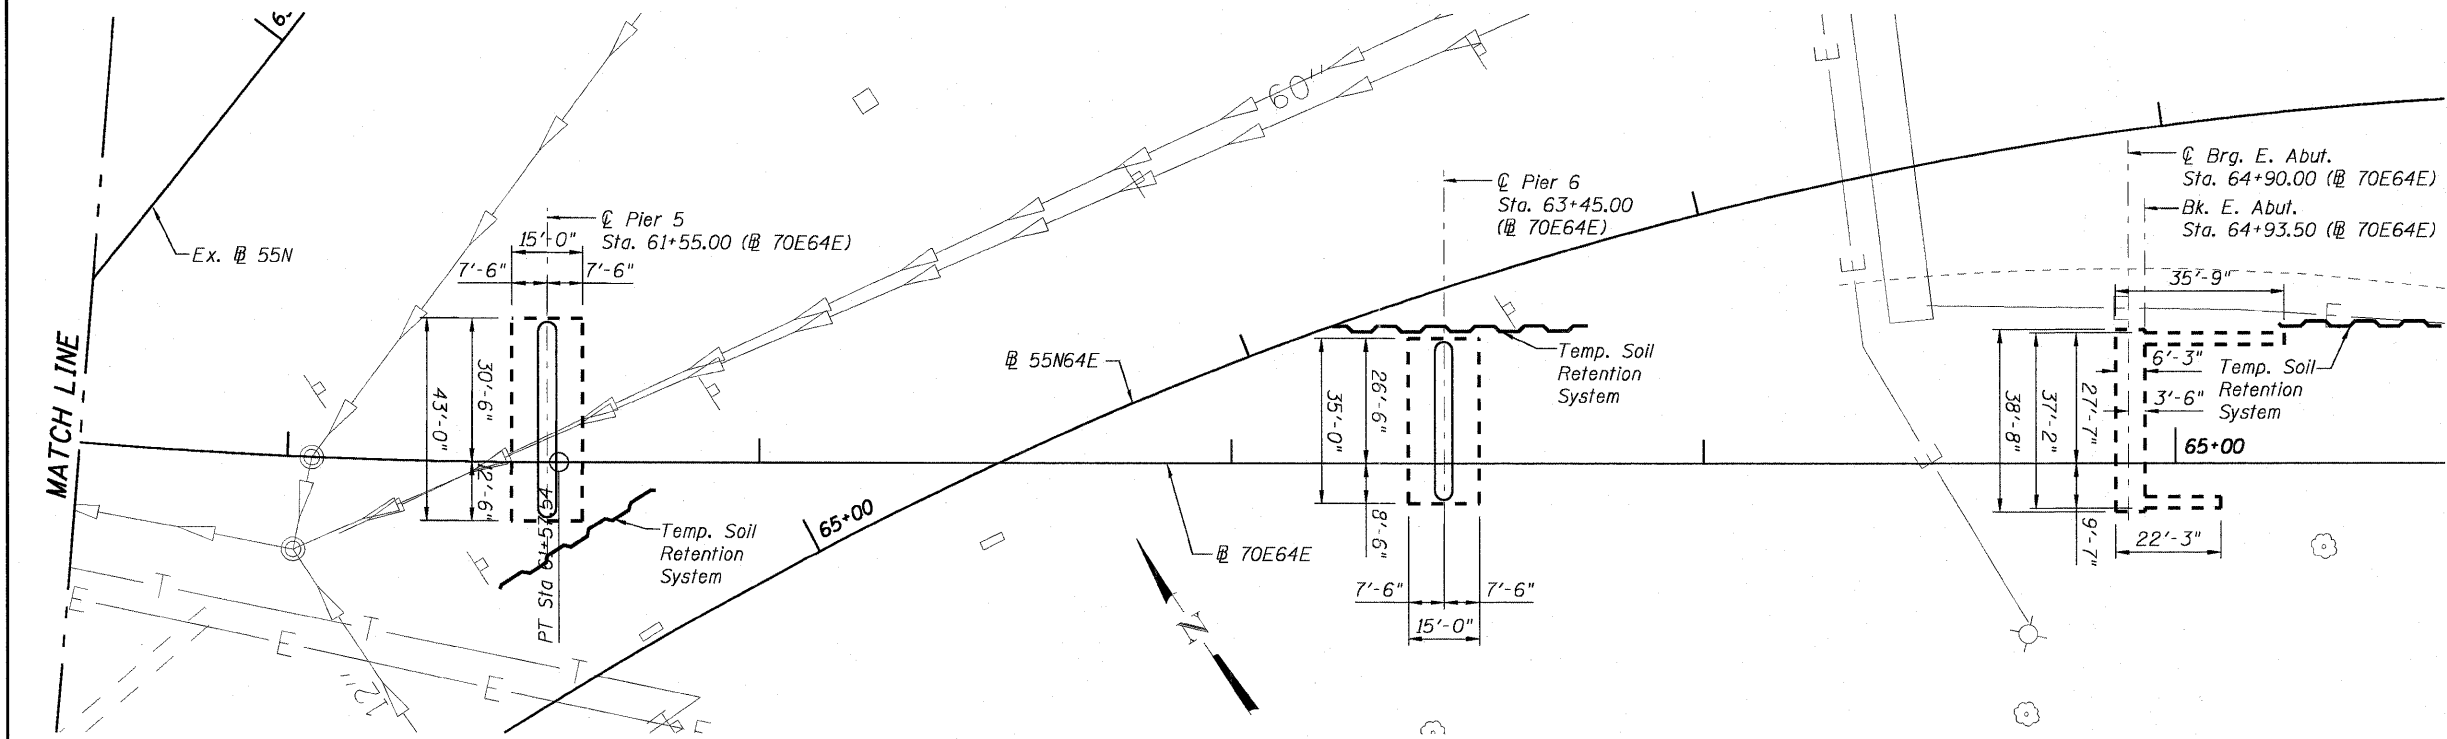

**SUBSTRUCTURE LAYOUT PLAN - PIER 4 - E. ABUT.**

Note:  
 ☉ of piers 4 & 5 are radial to @ 70E64E  
 ☉ pier 6 & ☉ of Brg. East Abutment are perpendicular to @ 70E64E



USER NAME =	DESIGNED - DDB	REVISED -
PLOT SCALE = 0.25" = 1' / IN.	DRAWN - DLC	REVISED -
PLOT DATE = 8/15/2011	CHECKED - PJL	REVISED -
	DATE - 08-12-11	REVISED -

**STATE OF ILLINOIS  
 DEPARTMENT OF TRANSPORTATION**

**SUBSTRUCTURE LAYOUT PLAN - S.N. 082-0324  
 I-70E OVER I-55, CSX & KCS RAILROADS**

SCALE: SHEET S-13 OF S-234 SHEETS STA. TO STA.

F.A.I. RTE.	SECTION	COUNTY	TOTAL SHEETS	SHEET NO.
70	82-1-B-2	ST. CLAIR	399	140
S.N. 082-0322 & S.N. 082-0324		CONTRACT NO. 76C76		
FED. ROAD DIST. NO. ILLINOIS FED. AID PROJECT				

I:\projects\08204680\0820322 & 0324 - Flyover\900\_cad\901\_drawings\76c080\_master\_consolidated\structure\082-0322-0324-76C76\_6413\_SubS-1.dwg 082-0324.dgn