


**TOP OF SLAB ELEVATION PLAN - PIERS 1 - 4**



**TOP OF SLAB ELEVATION PLAN - PIER 4 - E. ABUT.**

I:\projects\08046667\08046667.dwg 02-0322 & 0324 F:\jgover\1986\ced\91\drawing\76\66\master\con\slab\slab\structural\082-0322-0324-76C76\_6668\_TopOfSlab-082-0324.dgn

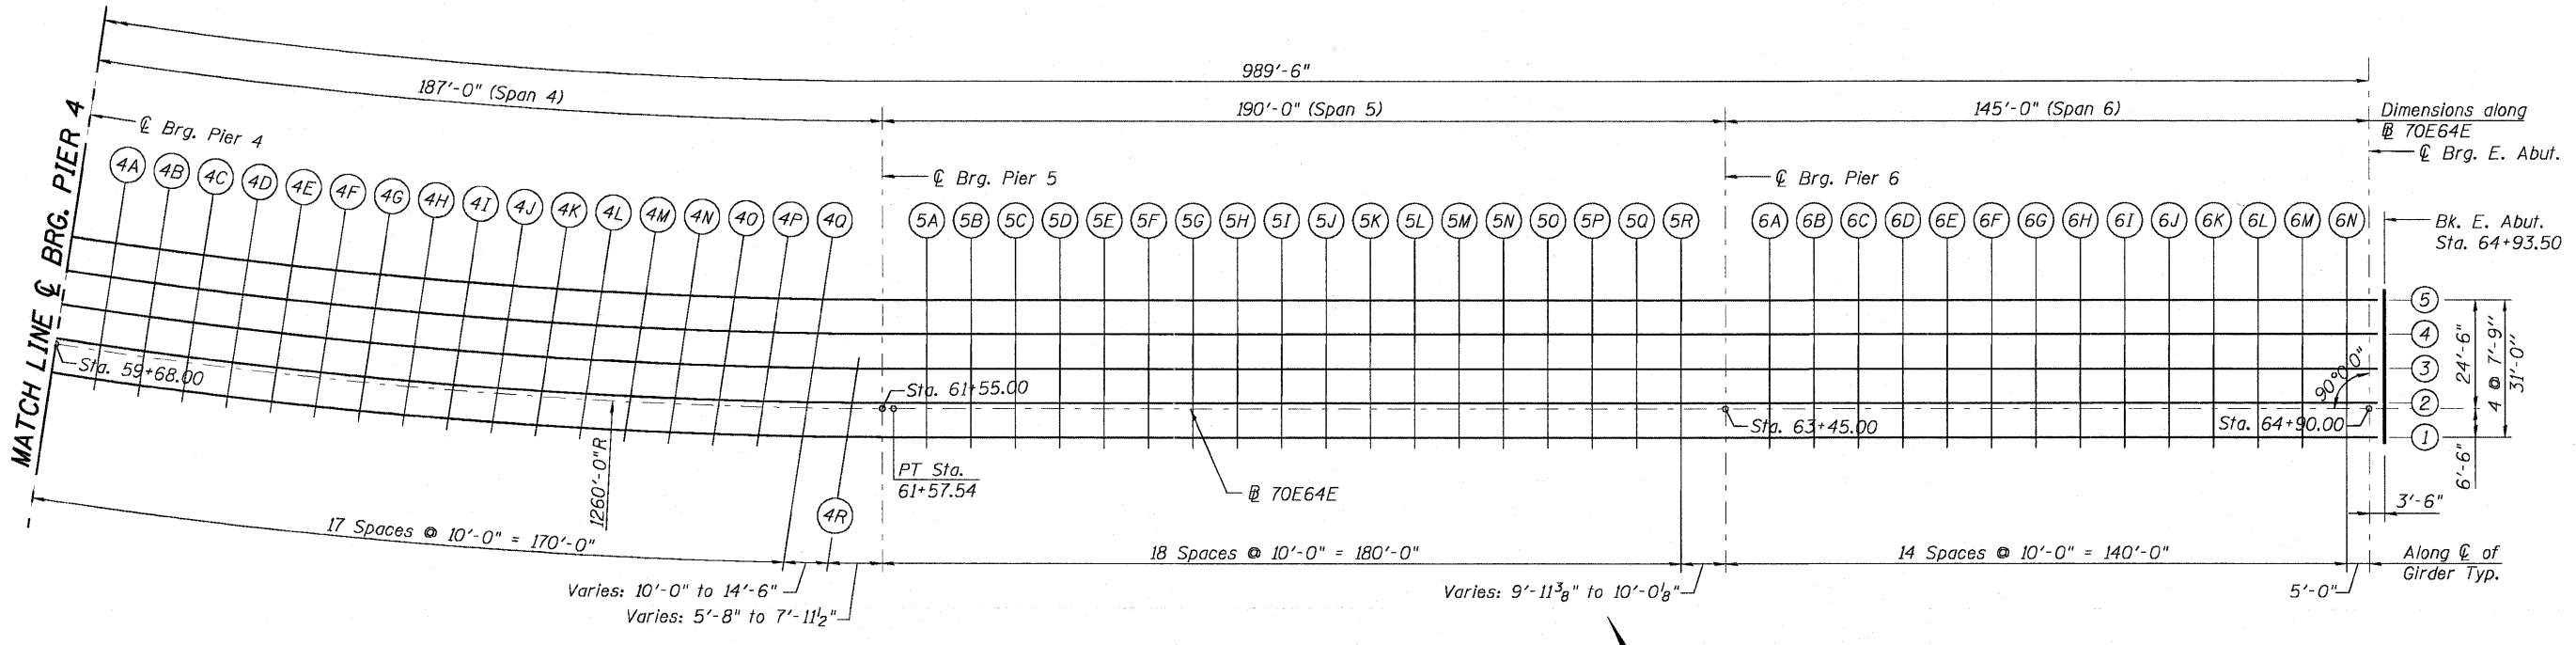

USER NAME =	DESIGNED - P.J.L.	REVISED -
PLOT SCALE = 0.25" = 1' / IN.	DRAWN - BRD	REVISED -
PLOT DATE = 6/27/2011	CHECKED - KAB	REVISED -
	DATE - 07-01-11	REVISED -

**STATE OF ILLINOIS  
DEPARTMENT OF TRANSPORTATION**

**TOP OF SLAB ELEVATION PLAN - S.N. 082-0324  
I-70E OVER I-55, CSX & KCS RAILROADS**  
 SCALE: SHEET S-42 OF S-234 SHEETS STA. TO STA.

F.A.I. RTE. 70	SECTION 82-1-B-2	COUNTY ST. CLAIR	TOTAL SHEETS 399	SHEET NO. 169
S.N. 082-0322 & S.N. 082-0324		CONTRACT NO. 76C76		
FED. ROAD DIST. NO. ILLINOIS FED. AID PROJECT				