


INSIDE ELEVATION OF SOUTH PARAPET

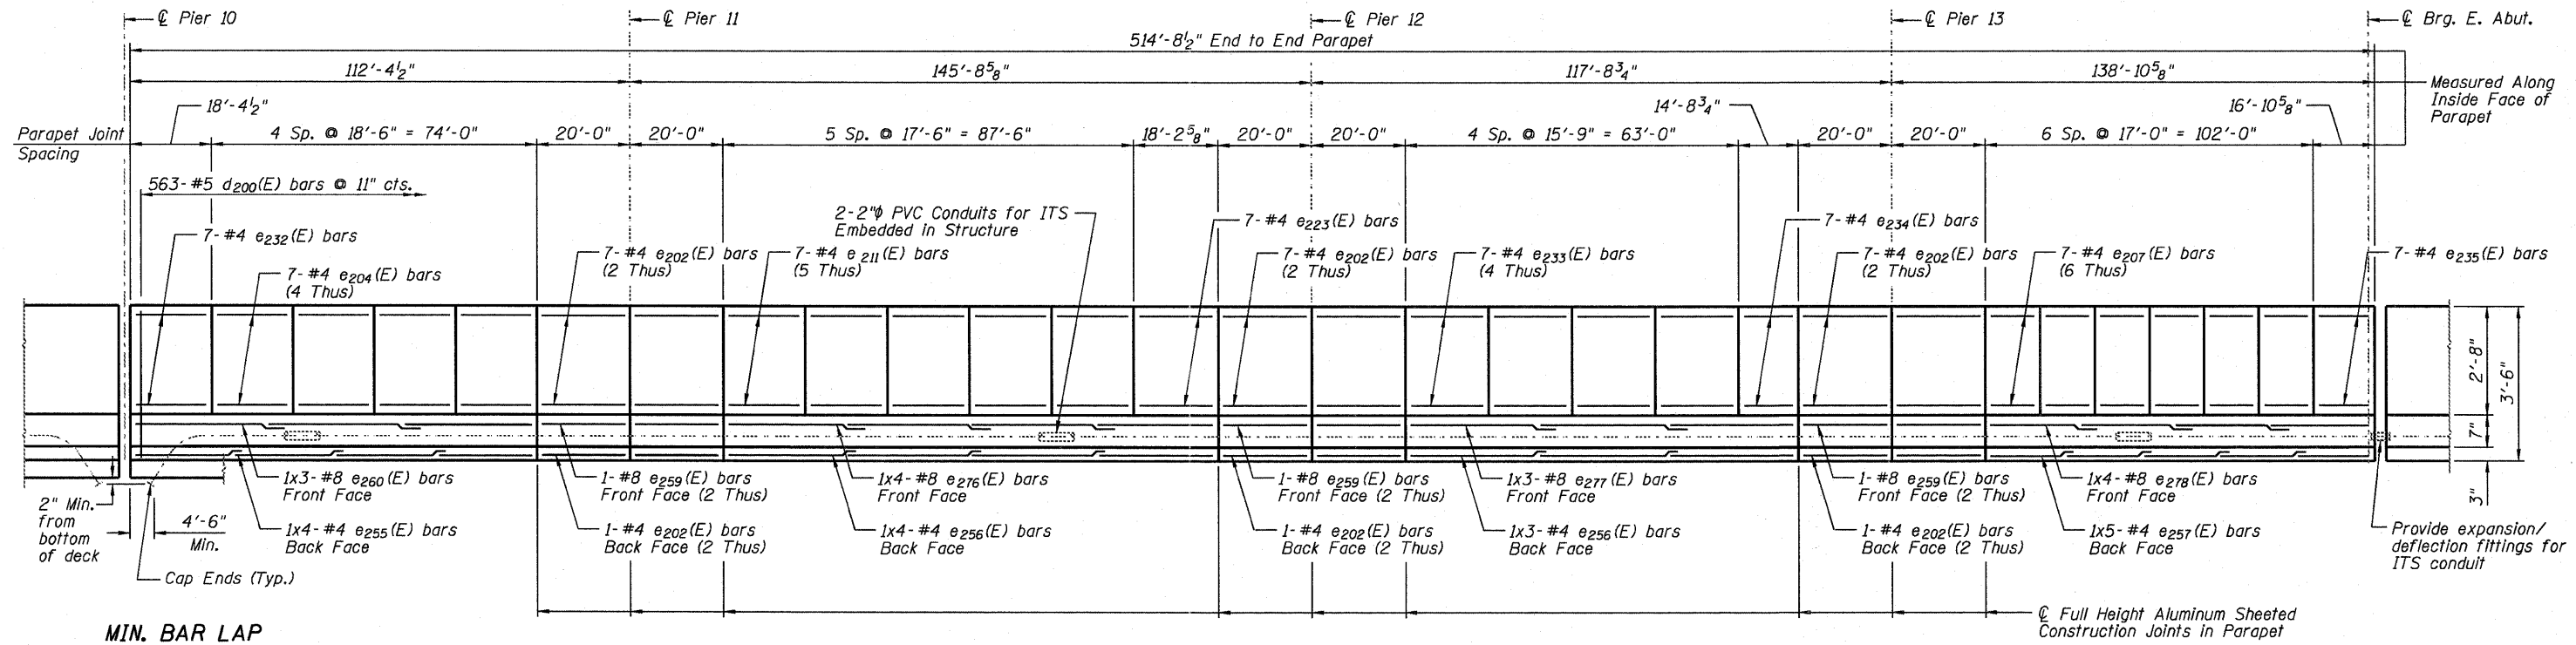

INSIDE ELEVATION OF NORTH PARAPET

MIN. BAR LAP
 (Parapet)
 #4 bar = 2'-0"
 #8 bar = 5'-2"

081R1-0820322-0820324-76C76-5770-101-14ParapetElev-022.dgn

		USER NAME = Scott Whitney	DESIGNED - JLA	REVISED -	STATE OF ILLINOIS DEPARTMENT OF TRANSPORTATION	PARAPET ELEVATIONS - UNIT 4 I-70E OVER I-55, CSX & KCS RAILROADS		F.A.I. RTE. 70	SECTION 82-1-B-2	COUNTY ST. CLAIR	TOTAL SHEETS 399	SHEET NO. 197
		PLOT SCALE = 2.0000' / IN.	DRAWN - SAW	REVISED -		SCALE: NONE	SHEET 5-70 OF 5-234 SHEETS	S.N. 082-0322 & S.N. 082-0324	CONTRACT NO. 76C76	FED. ROAD DIST. NO.	ILLINOIS FED. AID PROJECT	
		PLOT DATE = 6/7/2011	DATE - 07-01-2011	REVISED -								