


PLAN

Note:
All Concrete Anchor Studs required are not shown on plans for clarity.

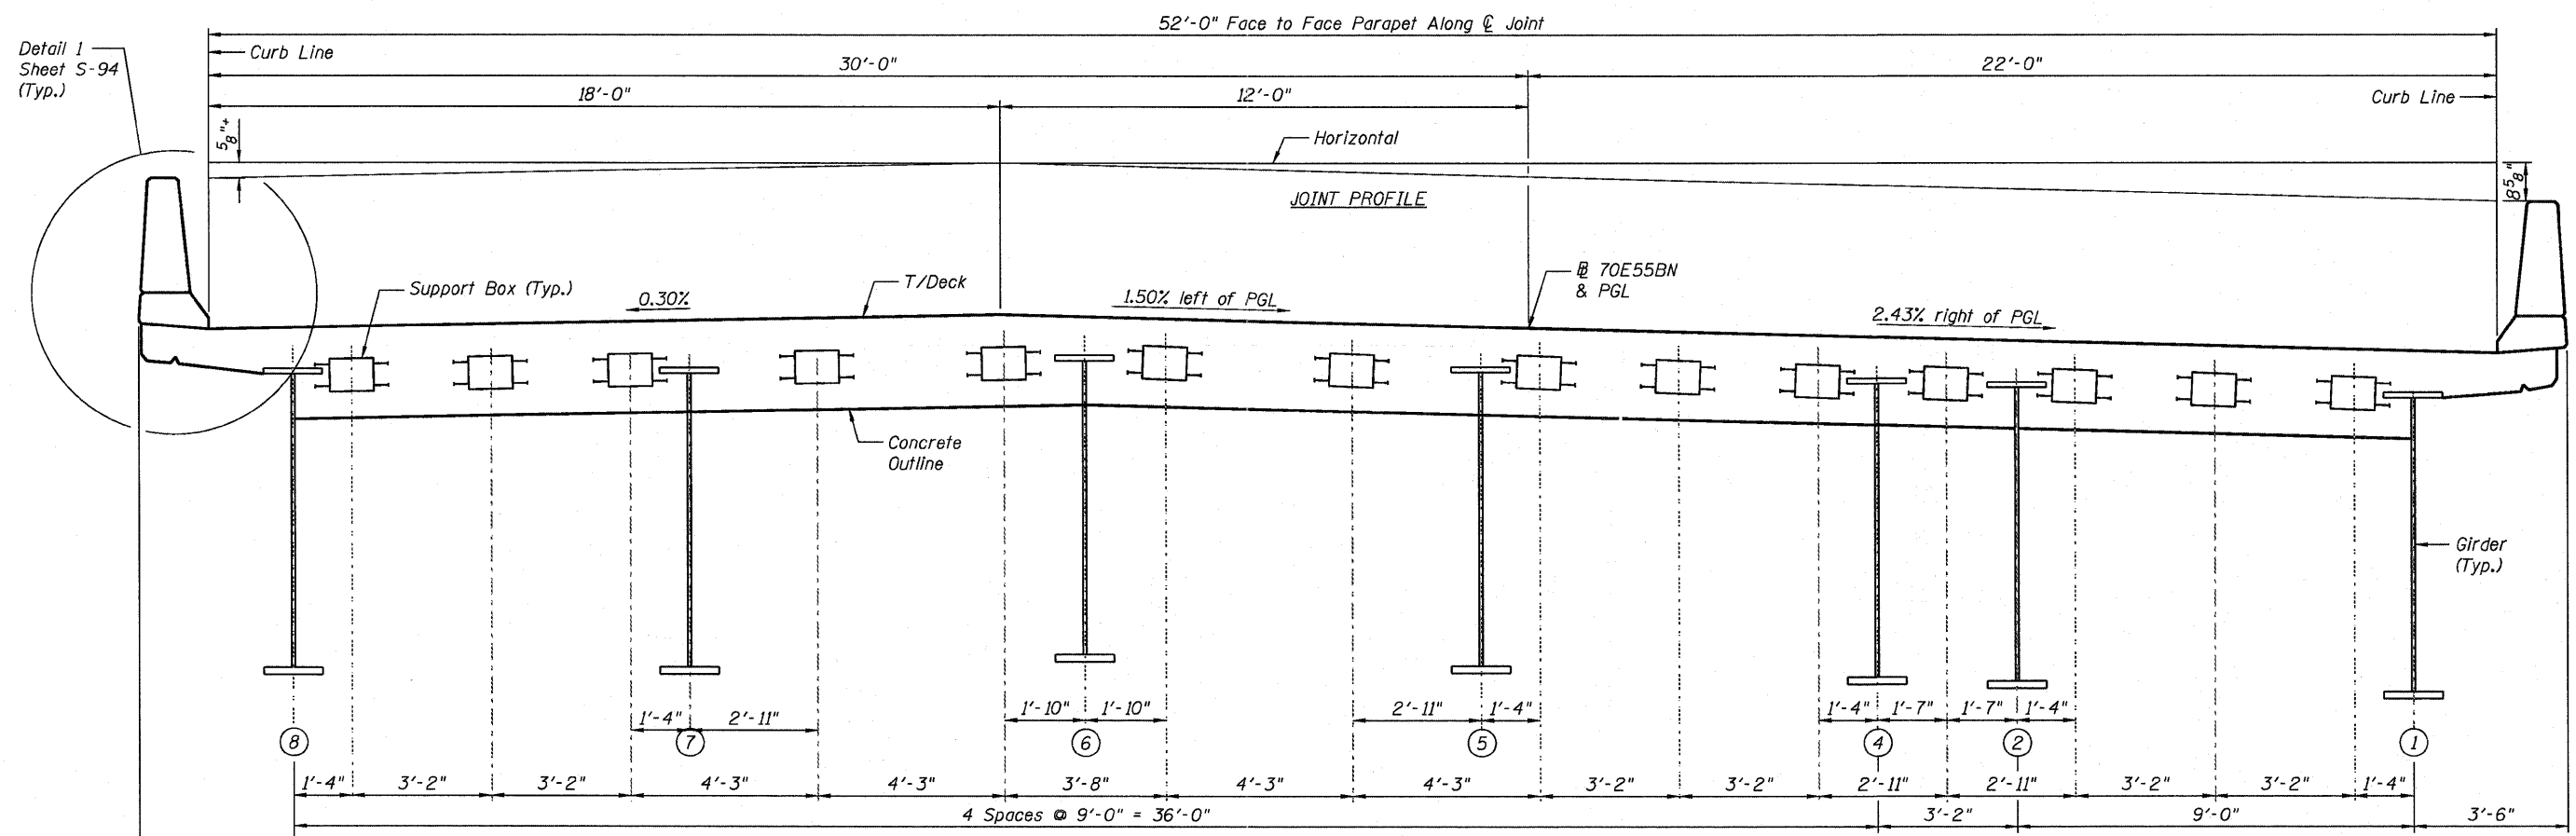

SECTION A-A
(Looking Upstation)

TABLE A

Location	Longitudinal Movement (Inch)	Size (Inch)
W. Abut.	4.75"	6"

BILL OF MATERIAL

Item	Unit	Total
Modular Expansion Joint-Swivel, 6"	Foot	52

For General Notes, see Sheet S-93.

For Sections B-B and C-C, see Sheet S-94.

D:\IT\0820322-0820324-76175-587-HE\WAbut-02.dgn

AECOM	ZROKA <small>Engineering</small>	USER NAME = Scott Whitney	DESIGNED - JLA	REVISED -	STATE OF ILLINOIS DEPARTMENT OF TRANSPORTATION	MODULAR EXPANSION JOINT - S.N. 082-0322 - WEST ABUTMENT I-70E OVER I-55, CSX & KCS RAILROADS	F.A.I. RTE. 70	SECTION 82-1-B-2	COUNTY ST. CLAIR	TOTAL SHEETS 399	SHEET NO. 214
		PLOT SCALE = 2.0000' / IN.	DRAWN - SAW	REVISED -			S.N. 082-0322 & S.N. 082-0324	CONTRACT NO. 76C76			
		PLOT DATE = 6/7/2011	DATE - 07-01-2011	REVISED -		SCALE: NONE	SHEET S-87 OF S-234 SHEETS	FED. ROAD DIST. NO.	ILLINOIS FED. AID PROJECT		