


PLAN

Note:  
All Concrete Anchor Studs required are not shown on plans for clarity.

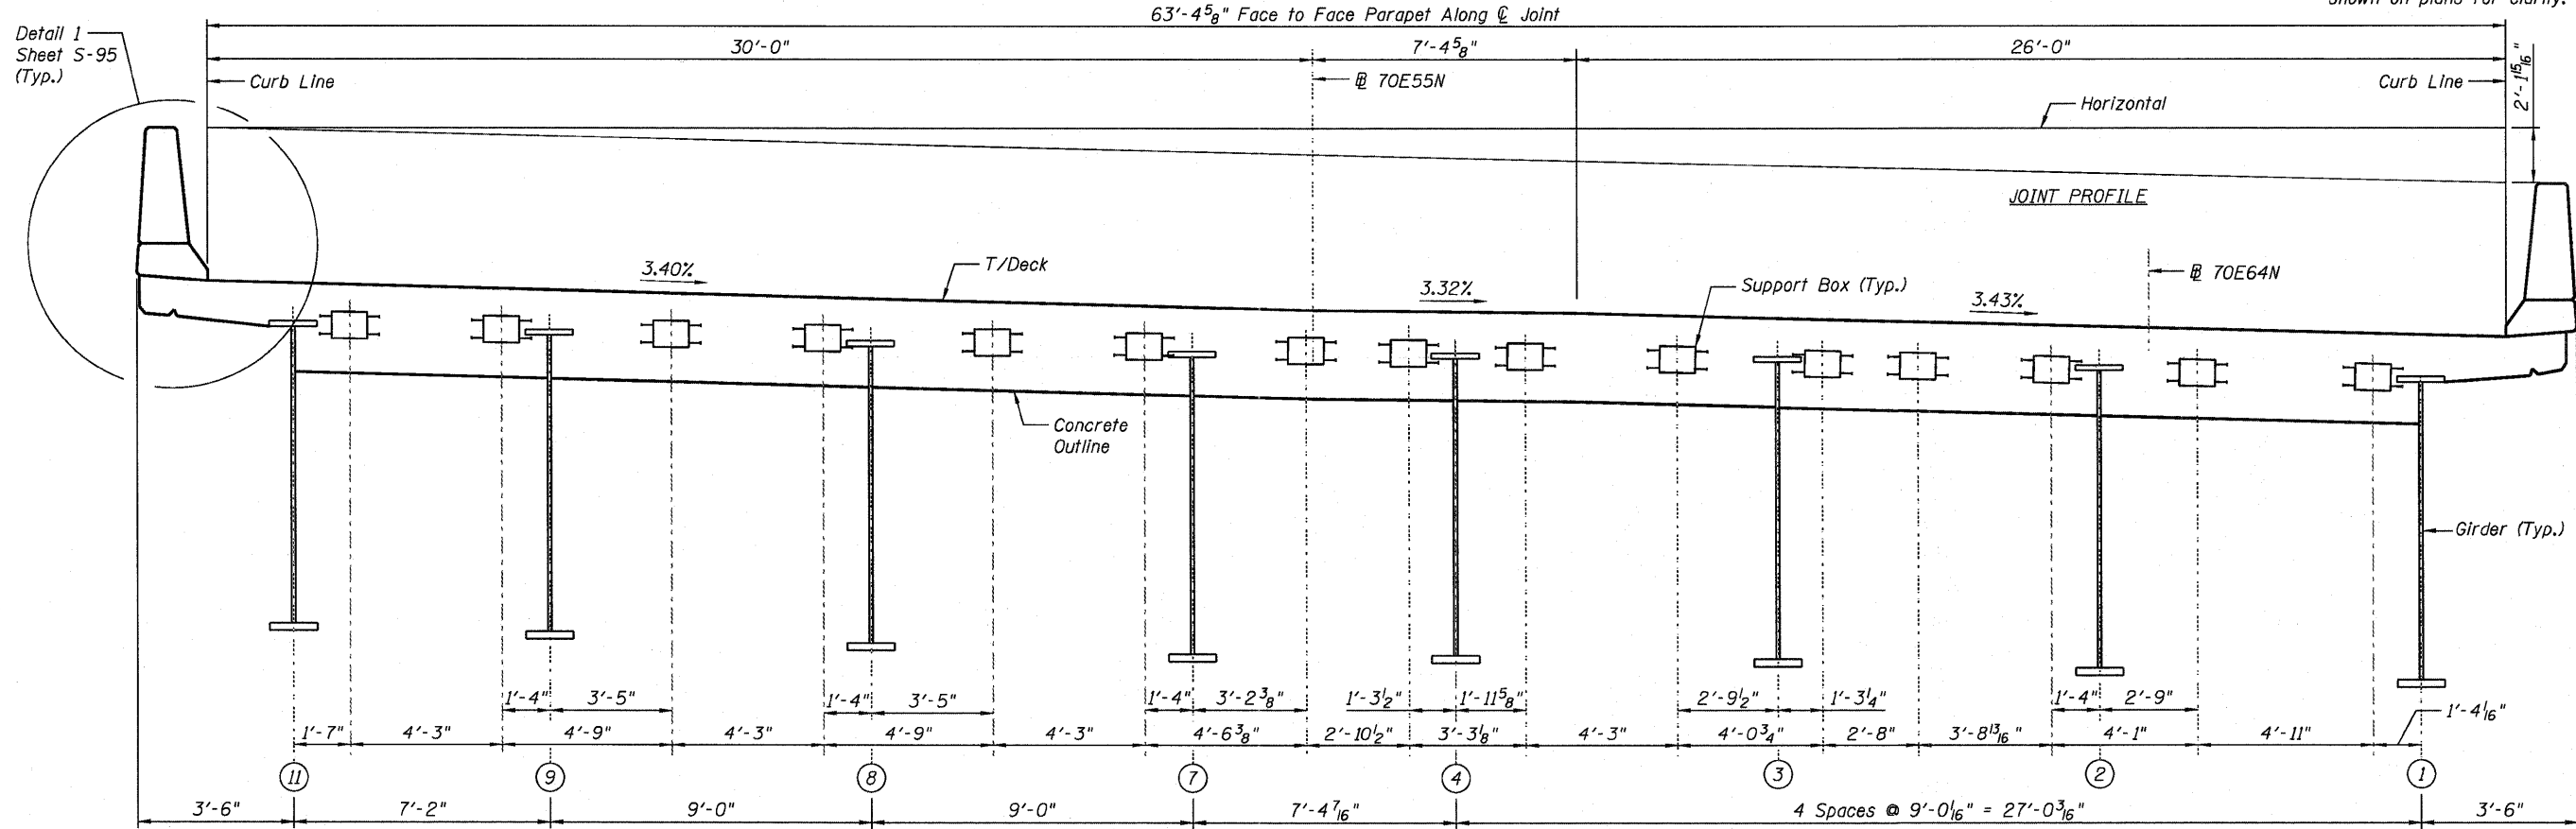

SECTION A-A  
(Looking Upstation)

TABLE A

Location	Longitudinal Movement (Inch)	Size (Inch)
Pier 3	6.66"	9"

BILL OF MATERIAL

Item	Unit	Total
Modular Expansion Joint-Swivel, 9"	Foot	63.5

For General Notes, see Sheet S-93.

For Sections B-B and C-C, see Sheet S-95.

D:\TR-0820322-0820324-76C76-S88-ME.Plot-3-022.dgn

		USER NAME = Scott Whitney	DESIGNED - JLA	REVISED -	<b>STATE OF ILLINOIS</b> <b>DEPARTMENT OF TRANSPORTATION</b>	<b>MODULAR EXPANSION JOINT - S.N. 082-0322 - PIER 3</b> <b>I-70E OVER I-55, CSX &amp; KCS RAILROADS</b>	F.A.I. RTE. 70	SECTION 82-1-B-2	COUNTY ST. CLAIR	TOTAL SHEETS 399	SHEET NO. 215
		PLOT SCALE = 2.0000' / IN.	DRAWN - SAW	REVISED -			S.N. 082-0322 & S.N. 082-0324	CONTRACT NO. 76C76			
		PLOT DATE = 6/7/2011	DATE - 07-01-2011	REVISED -	SCALE: NONE SHEET S-88 OF S-234 SHEETS		FED. ROAD DIST. NO. [ILLINOIS] FED. AID PROJECT				