


Note:  
All Concrete Anchor Studs required are not shown on plans for clarity.

PLAN

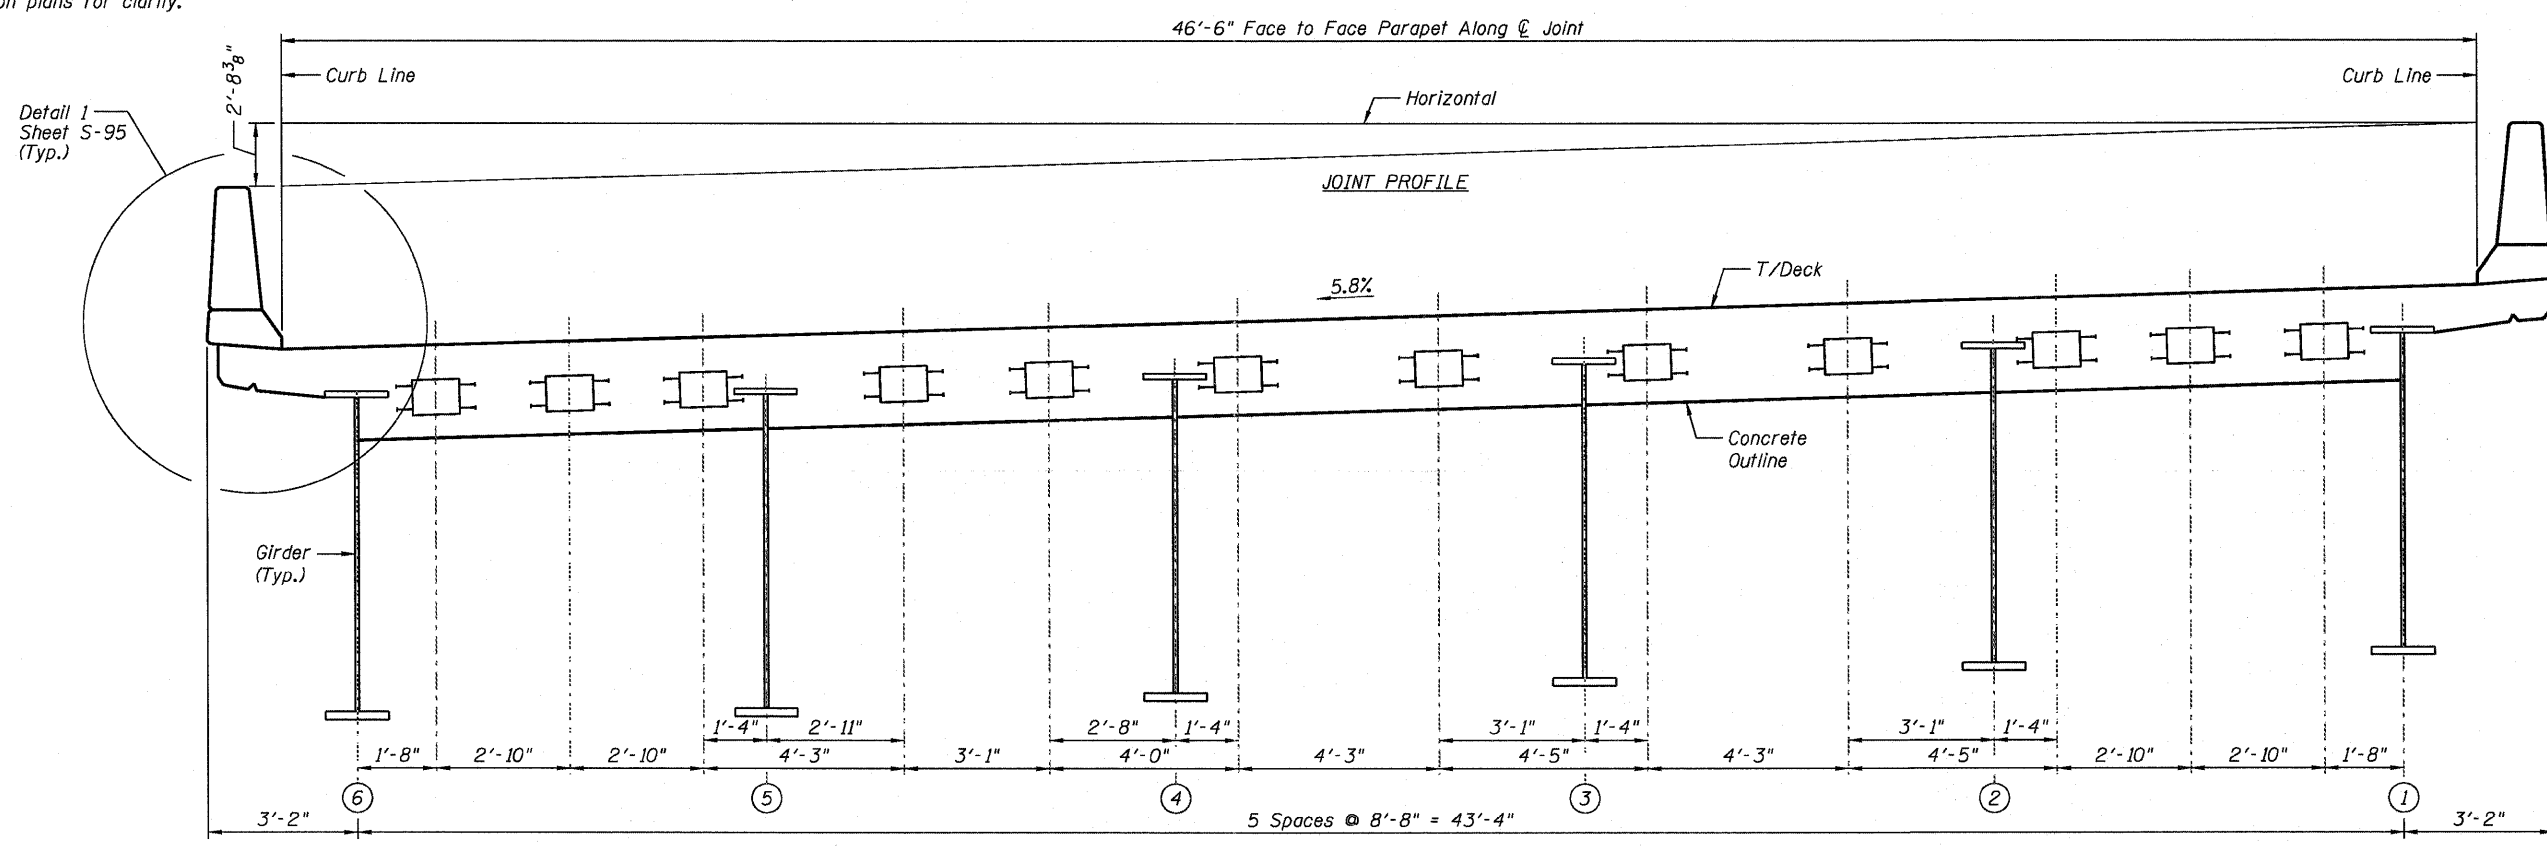

SECTION A-A  
(Looking Upstation)

TABLE A

Location	Longitudinal Movement (Inch)	Size (Inch)
Pier 6	8.34"	9"

BILL OF MATERIAL

Item	Unit	Total
Modular Expansion Joint-Swivel, 9"	Foot	46.5

For General Notes, see Sheet S-93.  
For Sections B-B and C-C, see Sheet S-95.

DB:R1-0820322-0820324-76776-S99-HELP-6-022.dgn

	USER NAME = Scott Whitney PLOT SCALE = 2.0000' / IN. PLOT DATE = 6/7/2011	DESIGNED - JLA CHECKED - DAZ DRAWN - SAW DATE - 07-01-2011	REVISED - REVISED - REVISED - REVISED -	<b>STATE OF ILLINOIS</b> <b>DEPARTMENT OF TRANSPORTATION</b>	<b>MODULAR EXPANSION JOINT - S.N. 082-0322 - PIER 6</b> <b>I-70E OVER I-55, CSX &amp; KCS RAILROADS</b>	F.A.I. RTE. 70 SECTION 82-1-B-2 COUNTY ST. CLAIR S.N. 082-0322 & S.N. 082-0324 FED. ROAD DIST. NO. ILLINOIS FED. AID PROJECT	TOTAL SHEETS 399 SHEET NO. 216 CONTRACT NO. 76C76
	SCALE: NONE SHEET S-89 OF S-234 SHEETS						