


Note:
All Concrete Anchor Studs required are not shown on plans for clarity.

PLAN

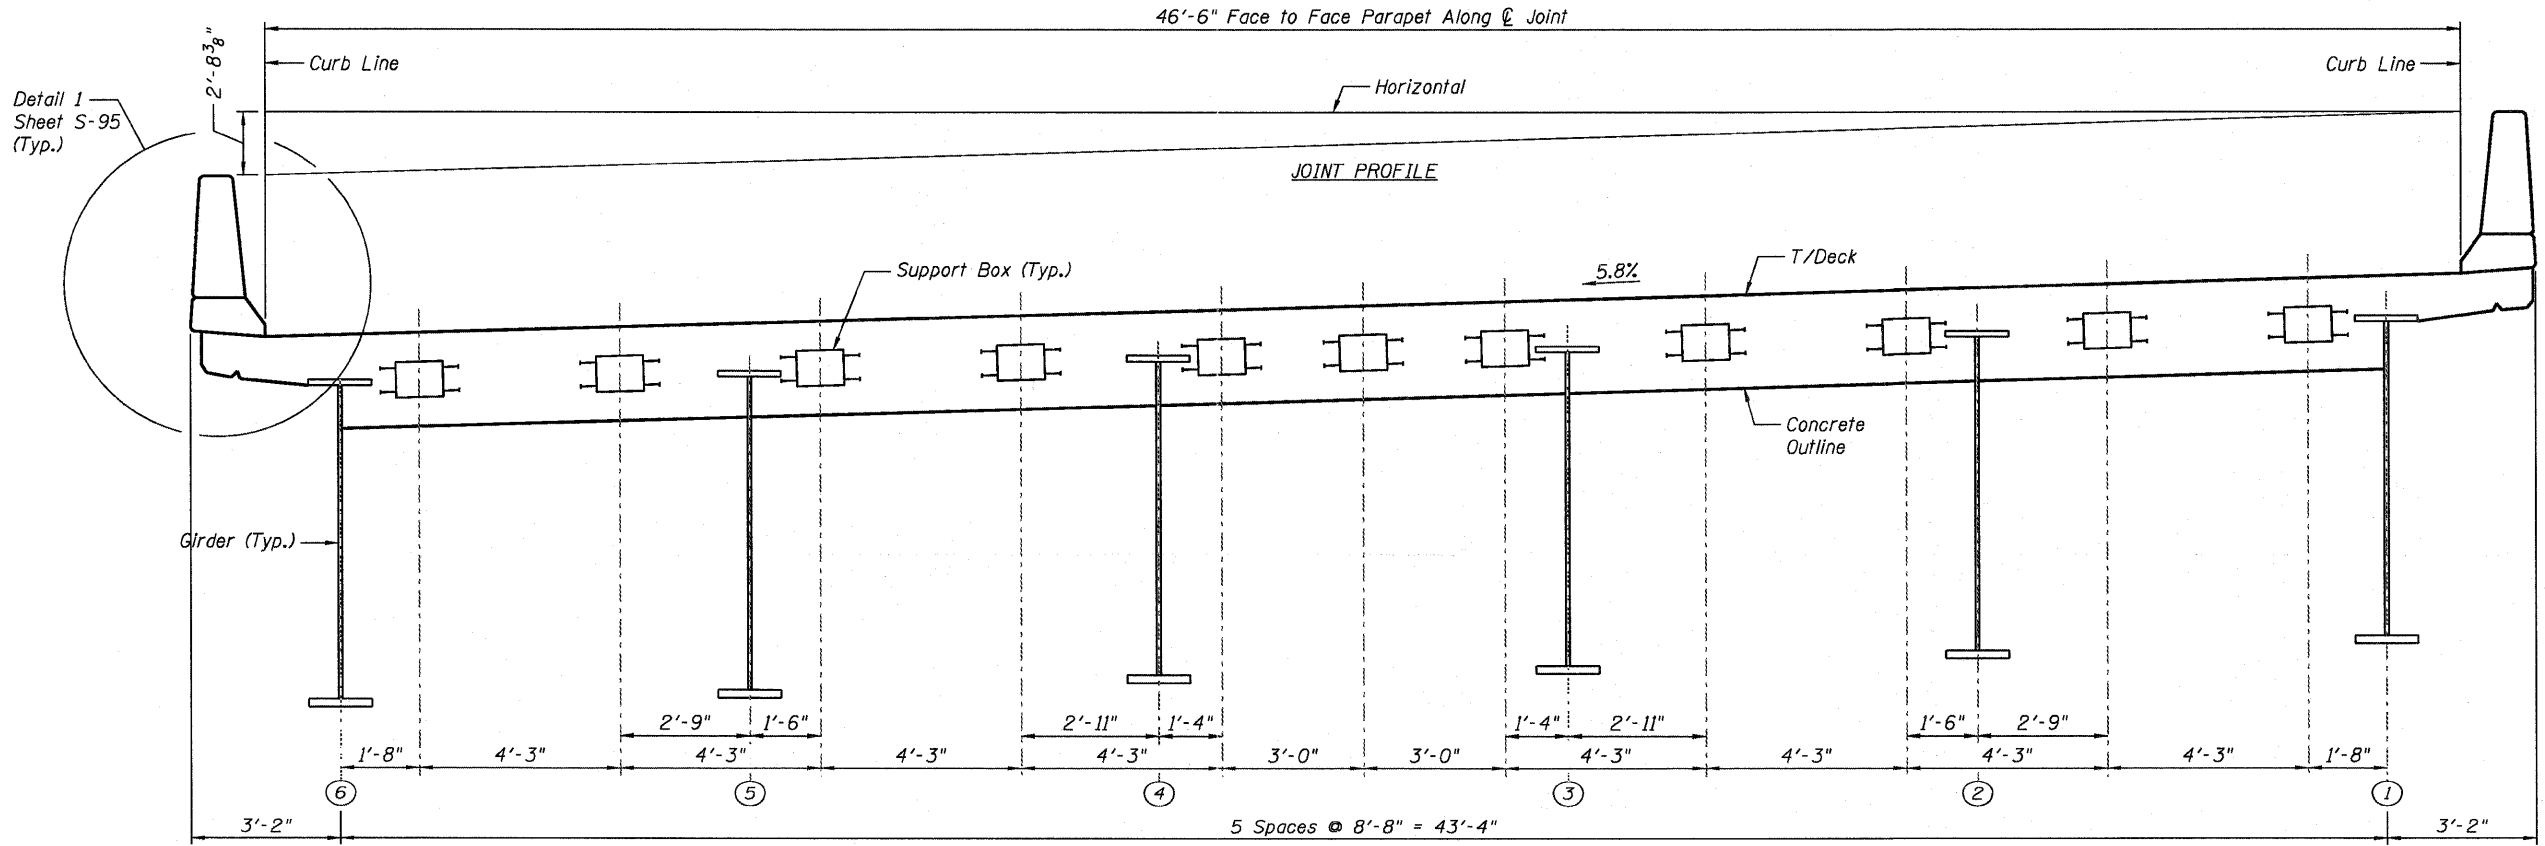

SECTION A-A
(Looking Upstation)

TABLE A

Location	Longitudinal Movement (Inch)	Size (Inch)
Pier 10	8.62"	9"

BILL OF MATERIAL

Item	Unit	Total
Modular Expansion Joint-Swivel, 9"	Foot	46.5

For General Notes, see Sheet S-93.

For Sections B-B and C-C, see Sheet S-95.

D8171-0820322-0820324-76C76-S99-ME-IP-10-022.dgn

	USER NAME = Scott Whitney PLOT SCALE = 2.0000' / IN. PLOT DATE = 6/7/2011	DESIGNED - JLA CHECKED - DAZ DRAWN - SAW DATE - 07-01-2011	REVISED - REVISED - REVISED - REVISED -	STATE OF ILLINOIS DEPARTMENT OF TRANSPORTATION	MODULAR EXPANSION JOINT - S.N. 082-0322 - PIER 10 I-70E OVER I-55, CSX & KCS RAILROADS	F.A.I. RTE. 70 SECTION 82-1-B-2 S.N. 082-0322 & S.N. 082-0324 FED. ROAD DIST. NO. [ILLINOIS] FED. AID PROJECT	COUNTY ST. CLAIR TOTAL SHEETS 399 SHEET NO. 217 CONTRACT NO. 76C76
	SCALE: NONE SHEET S-90 OF S-234 SHEETS						