


PLAN

Note:
All Concrete Anchor Studs required are not shown on plans for clarity.

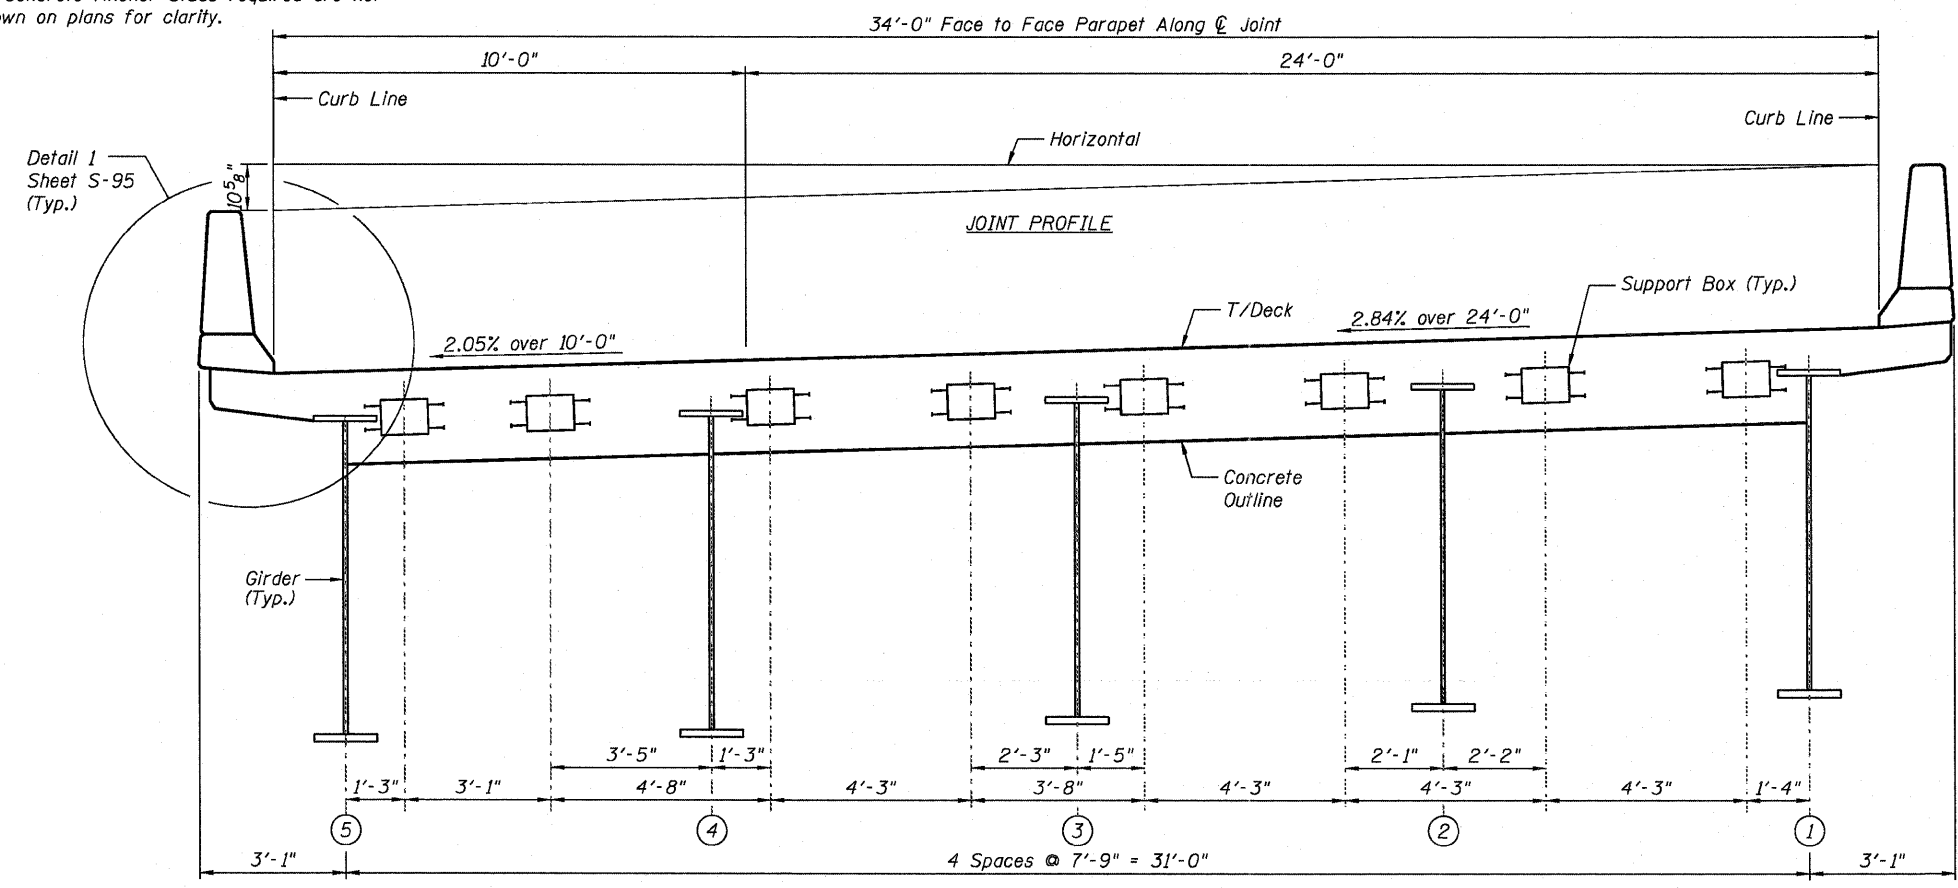

SECTION A-A
(Looking Upstation)



TABLE A

Location	Longitudinal Movement (Inch)	Size (Inch)
Pier 1	9.78"	12"

BILL OF MATERIAL

Item	Unit	Total
Modular Expansion Joint-Swivel, 12"	Foot	34.0

For General Notes, see Sheet S-93.

For Sections B-B and C-C, see Sheet S-95.

D:\11-0820322-0820324-76716-512-NE\1-824.dgn

AECOM	ZROKA <small>Engineering</small>	USER NAME = Scott Whitney	DESIGNED - JLA	REVISED -	STATE OF ILLINOIS DEPARTMENT OF TRANSPORTATION	MODULAR EXPANSION JOINT - S.N.082-0324 - PIER 1 I-70E OVER I-55, CSX & KCS RAILROADS	F.A.I. RTE. 70	SECTION 82-1-B-2	COUNTY ST. CLAIR	TOTAL SHEETS 399	SHEET NO. 219
		PLOT SCALE = 2.0000' / IN.	DRAWN - SAW	REVISED -			S.N. 082-0322 & S.N. 082-0324	CONTRACT NO. 76C76			
		PLOT DATE = 6/7/2011	DATE - 07-01-2011	REVISED -			FED. ROAD DIST. NO. [ILLINOIS] FED. AID PROJECT				