



STATION	OFFSET	STRUCTURE NO.	STONE RIPRAP, CLASS A4	FILTER FABRIC
			SQ YD	SQ YD
☉ I-70				
194+30.00	75.50' LT	S 1-04	61	61
TOTALS			61	61

NOTE: STATION AND OFFSET ARE PROVIDED FOR THE UPSTREAM CENTERLINE OF THE RIPRAP CHANNEL

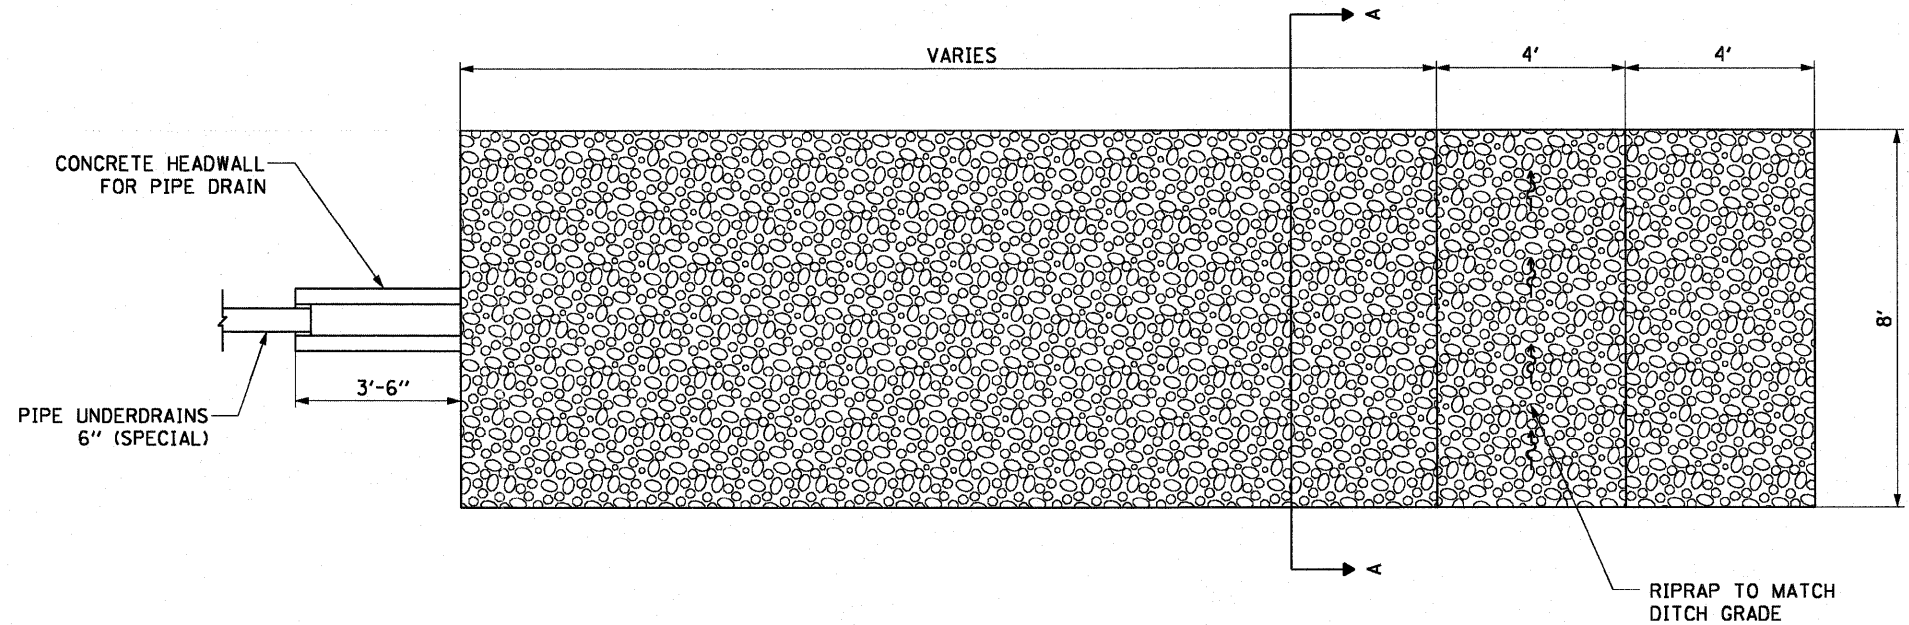

PLAN VIEW

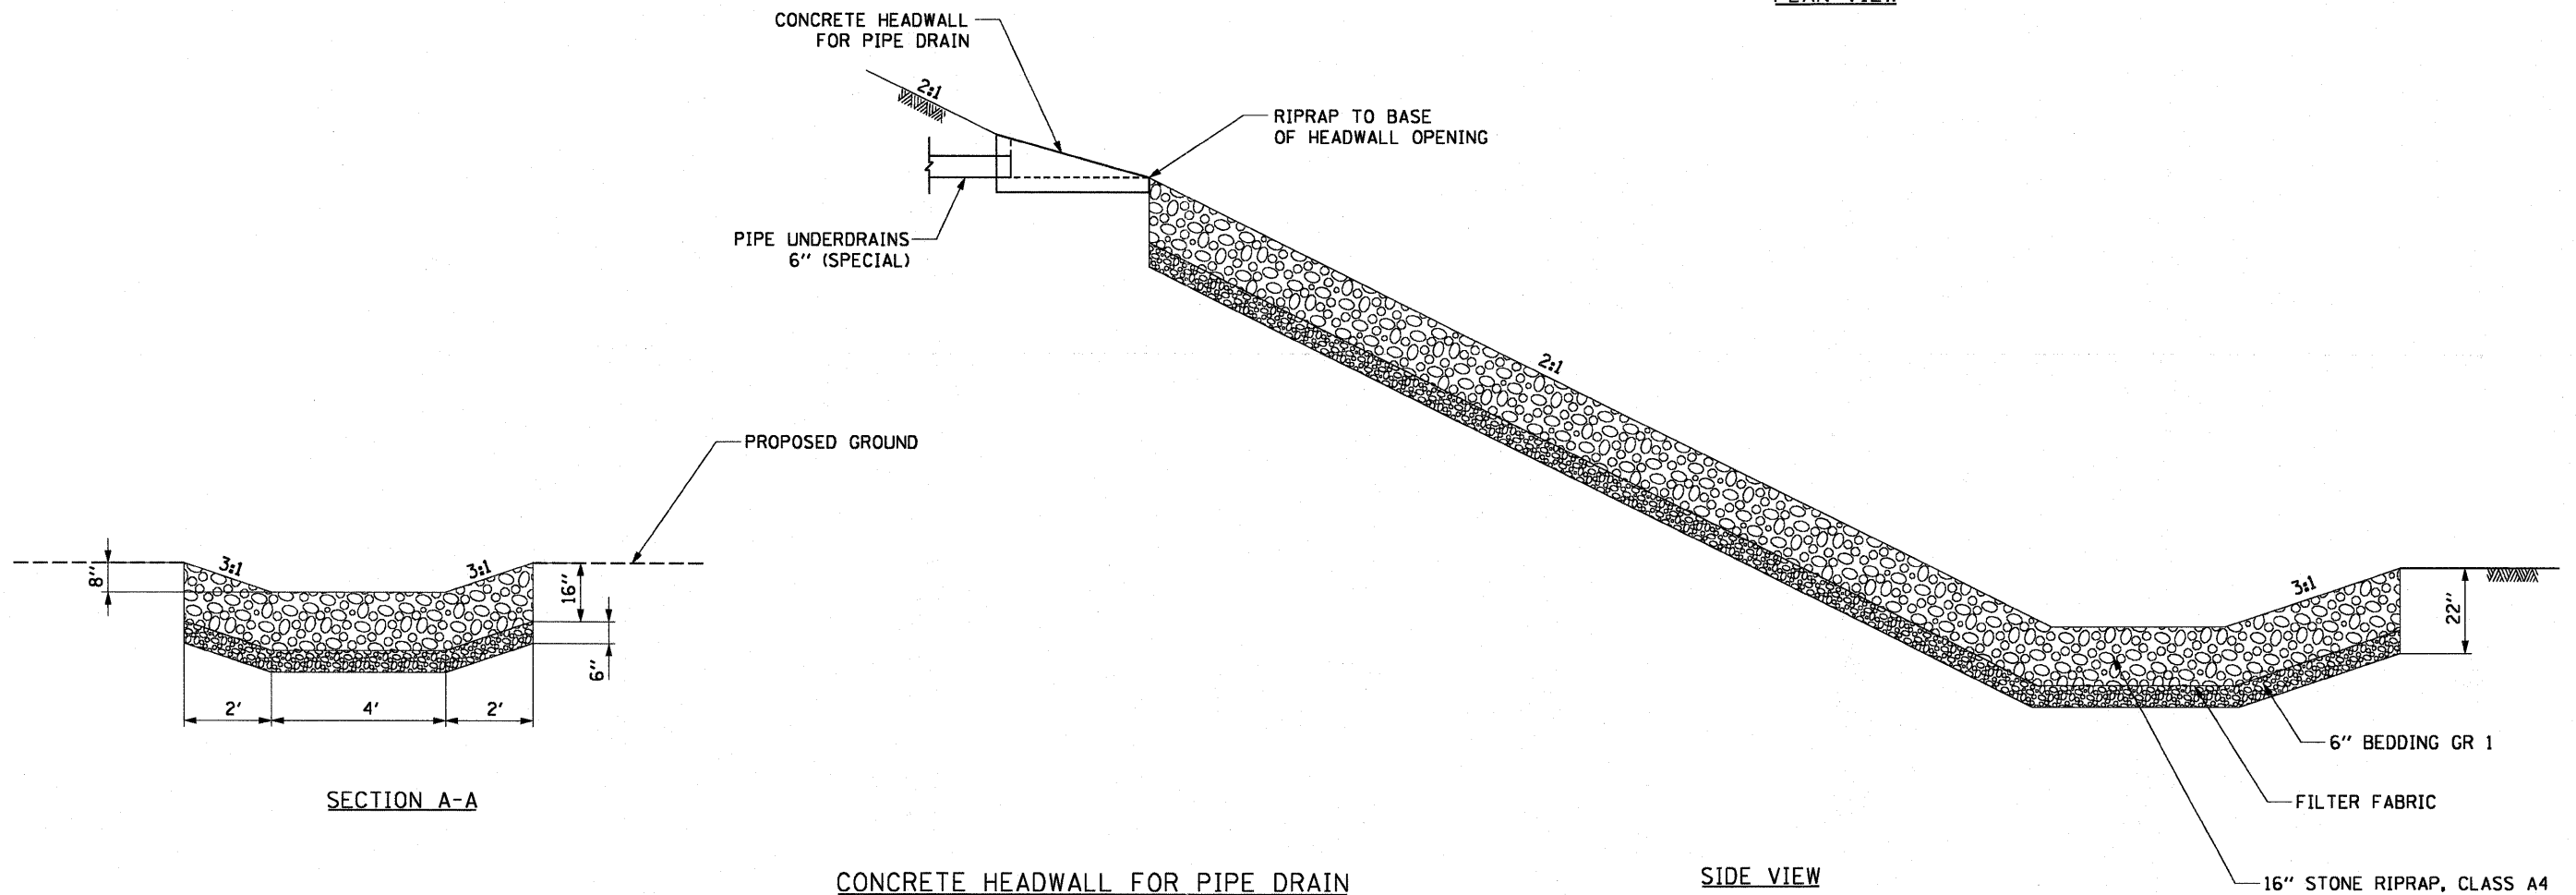

SECTION A-A

SIDE VIEW

**CONCRETE HEADWALL FOR PIPE DRAIN
STONE RIPRAP PROTECTION DETAIL**
FOR PIPE UNDERDRAINS PERPENDICULAR TO
DITCH FLOW

☉ I-70: STA 194+30.00

USER NAME = searab	DESIGNED KLK	REVISED -	STATE OF ILLINOIS DEPARTMENT OF TRANSPORTATION	DRAINAGE DETAIL 1		F.A.I. RTE. 64/998	SECTION 82-1-B-2	COUNTY ST. CLAIR	TOTAL SHEETS 399	SHEET NO. 374
PLDT SCALE = 2.0000' / in.	DRAWN KLK	REVISED -		SCALE: NONE	SHEET NO. 1 OF 5 SHEETS	STA. TO STA.	CONTRACT NO. 76C76		ILLINOIS FED. AID PROJECT	
PLDT DATE = 6/30/2011	CHECKED EEY	REVISED -								
	DATE 07-01-11	REVISED -								