


EXISTING UTILITIES SHOWN HEREON ARE BASED ON INFORMATION PROVIDED BY THE DISTRICT. PROPOSED SEWERS SHOWN HEREON ARE BASED ON THE PROPOSED DRAINAGE DESIGN SHOWN WITHIN THESE PLANS. THE CONTRACTOR IS RESPONSIBLE FOR IDENTIFYING ALL EXISTING UTILITIES PRIOR TO CONSTRUCTION. THE CONTRACTOR SHALL REFER TO S.U.E. PLANS FOR FURTHER UTILITY INFORMATION.

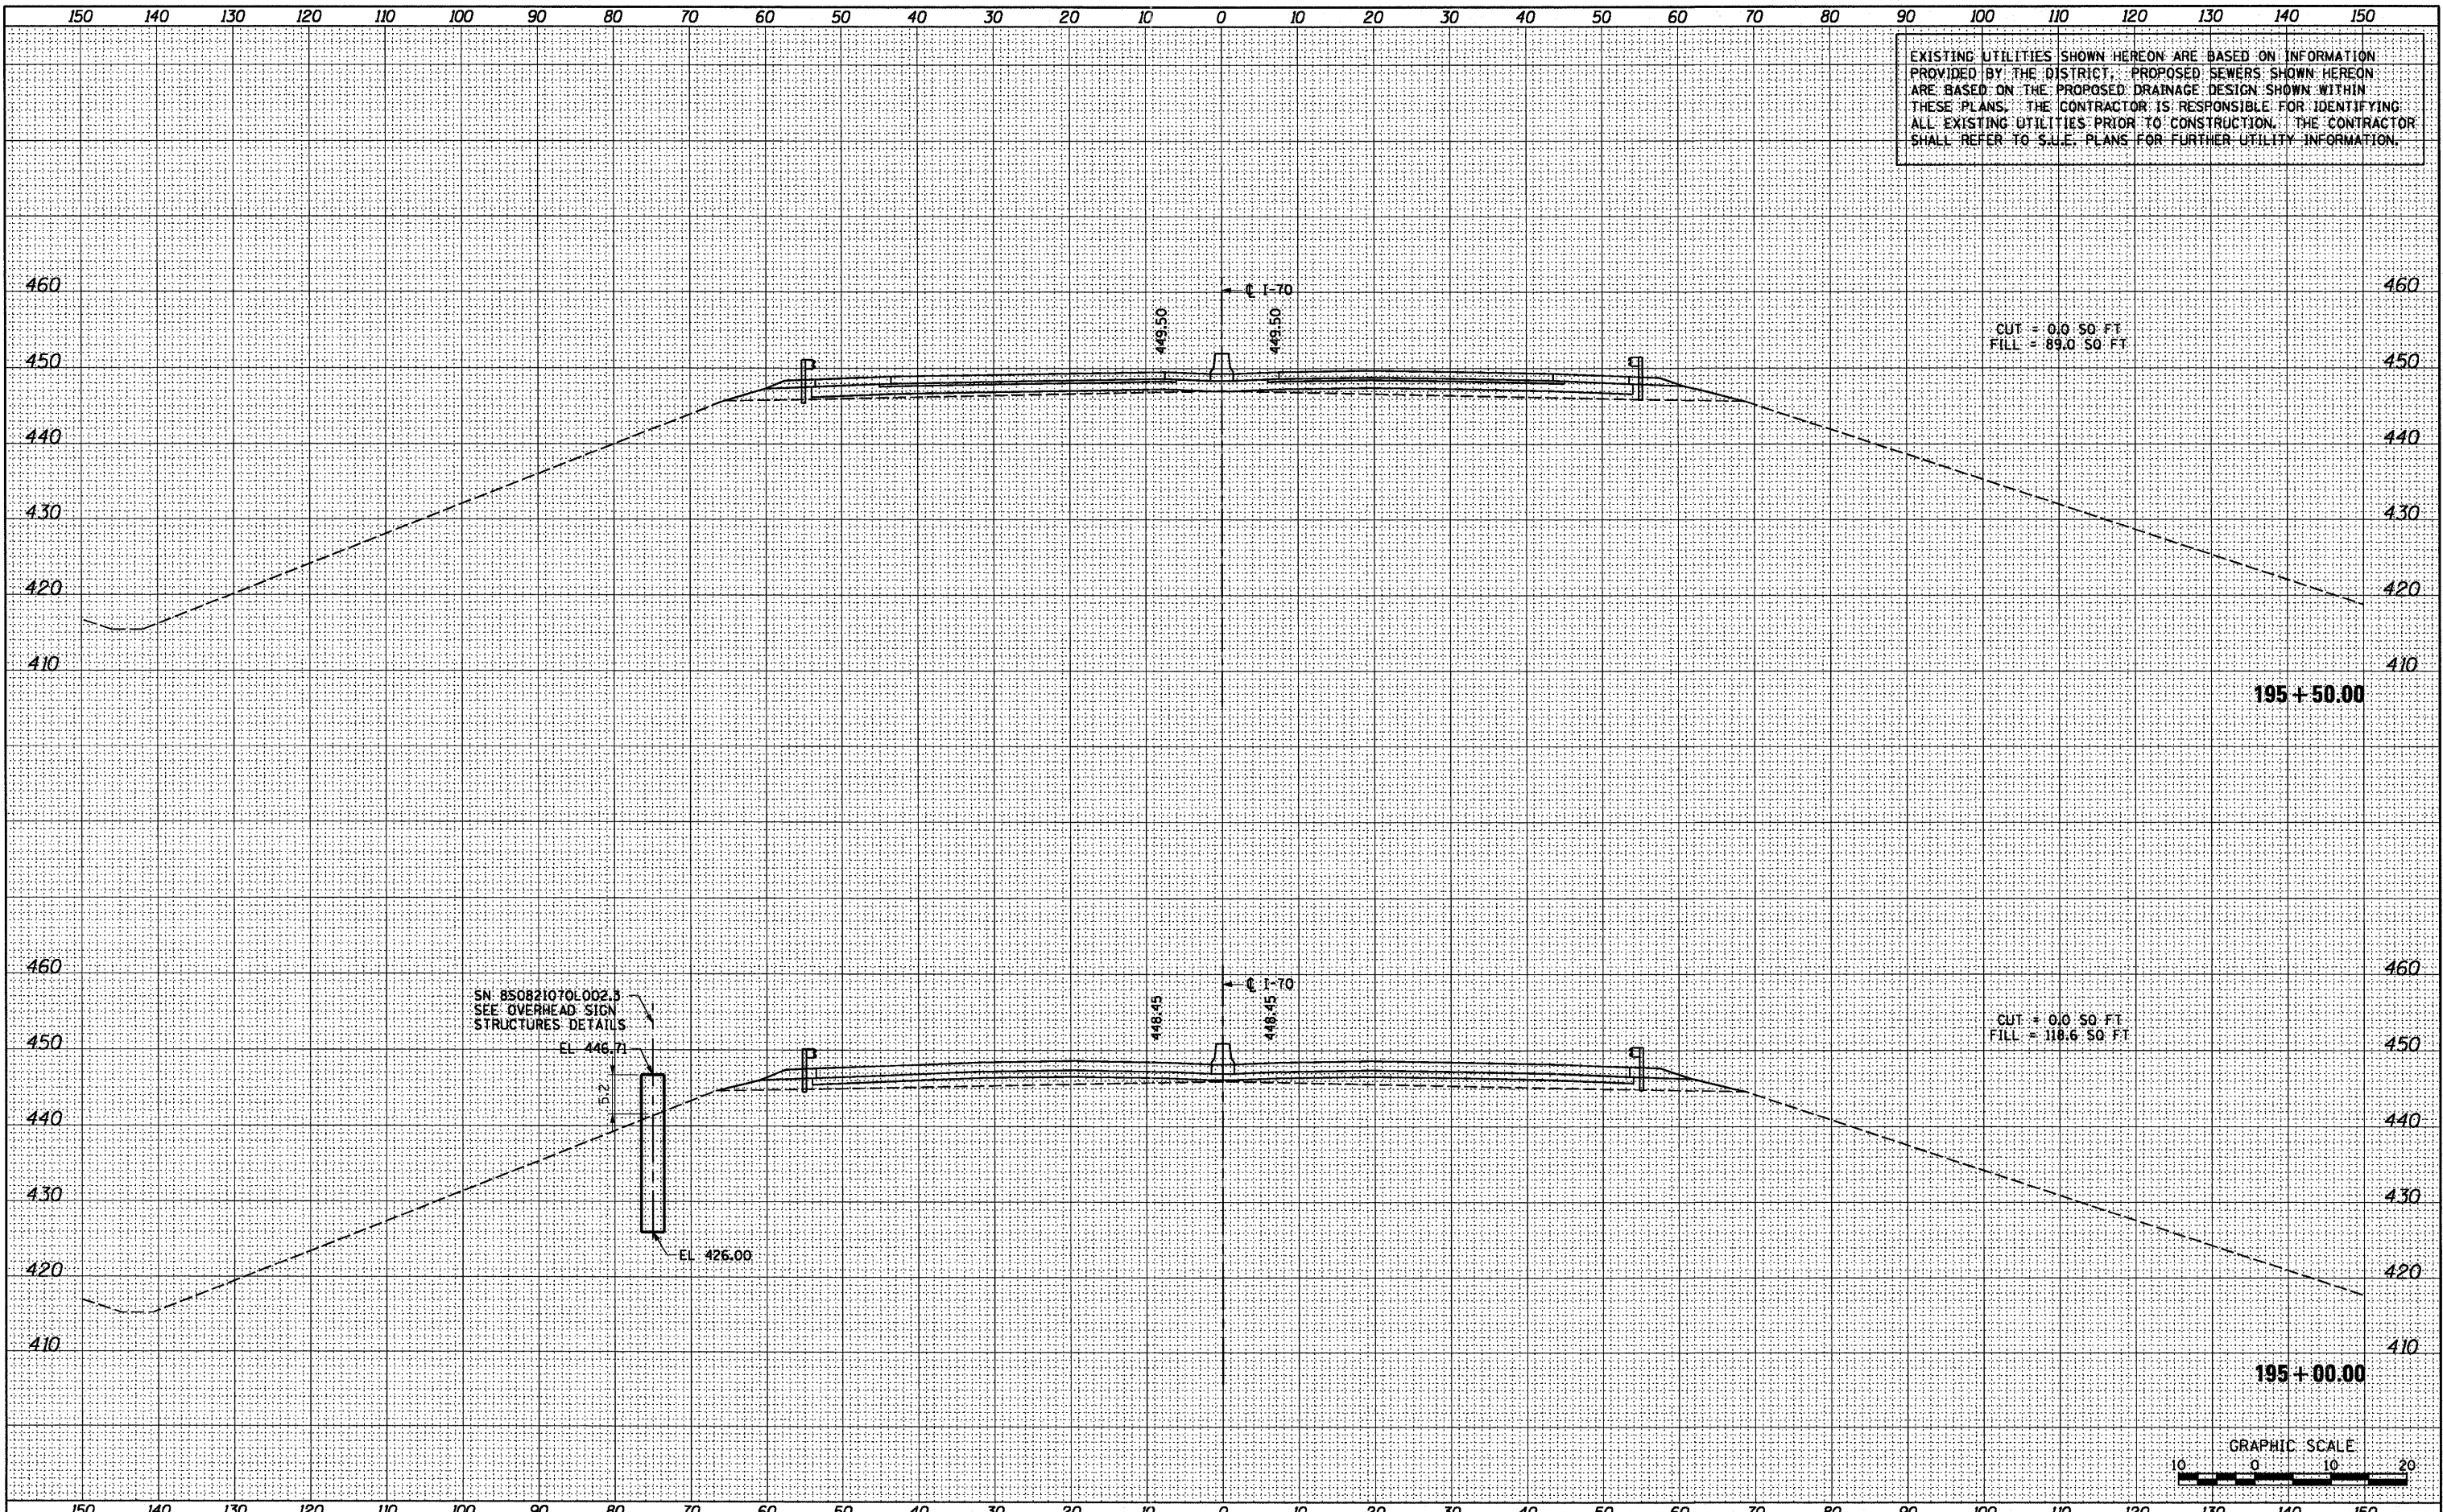

DATE	
BY	
FINAL SURVEY	
SURVEYED	
PLOTTED	
NOTE BOOK	
NO.	
AREAS CHECKED	

DATE	
BY	
ORIGINAL SURVEY	
SURVEYED	
PLOTTED	
NOTE BOOK	
NO.	
AREAS CHECKED	

FILE NAME = P:\P62046629\1022_Geopak\76C76\XS-Sheets\08TR	USER NAME = sear-sb	DESIGNED OP	REVISED -	STATE OF ILLINOIS DEPARTMENT OF TRANSPORTATION	CROSS SECTIONS - I-70	F.A.I. RTE. 64/998	SECTION 82-1-B-2	COUNTY ST. CLAIR	TOTAL SHEETS 399	SHEET NO. 380	
PLOT SCALE = 20.0000' / in.	CHECKED DBM	REVISED -	SCALE: 1" = 10'			SHEET NO. 3 OF 4 SHEETS	STA. 195+00.00 TO STA. 195+50.00	CONTRACT NO. 76C76		FED. ROAD DIST. NO.	ILLINOIS FED. AID PROJECT
PLOT DATE = 6/30/2011	DATE 07-01-11	REVISED -									