


EXISTING UTILITIES SHOWN HEREON ARE BASED ON INFORMATION PROVIDED BY THE DISTRICT. PROPOSED SEWERS SHOWN HEREON ARE BASED ON THE PROPOSED DRAINAGE DESIGN SHOWN WITHIN THESE PLANS. THE CONTRACTOR IS RESPONSIBLE FOR IDENTIFYING ALL EXISTING UTILITIES PRIOR TO CONSTRUCTION. THE CONTRACTOR SHALL REFER TO S.U.E. PLANS FOR FURTHER UTILITY INFORMATION.

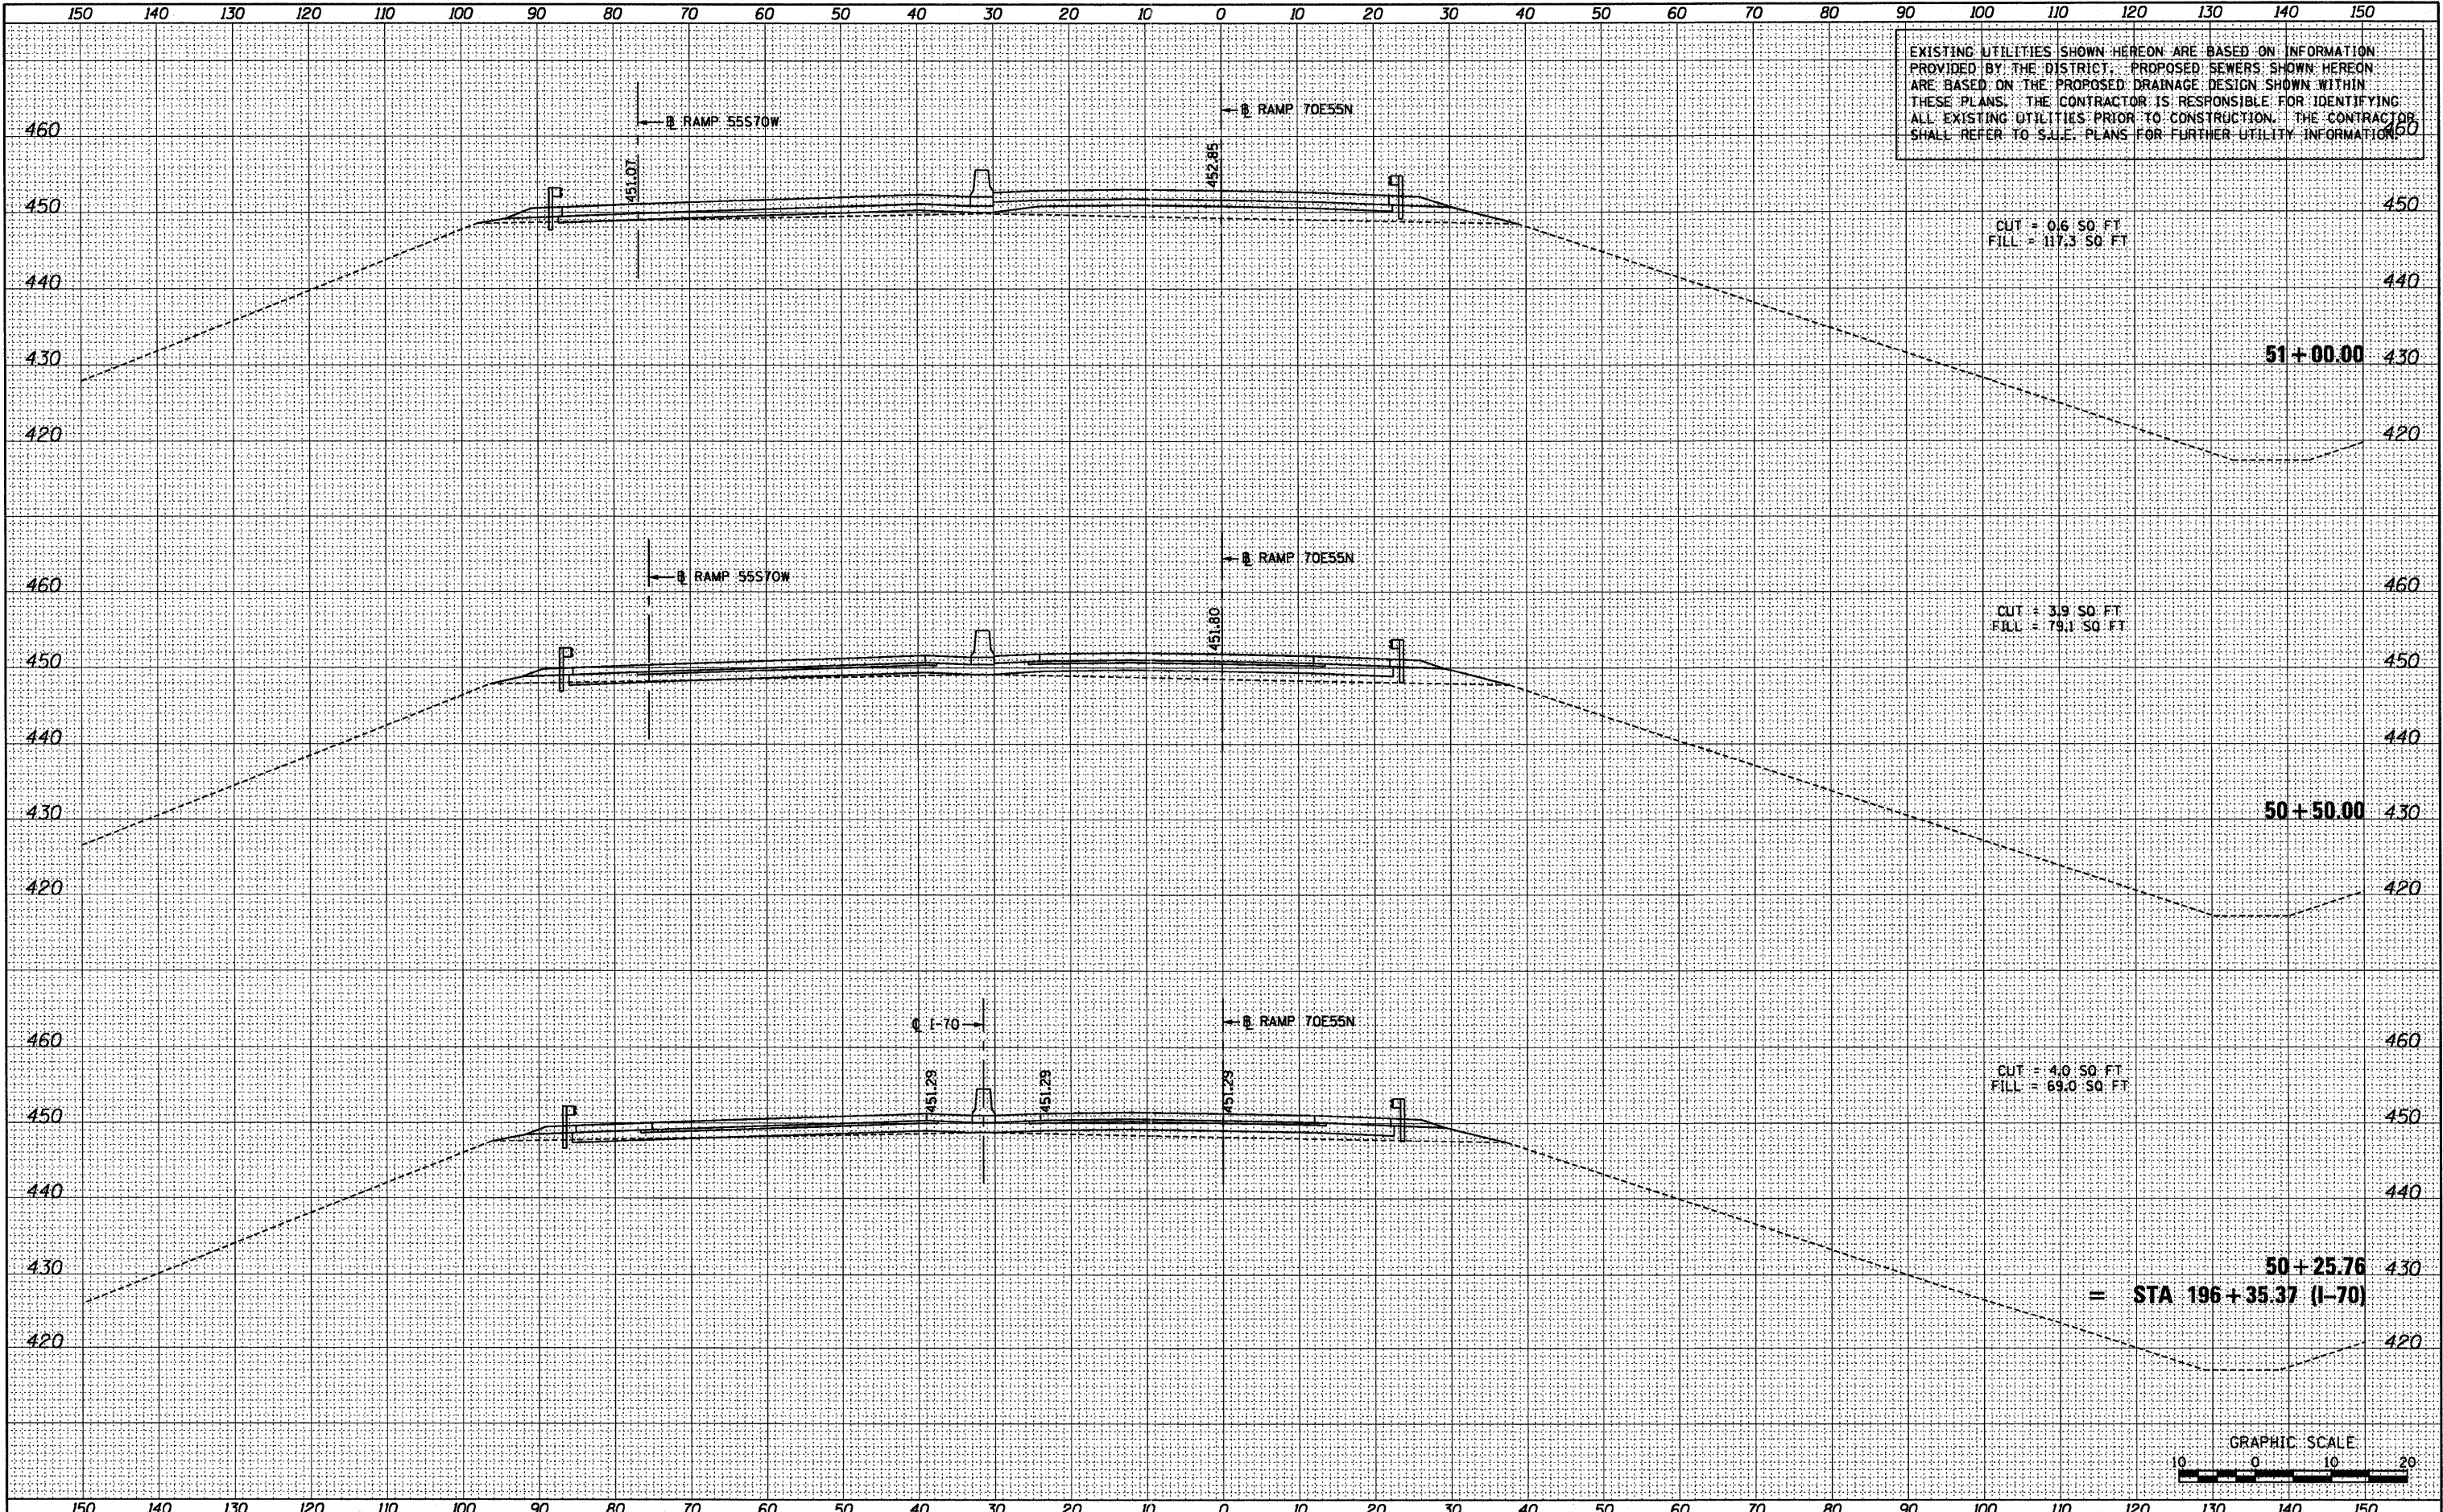

DATE	
BY	
FINAL SURVEY	
SURVEYED	
PLOTTED	
NOTE BOOK	
AREAS CHECKED	
NO.	

DATE	
BY	
ORIGINAL SURVEY	
SURVEYED	
PLOTTED	
NOTE BOOK	
AREAS CHECKED	
NO.	

FILE NAME =	USER NAME = sear:ab
P:\P62046629\10200_Geopak\76C76\XS-Sheets\081R-76C76-shr.XS_70E55N.dgn	DESIGNED OP
PLLOT SCALE = 20.0000' / in.	DRAWN OP
PLLOT DATE = 6/30/2011	CHECKED DBM
	DATE 07-01-11

DESIGNED	OP	REVISED	-
DRAWN	OP	REVISED	-
CHECKED	DBM	REVISED	-
DATE	07-01-11	REVISED	-

**STATE OF ILLINOIS  
DEPARTMENT OF TRANSPORTATION**

**CROSS SECTIONS - I-70 / RAMP 70E55N**

SCALE: 1" = 10'    SHEET NO. 1 OF 7 SHEETS    STA. 50+25.76 TO STA. 50+50.00

F.A.I. RTE.	SECTION	COUNTY	TOTAL SHEETS	SHEET NO.
64/99B	82-1-B-2	ST. CLAIR	399	382
CONTRACT NO. 76C76		FED. ROAD DIST. NO. ILLINOIS FED. AID PROJECT		