
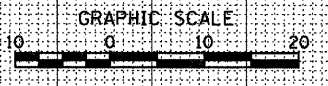


EXISTING UTILITIES SHOWN HEREON ARE BASED ON INFORMATION PROVIDED BY THE DISTRICT. PROPOSED SEWERS SHOWN HEREON ARE BASED ON THE PROPOSED DRAINAGE DESIGN SHOWN WITHIN THESE PLANS. THE CONTRACTOR IS RESPONSIBLE FOR IDENTIFYING ALL EXISTING UTILITIES PRIOR TO CONSTRUCTION. THE CONTRACTOR SHALL REFER TO SALE PLANS FOR FURTHER UTILITY INFORMATION.

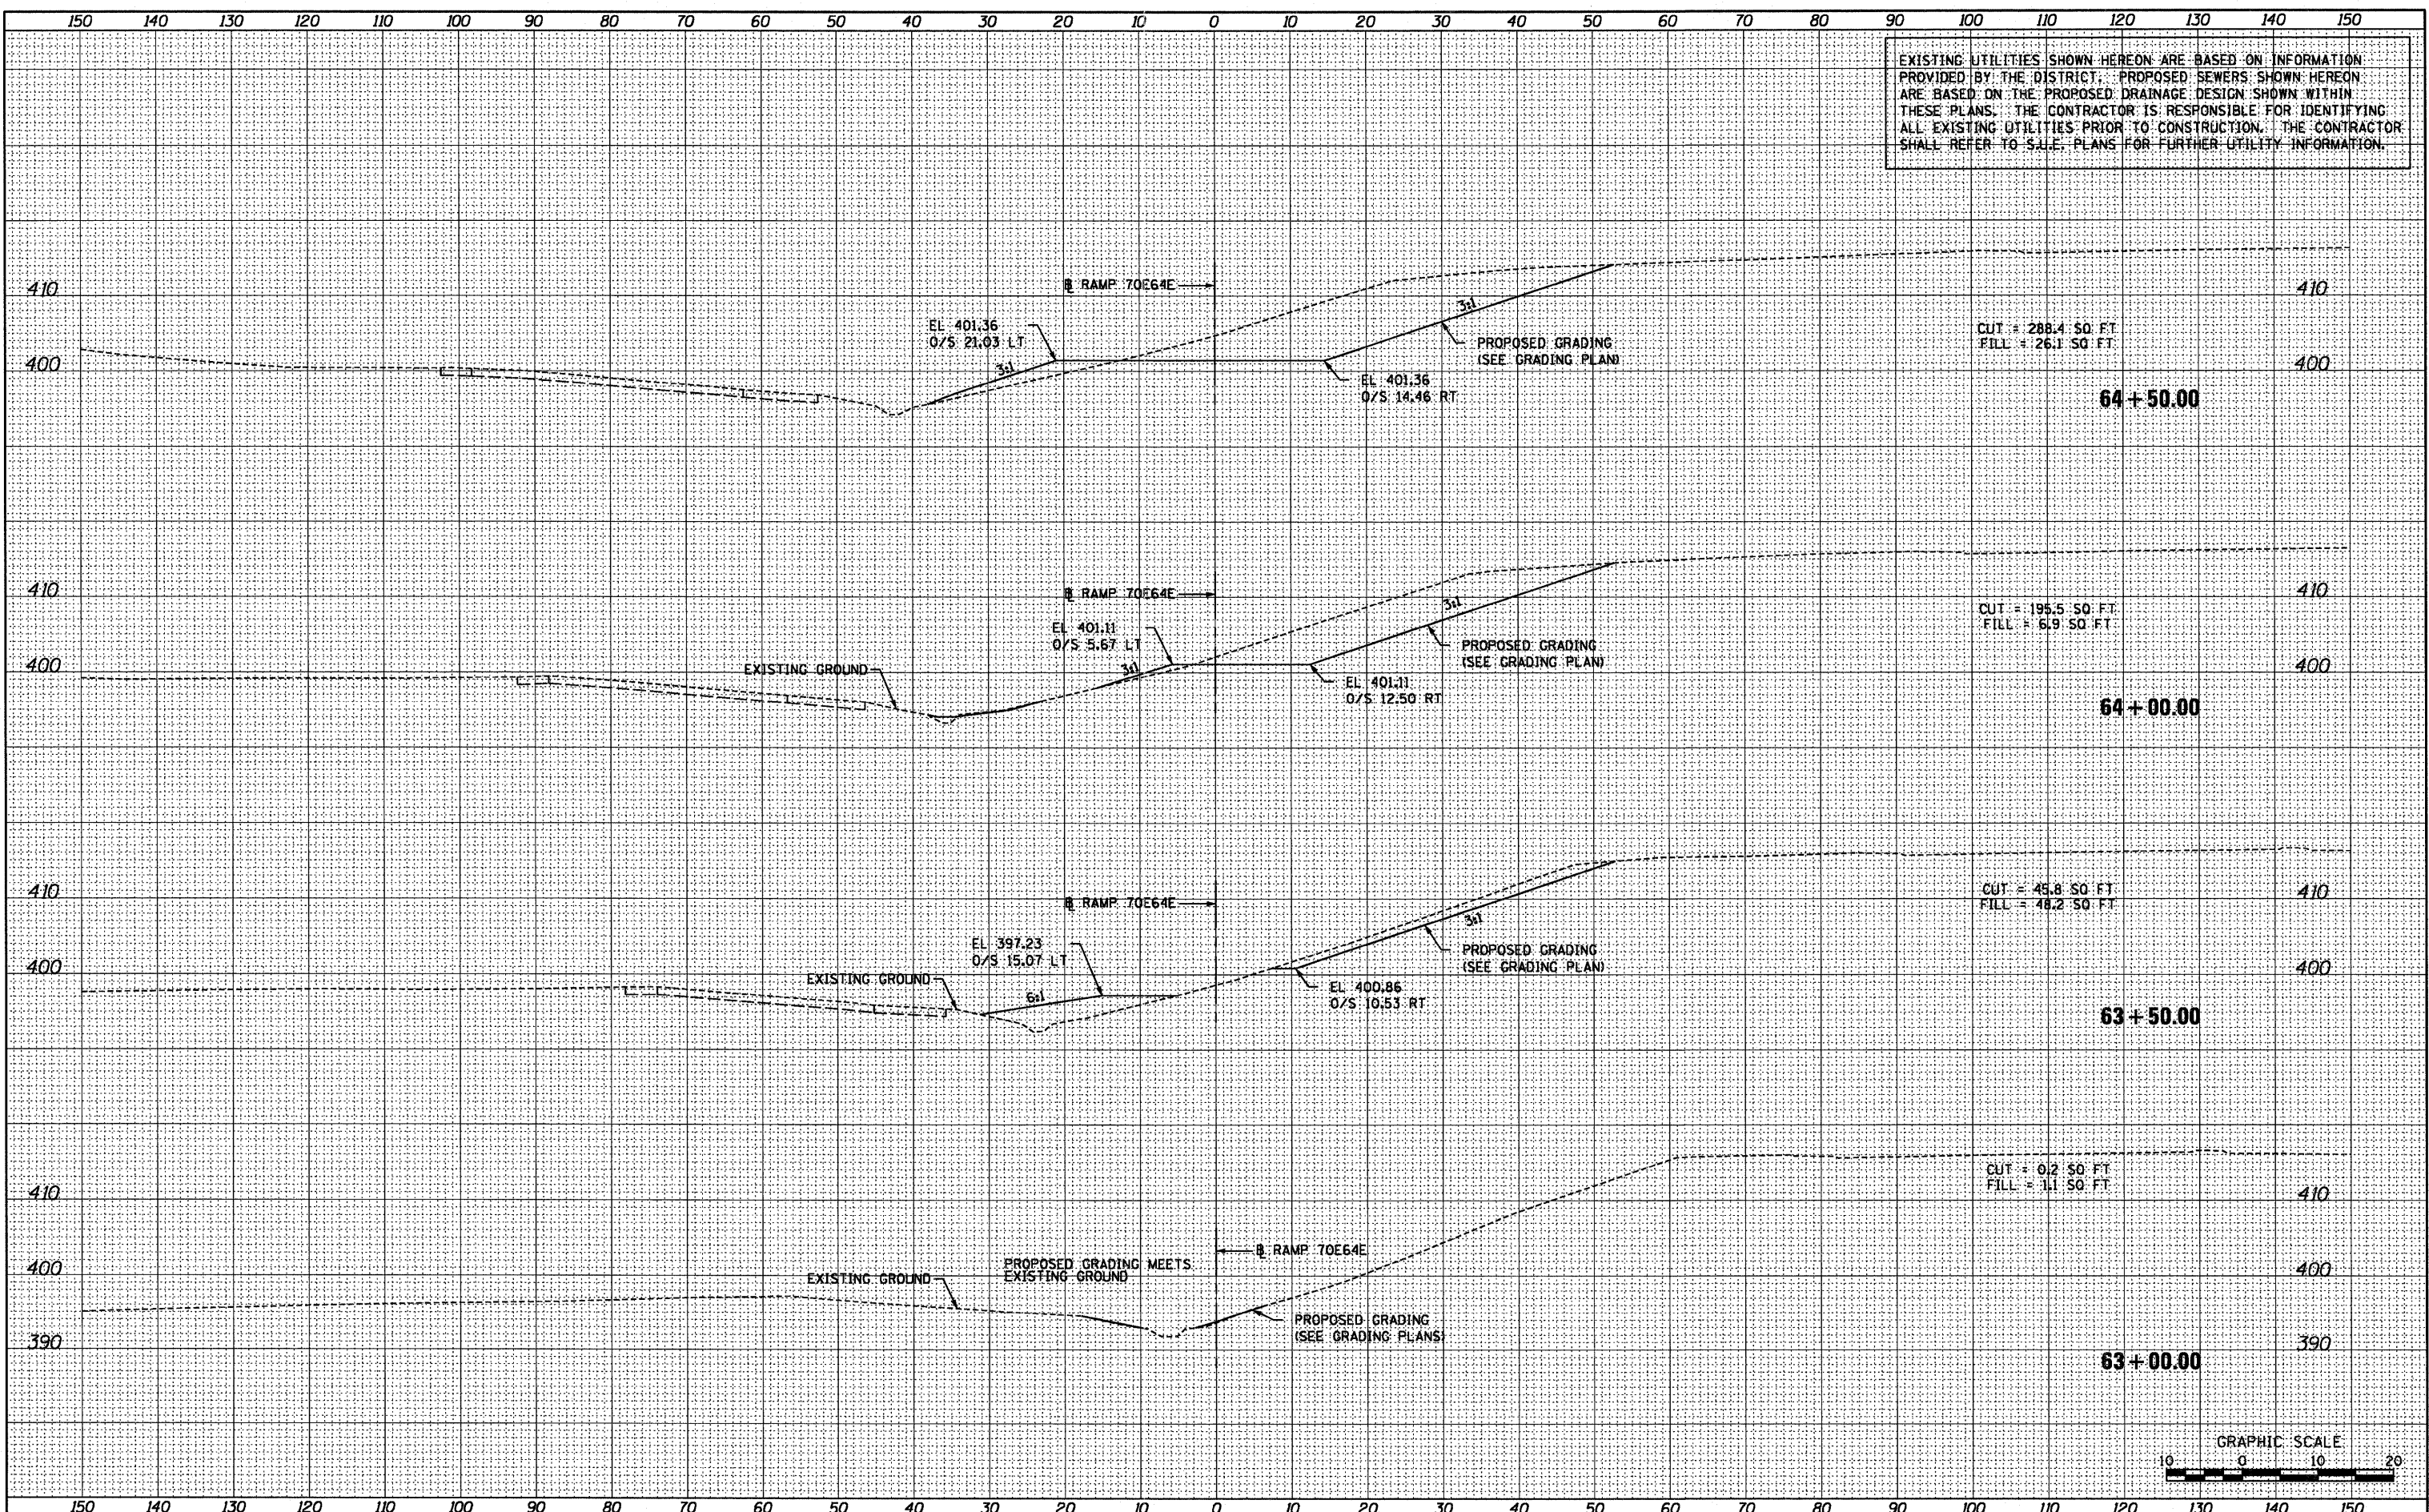

DATE	
BY	
FINAL SURVEY	
SURVEYED	
PLOTTED	
NOTE BOOK	
AREAS	
AREAS CHECKED	
NO.	

DATE	00'00'03
BY	64+00.00
ORIGINAL SURVEY	
SURVEYED	
PLOTTED	
NOTE BOOK	
AREAS	
AREAS CHECKED	
NO.	

FILE NAME =	USER NAME = searab	DESIGNED	OP	REVISED	-	STATE OF ILLINOIS DEPARTMENT OF TRANSPORTATION	CROSS SECTIONS - RAMP 70E64E		F.A.I. SHEET NO.	SECTION	COUNTY	TOTAL SHEETS	SHEET NO.	
P:\P60046609\1000_Geopak\76C76\XS-Sheets\08TR-76C76-sh1.XS-70E64E.dgn		DRAWN	OP	REVISED	-		SCALE: 1" = 10'	SHEET NO. 1 OF 2 SHEETS	STA. 63+00.00 TO STA. 64+50.00	64/998	82-1-B-2	ST. CLAIR	399	389
		CHECKED	DBM	REVISED	-									
		DATE	07-01-11	REVISED	-									