


EXISTING UTILITIES SHOWN HEREON ARE BASED ON INFORMATION PROVIDED BY THE DISTRICT. PROPOSED SEWERS SHOWN HEREON ARE BASED ON THE PROPOSED DRAINAGE DESIGN SHOWN WITHIN THESE PLANS. THE CONTRACTOR IS RESPONSIBLE FOR IDENTIFYING ALL EXISTING UTILITIES PRIOR TO CONSTRUCTION. THE CONTRACTOR SHALL REFER TO S.U.E. PLANS FOR FURTHER UTILITY INFORMATION.

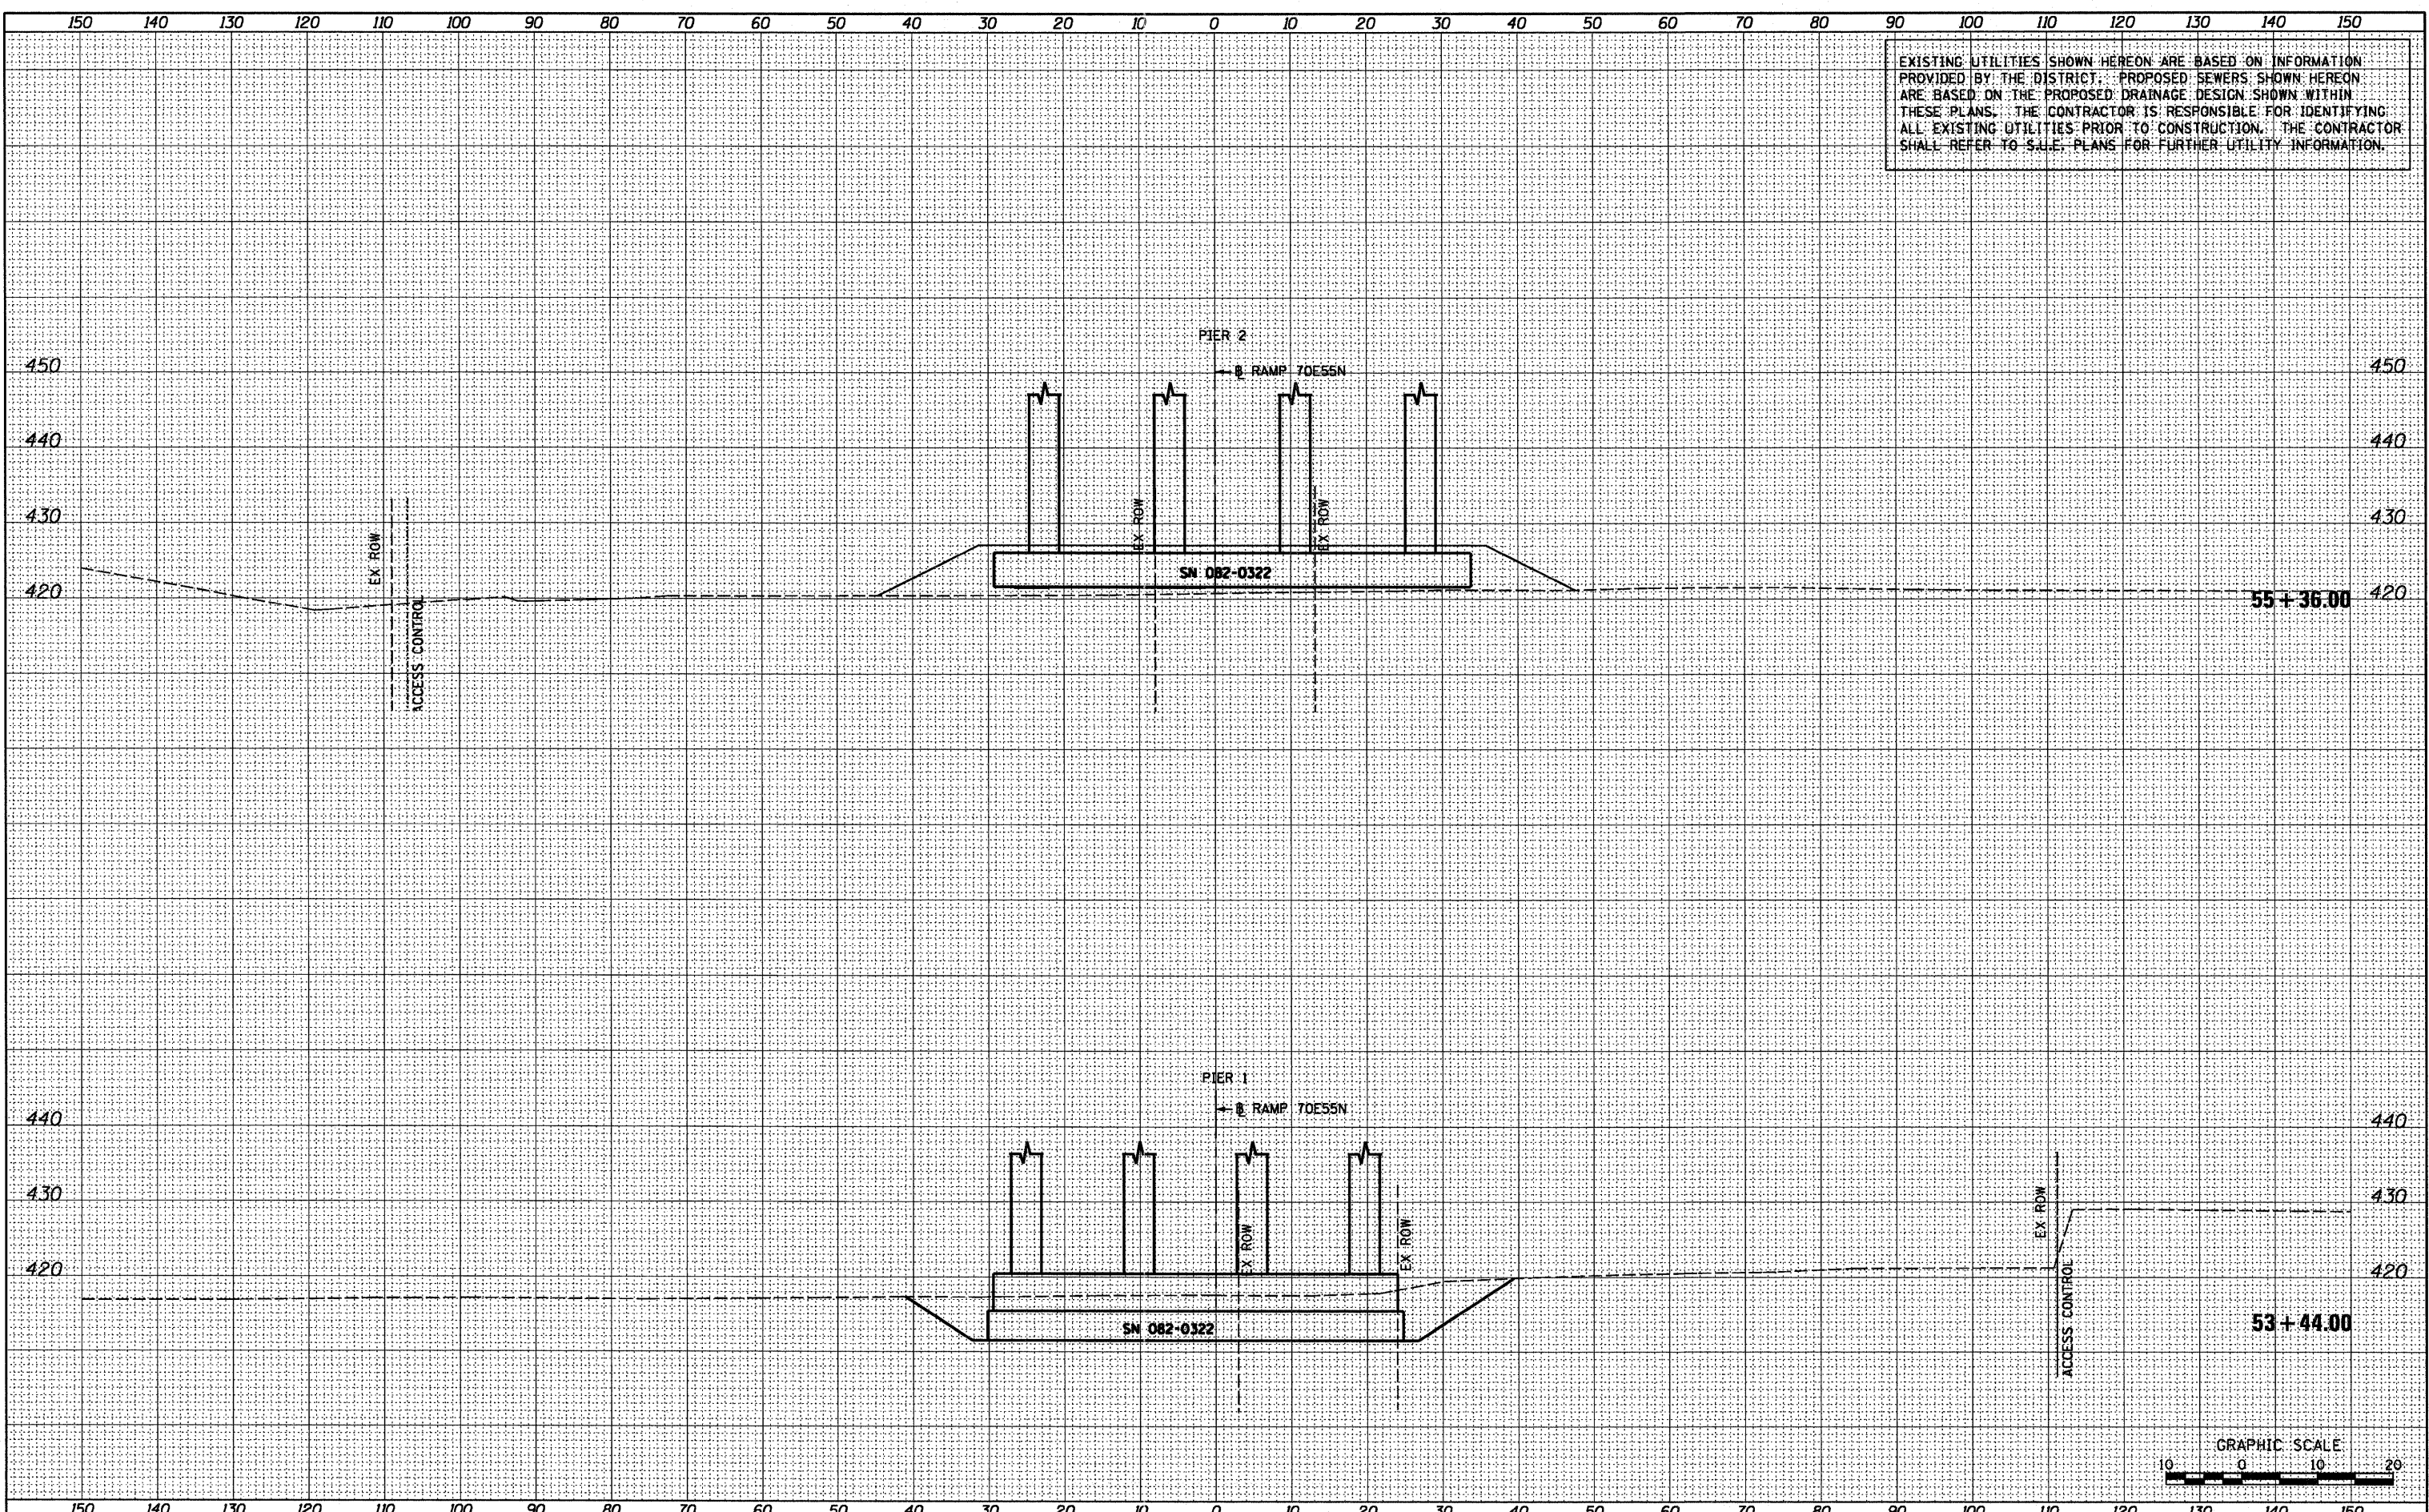

FINAL SURVEY	DATE
SURVEYED	BY
PLOTTED	
DATE	
AREAS	
CHECKED	
NO.	

ORIGINAL SURVEY	DATE
SURVEYED	BY
PLOTTED	
DATE	
AREAS	
CHECKED	
NO.	

FILE NAME =	USER NAME = searab	DESIGNED	OP	REVISED	-
P:\P60046609\1000_Geopak\76C76\XS-Sheets\08TR	-76C76-shr.XS_082-0322 Piers.dgn	DRAWN	OP	REVISED	-
	PLDT SCALE = 20.0000' / in.	CHECKED	DBM	REVISED	-
	PLDT DATE = 6/30/2011	DATE	07-01-11	REVISED	-

STATE OF ILLINOIS  
DEPARTMENT OF TRANSPORTATION

CROSS SECTIONS - SN 082-0322 PIERS

SCALE: 1" = 10' SHEET NO. 1 OF 6 SHEETS STA. 53+44.00 TO STA. 55+36.00

F.A.I. RTE.	SECTION	COUNTY	TOTAL SHEETS	SHEET NO.
64/998	82-1-B-2	ST. CLAIR	399	391
FED. ROAD DIST. NO.			ILLINOIS FED. AID PROJECT	
			CONTRACT NO. 76C76	