
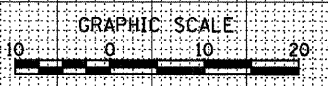


EXISTING UTILITIES SHOWN HEREON ARE BASED ON INFORMATION PROVIDED BY THE DISTRICT. PROPOSED SEWERS SHOWN HEREON ARE BASED ON THE PROPOSED DRAINAGE DESIGN SHOWN WITHIN THESE PLANS. THE CONTRACTOR IS RESPONSIBLE FOR IDENTIFYING ALL EXISTING UTILITIES PRIOR TO CONSTRUCTION. THE CONTRACTOR SHALL REFER TO S.U.E. PLANS FOR FURTHER UTILITY INFORMATION.

| | |
|---------------|------|
| FINAL SURVEY | DATE |
| SURVEYED | BY |
| PLOTTED | |
| NOTE BOOK | |
| NO. | |
| AREAS CHECKED | |

| | |
|-----------------|------|
| ORIGINAL SURVEY | DATE |
| SURVEYED | BY |
| PLOTTED | |
| NOTE BOOK | |
| NO. | |
| AREAS CHECKED | |

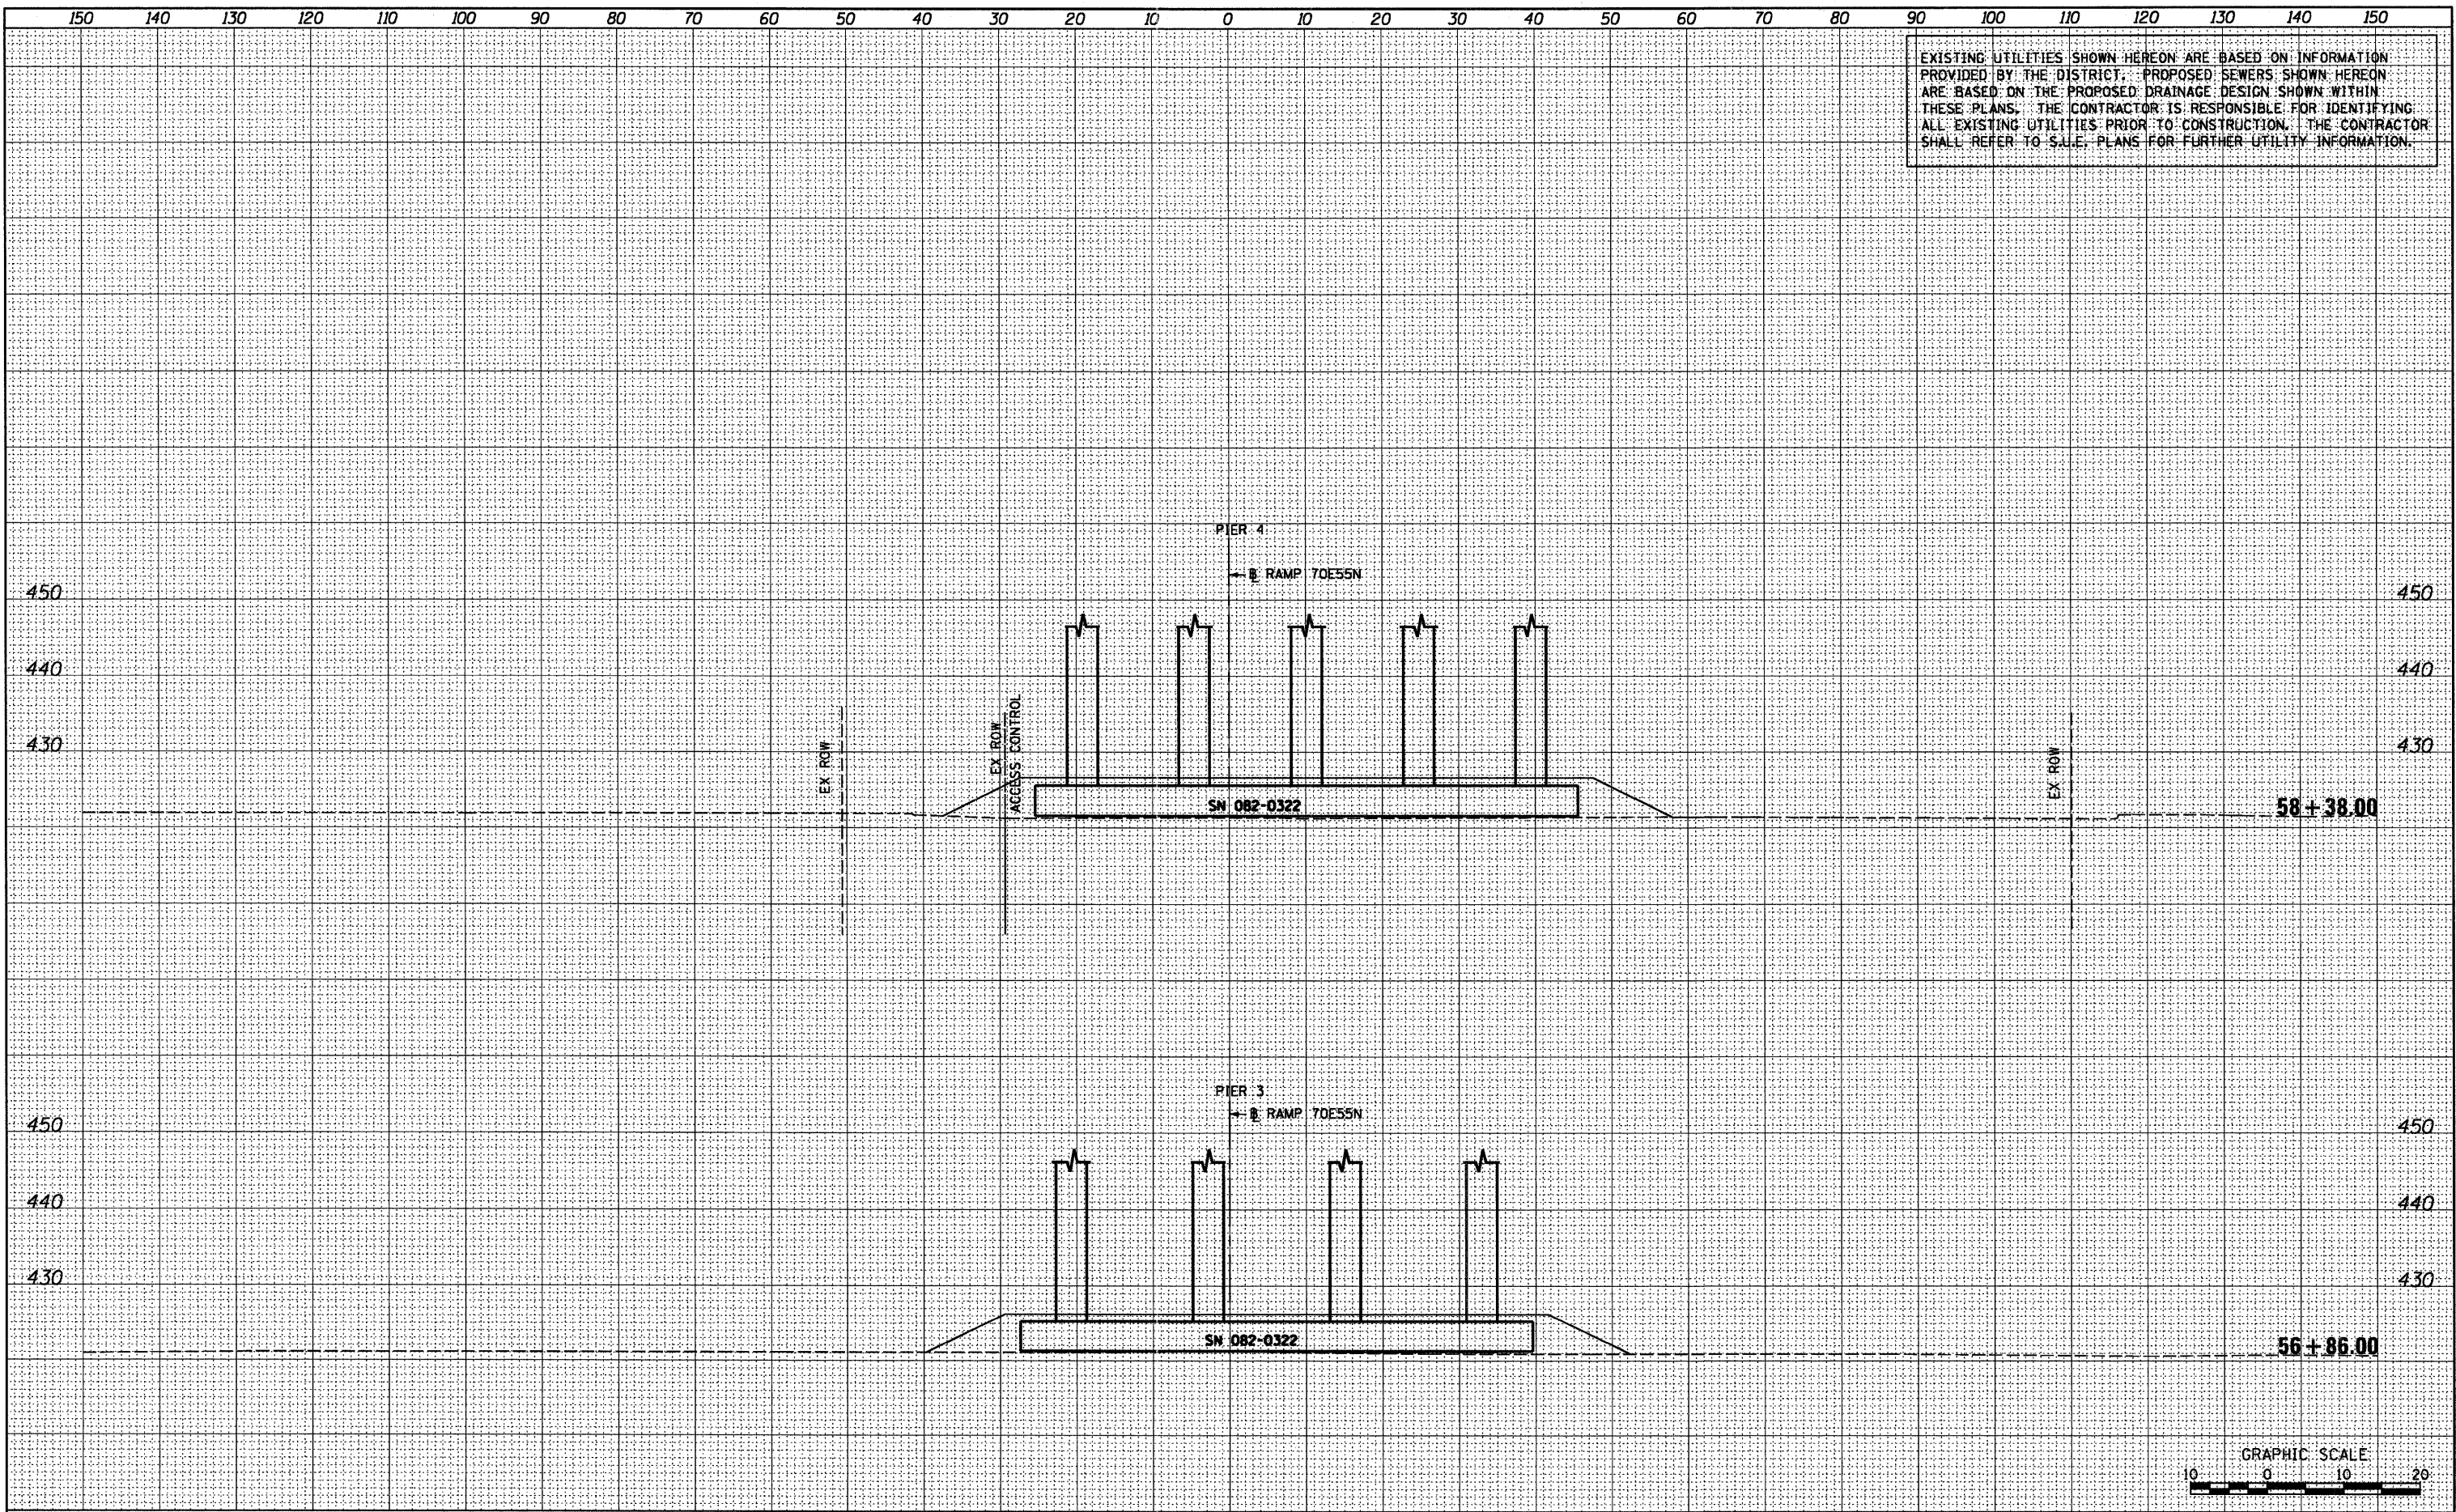

| | | | | | | | | | | | | |
|---|---------------------------------|---------------|-----------|---|---|-------------------------|--------------------------------|--------------------|------------------|---|---------------|--|
| FILE NAME = P:\P60046609\1000_Geopak\76C76\XS-Sheets\08TR | USER NAME = searab | DESIGNED OP | REVISED - | STATE OF ILLINOIS DEPARTMENT OF TRANSPORTATION | CROSS SECTIONS - SN 082-0322 PIERS | | F.A.I. RTE. 64/998 | SECTION 82-1-B-2 | COUNTY ST. CLAIR | TOTAL SHEETS 399 | SHEET NO. 392 | |
| | 76C76-sht.XS_082-0322 Piers.dgn | DRAWN OP | REVISED - | | SCALE: 1" = 10' | SHEET NO. 2 OF 6 SHEETS | STA. 56+86.00 TO STA. 58+38.00 | CONTRACT NO. 76C76 | | FED. ROAD DIST. NO. ILLINDIS FED. AID PROJECT | | |
| | PLOT SCALE = 20,0000' / in. | CHECKED DBM | REVISED - | | | | | | | | | |
| | PLOT DATE = 6/30/2011 | DATE 07-01-11 | REVISED - | | | | | | | | | |