


EXISTING UTILITIES SHOWN HEREON ARE BASED ON INFORMATION PROVIDED BY THE DISTRICT. PROPOSED SEWERS SHOWN HEREON ARE BASED ON THE PROPOSED DRAINAGE DESIGN SHOWN WITHIN THESE PLANS. THE CONTRACTOR IS RESPONSIBLE FOR IDENTIFYING ALL EXISTING UTILITIES PRIOR TO CONSTRUCTION. THE CONTRACTOR SHALL REFER TO S.U.E. PLANS FOR FURTHER UTILITY INFORMATION.

DATE	
BY	
FINAL SURVEY	
PLOTTED	
NOTE BOOK	
NO.	

DATE	
BY	
ORIGINAL SURVEY	
PLOTTED	
NOTE BOOK	
NO.	

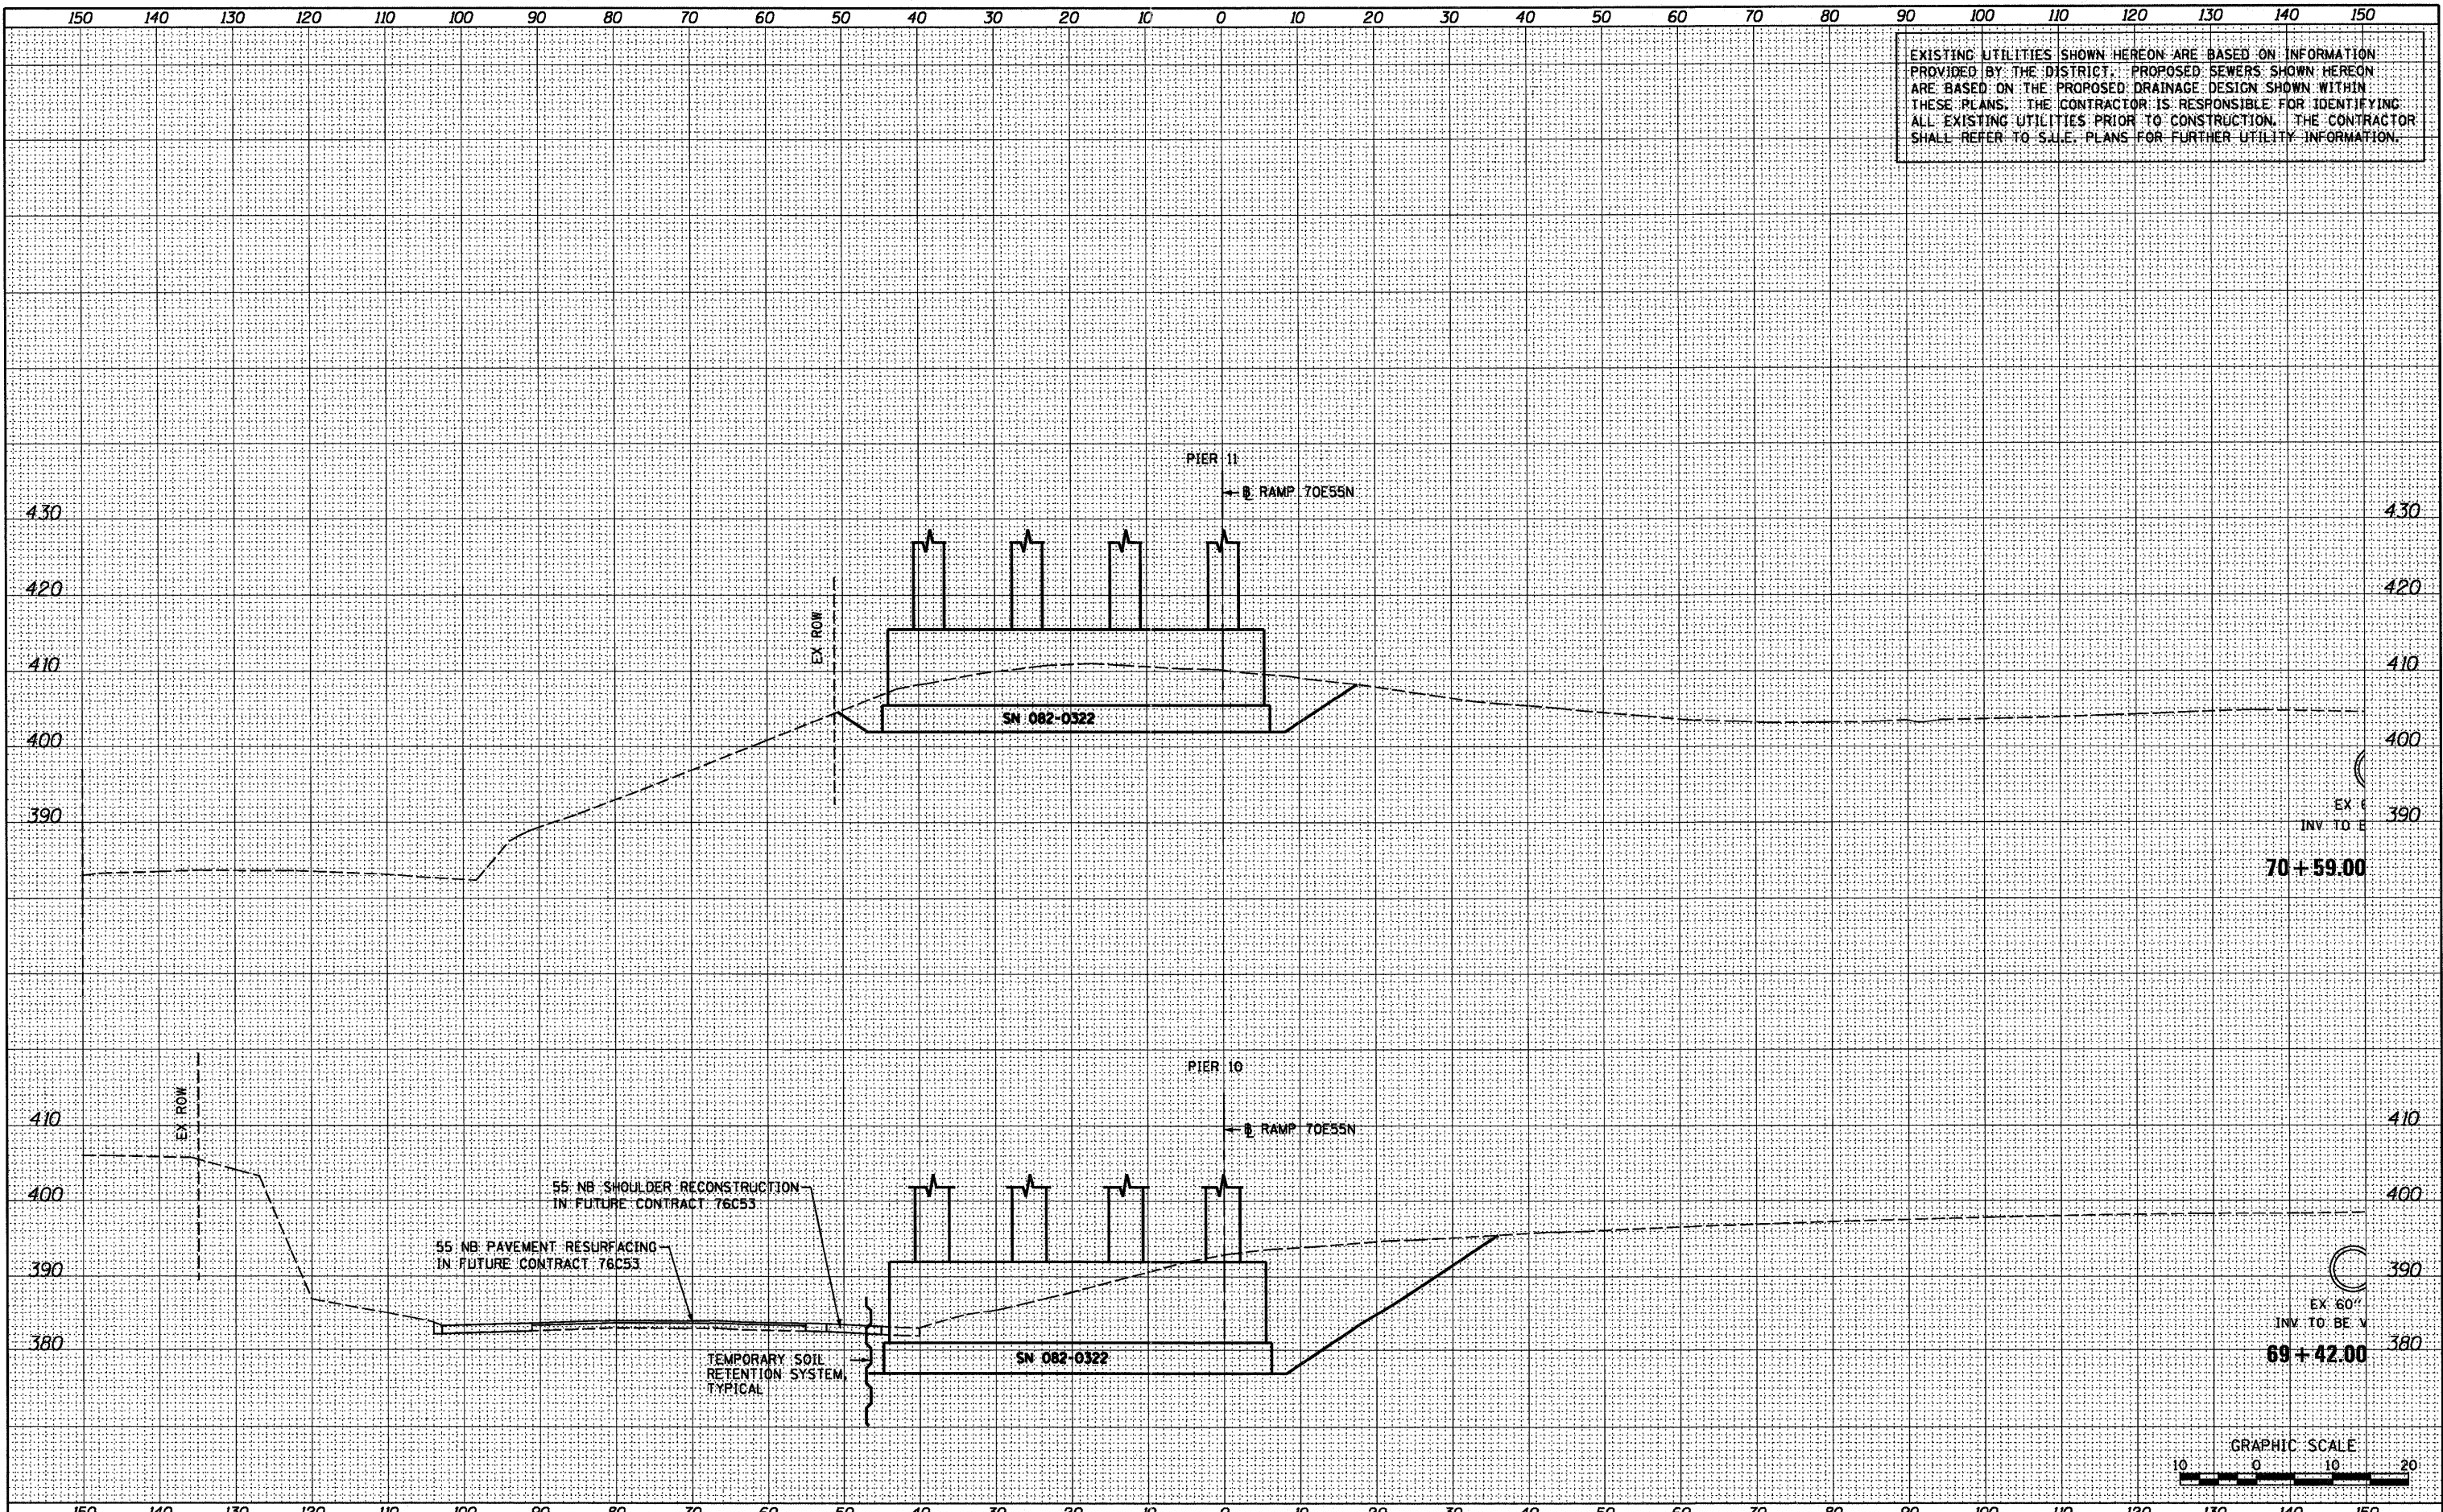

FILE NAME = P:\P60046609\1000_Geopak\76C76\XS-Sheets\08TR	USER NAME = pmasarno	DESIGNED OP	REVISED -	STATE OF ILLINOIS DEPARTMENT OF TRANSPORTATION	CROSS SECTIONS - SN 082-0322 PIERS			F.A.I. RTE. 64/998	SECTION 82-1-B-2	COUNTY ST. CLAIR	TOTAL SHEETS 399	SHEET NO. 395
	-76C76-shl.XS_082-0322 Piers.dgn	DRAWN OP	REVISED -		SCALE: 1" = 10'	SHEET NO. 5 OF 6 SHEETS	STA. 69+42.00 TO STA. 70+59.00	CONTRACT NO. 76C76		FED. ROAD DIST. NO. [ILLINOIS] FED. AID PROJECT		
	PLDT SCALE = 20.0000' / in.	CHECKED DBM	REVISED -									
	PLDT DATE = 8/9/2011	DATE 08-12-11	REVISED -									