
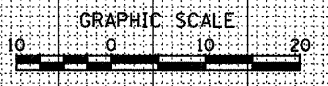


EXISTING UTILITIES SHOWN HEREON ARE BASED ON INFORMATION PROVIDED BY THE DISTRICT. PROPOSED SEWERS SHOWN HEREON ARE BASED ON THE PROPOSED DRAINAGE DESIGN SHOWN WITHIN THESE PLANS. THE CONTRACTOR IS RESPONSIBLE FOR IDENTIFYING ALL EXISTING UTILITIES PRIOR TO CONSTRUCTION. THE CONTRACTOR SHALL REFER TO SALE PLANS FOR FURTHER UTILITY INFORMATION.

DATE	
BY	
FINAL SURVEY	
SURVEYED	
PLOTTED	
NOTE BOOK	
AREAS CHECKED	
NO.	

DATE	
BY	
ORIGINAL SURVEY	
SURVEYED	
PLOTTED	
NOTE BOOK	
AREAS CHECKED	
NO.	

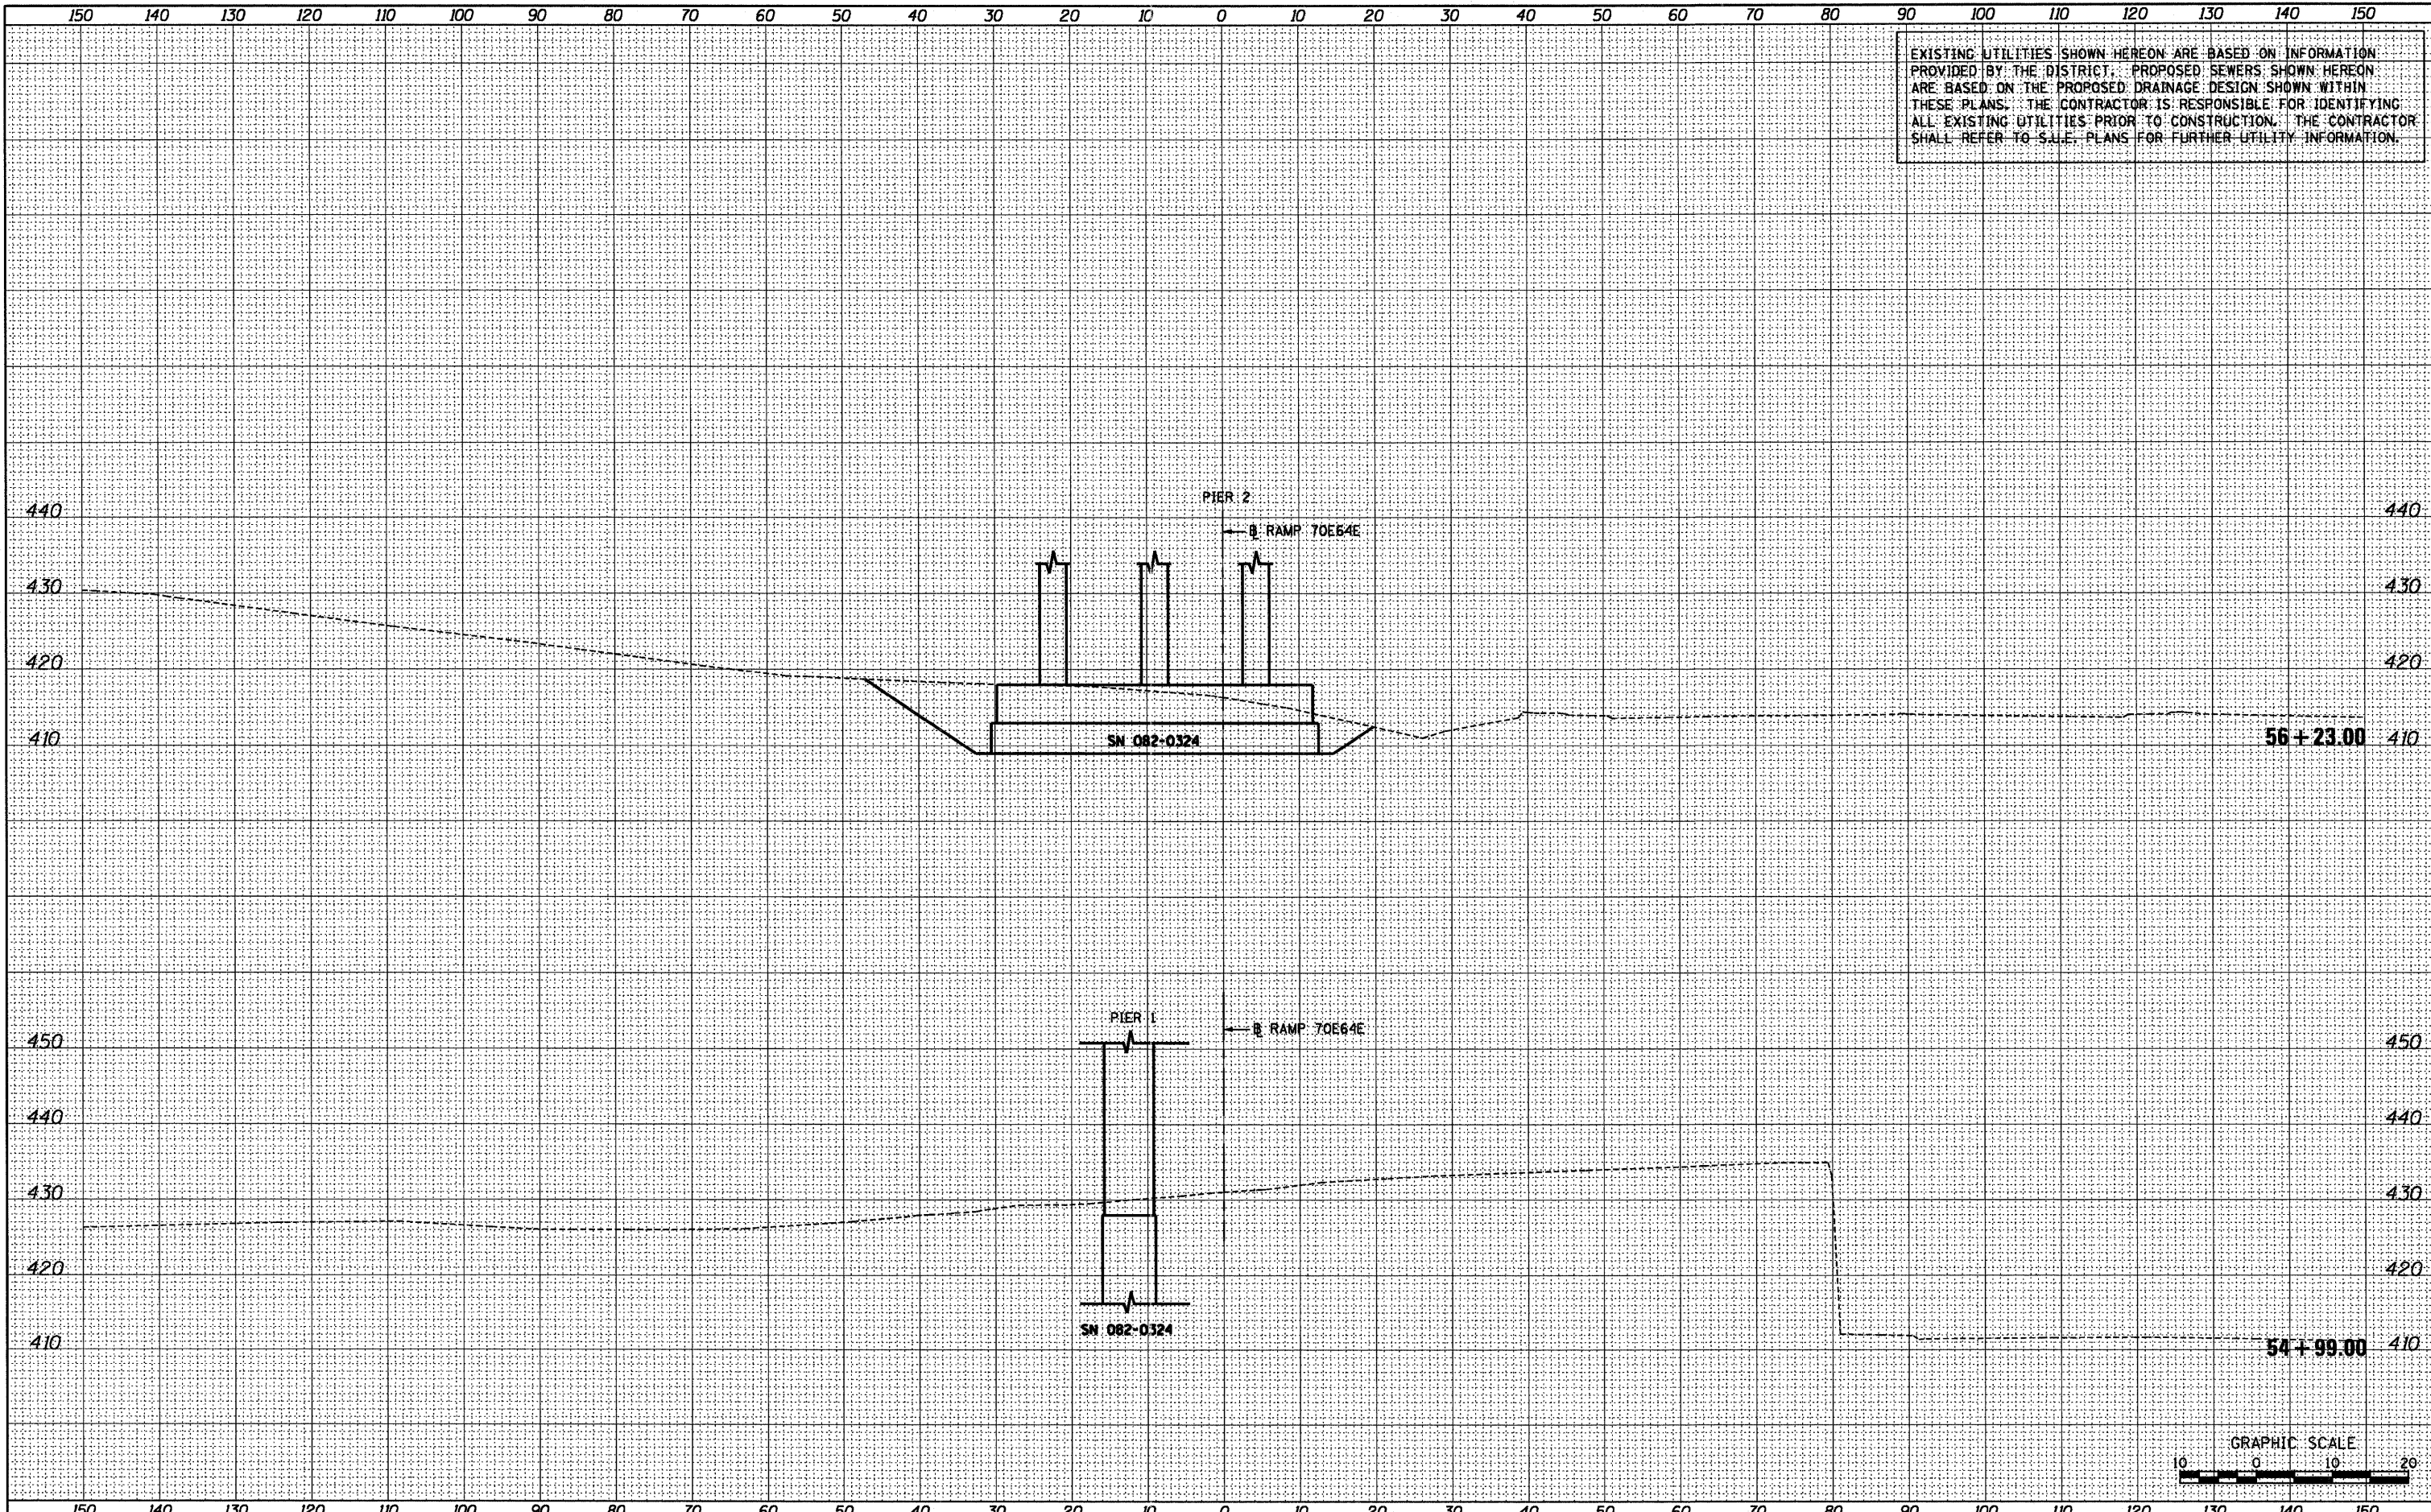

FILE NAME =	USER NAME = sear-sb	DESIGNED OP	REVISED -	<b>STATE OF ILLINOIS DEPARTMENT OF TRANSPORTATION</b>	<b>CROSS SECTIONS - SN 082-0324 PIERS</b>			F.A.I. RTE.	SECTION	COUNTY	TOTAL SHEETS	SHEET NO.
P:\P62046629\1020_0eopk\76C76\XS-Sheets\0BTR-76C76-shr.XS_082-0324 Piers.dgn	PLDT SCALE = 20.0000' / in.	DRAWN OP	REVISED -		64/998	82-1-B-2	ST. CLAIR	399	397			
PLDT DATE = 6/30/2011	DATE 07-01-11	CHECKED DBM	REVISED -		CONTRACT NO. 76C76							
					FED. ROAD DIST. NO. ILLINOIS FED. AID PROJECT							

SCALE: 1" = 10' SHEET NO. 1 OF 3 SHEETS STA. 54+99.00 TO STA. 56+23.00