



EXISTING UTILITIES SHOWN HEREON ARE BASED ON INFORMATION PROVIDED BY THE DISTRICT. PROPOSED SEWERS SHOWN HEREON ARE BASED ON THE PROPOSED DRAINAGE DESIGN SHOWN WITHIN THESE PLANS. THE CONTRACTOR IS RESPONSIBLE FOR IDENTIFYING ALL EXISTING UTILITIES PRIOR TO CONSTRUCTION. THE CONTRACTOR SHALL REFER TO S.U.E. PLANS FOR FURTHER UTILITY INFORMATION.

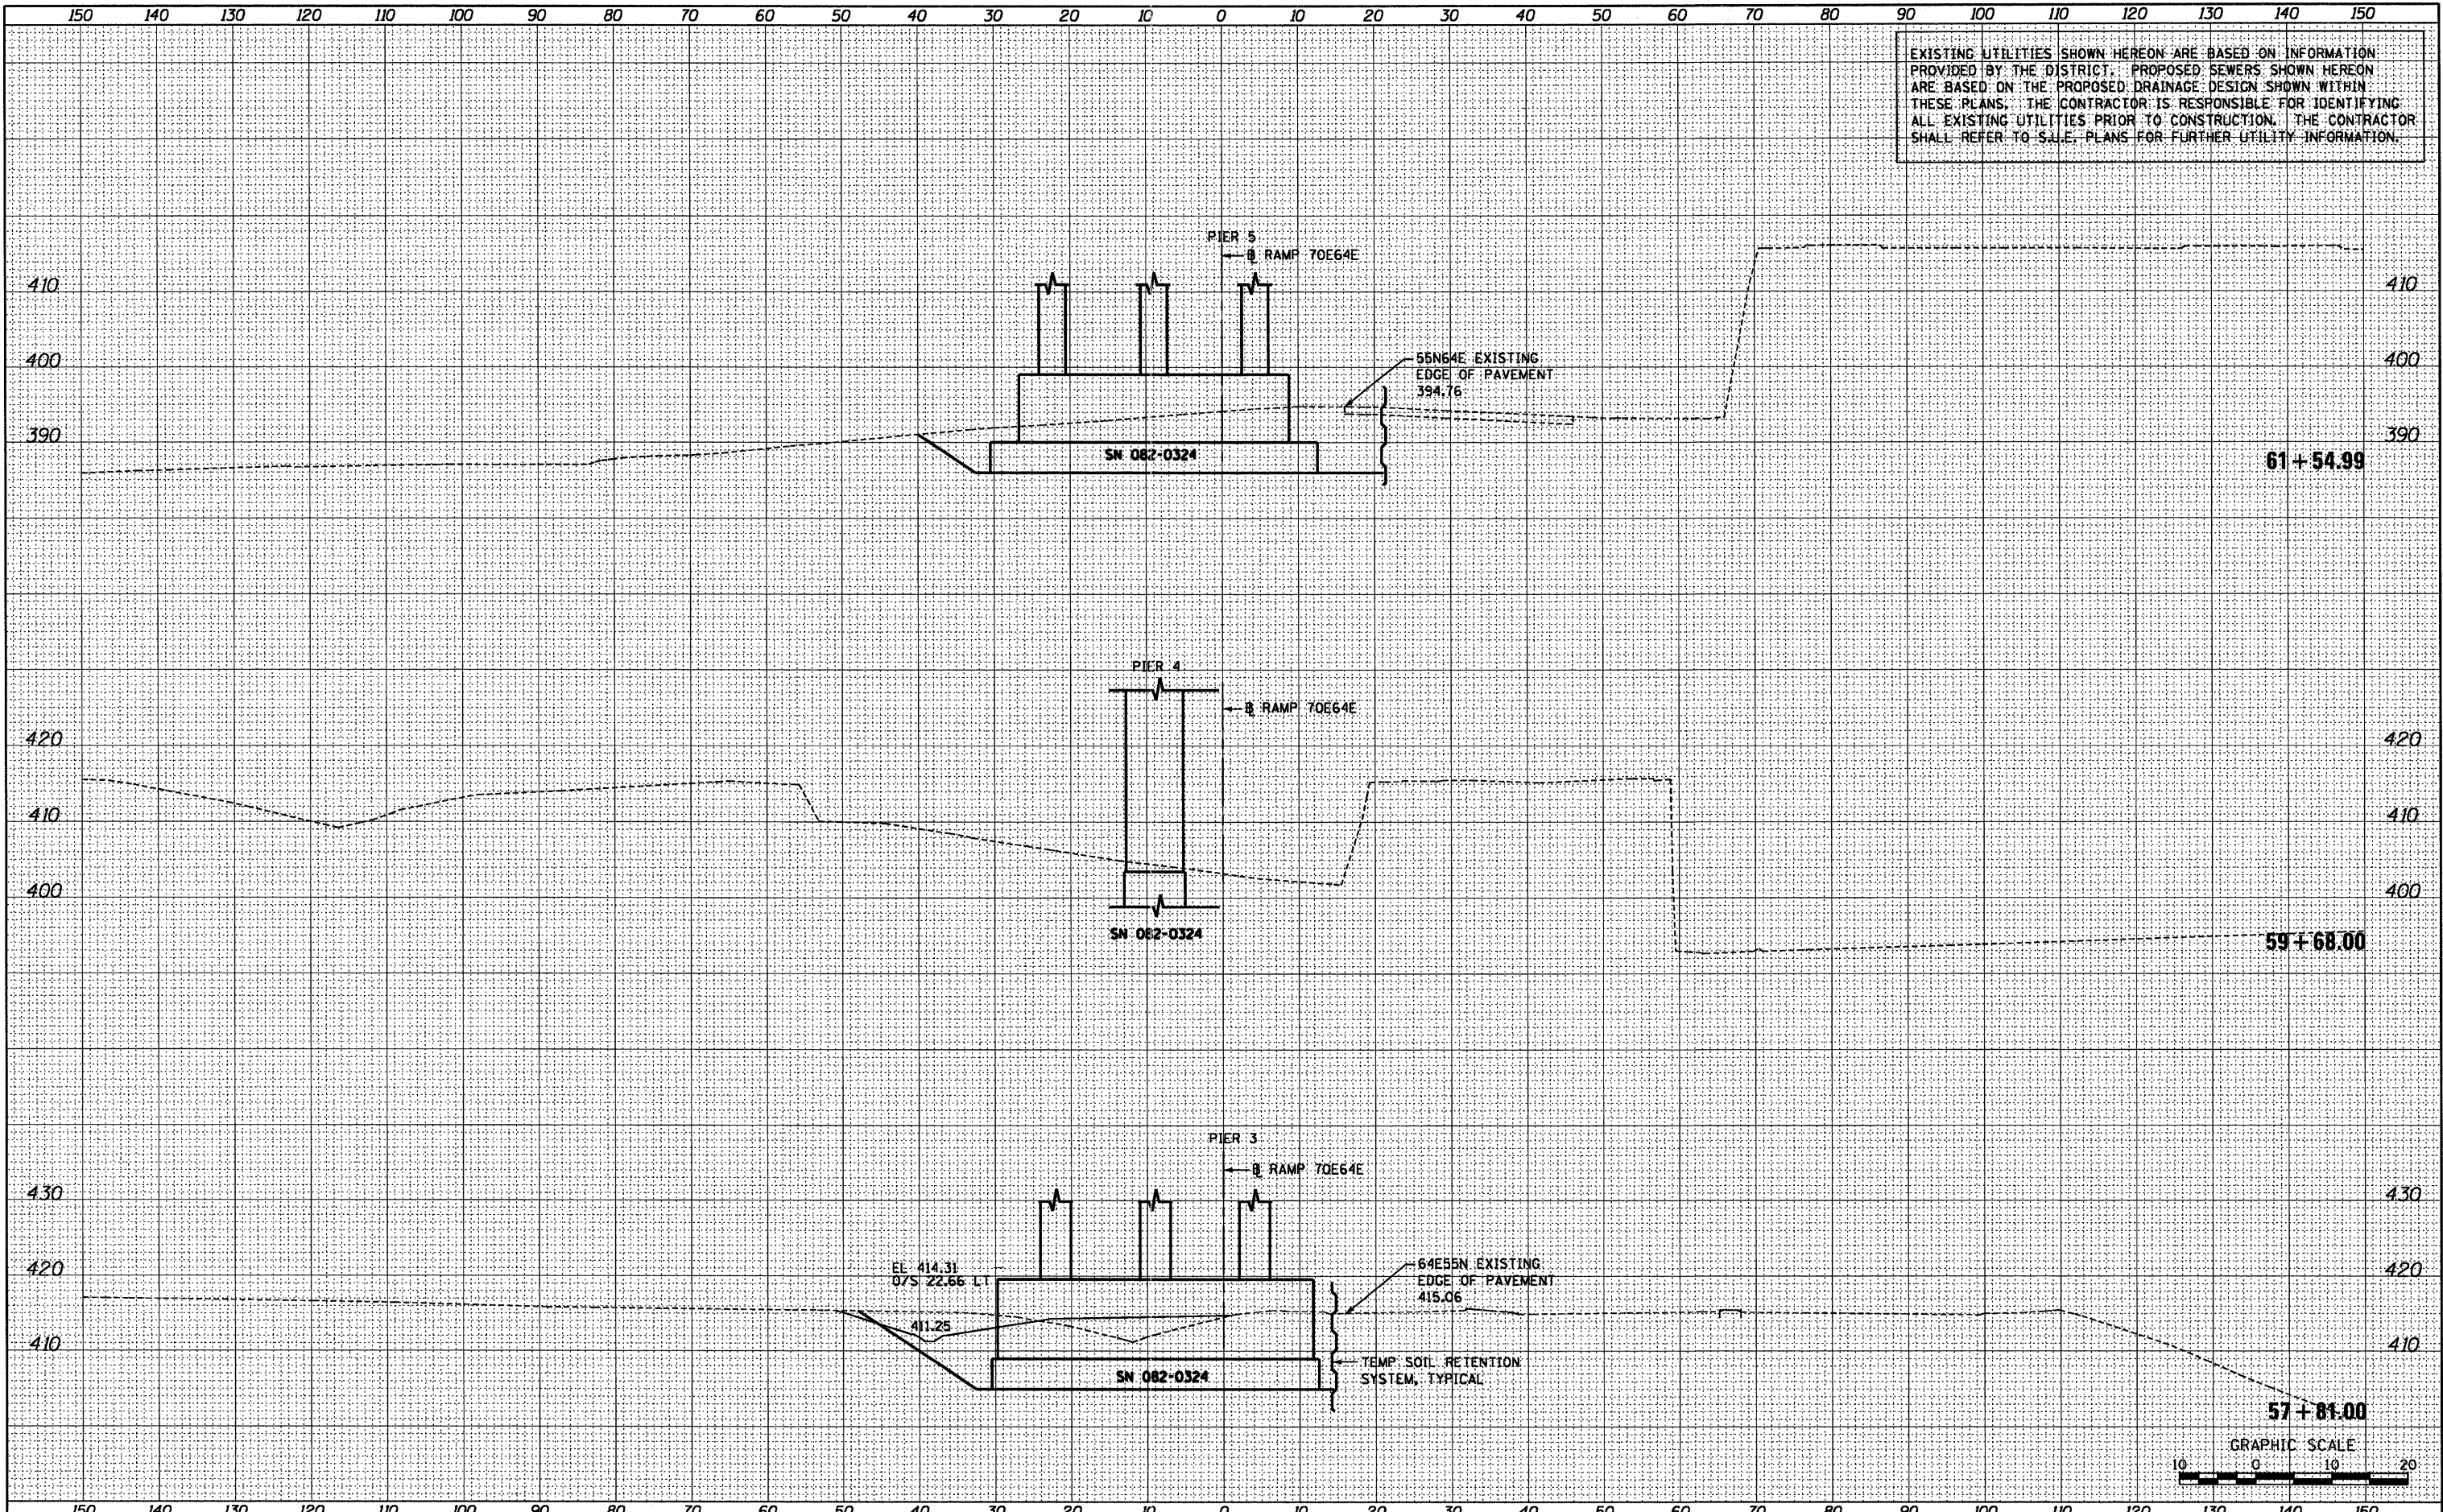

DATE	
BY	
FINAL SURVEY	
SURVEYED	
PLOTTED	
NOTE BOOK	
NO.	
AREAS CHECKED	

DATE	
BY	
ORIGINAL SURVEY	
SURVEYED	
PLOTTED	
NOTE BOOK	
NO.	
AREAS CHECKED	

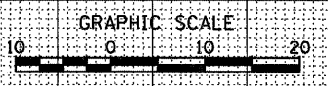

FILE NAME = P:\P6804669\1020.Geopak\76C76\XS-Sheets\08TR	USER NAME = pimarrno	DESIGNED OP	REVISED -	<b>STATE OF ILLINOIS DEPARTMENT OF TRANSPORTATION</b>	<b>CROSS SECTIONS - SN 082-0324 PIERS</b>	F.A.I. RTE.	SECTION	COUNTY	TOTAL SHEETS	SHEET NO.
-76C76-shr.XS_082-0324 Piers.dgn	DRAWN OP	REVISED -	64/998			82-1-B-2	ST. CLAIR	399	398	
PLDT SCALE = 20.0000' / in.	CHECKED DBM	REVISED -	CONTRACT NO. 76C76							
PLDT DATE = 8/9/2011	DATE 08-12-11	REVISED -	FED. ROAD DIST. NO. ILLINOIS FED. AID PROJECT							
					SCALE: 1" = 10'	SHEET NO. 2 OF 3 SHEETS	STA. 57+81.00	TO STA. 61+54.99		