
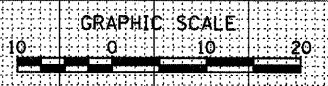


EXISTING UTILITIES SHOWN HEREON ARE BASED ON INFORMATION PROVIDED BY THE DISTRICT. PROPOSED SEWERS SHOWN HEREON ARE BASED ON THE PROPOSED DRAINAGE DESIGN SHOWN WITHIN THESE PLANS. THE CONTRACTOR IS RESPONSIBLE FOR IDENTIFYING ALL EXISTING UTILITIES PRIOR TO CONSTRUCTION. THE CONTRACTOR SHALL REFER TO SALE PLANS FOR FURTHER UTILITY INFORMATION.

DATE	
BY	
NO.	
FINAL SURVEY	
SURVEYED	
PLOTTED	
NOTE BOOK	
AREAS CHECKED	

DATE	
BY	
NO.	
ORIGINAL SURVEY	
SURVEYED	
PLOTTED	
NOTE BOOK	
AREAS CHECKED	

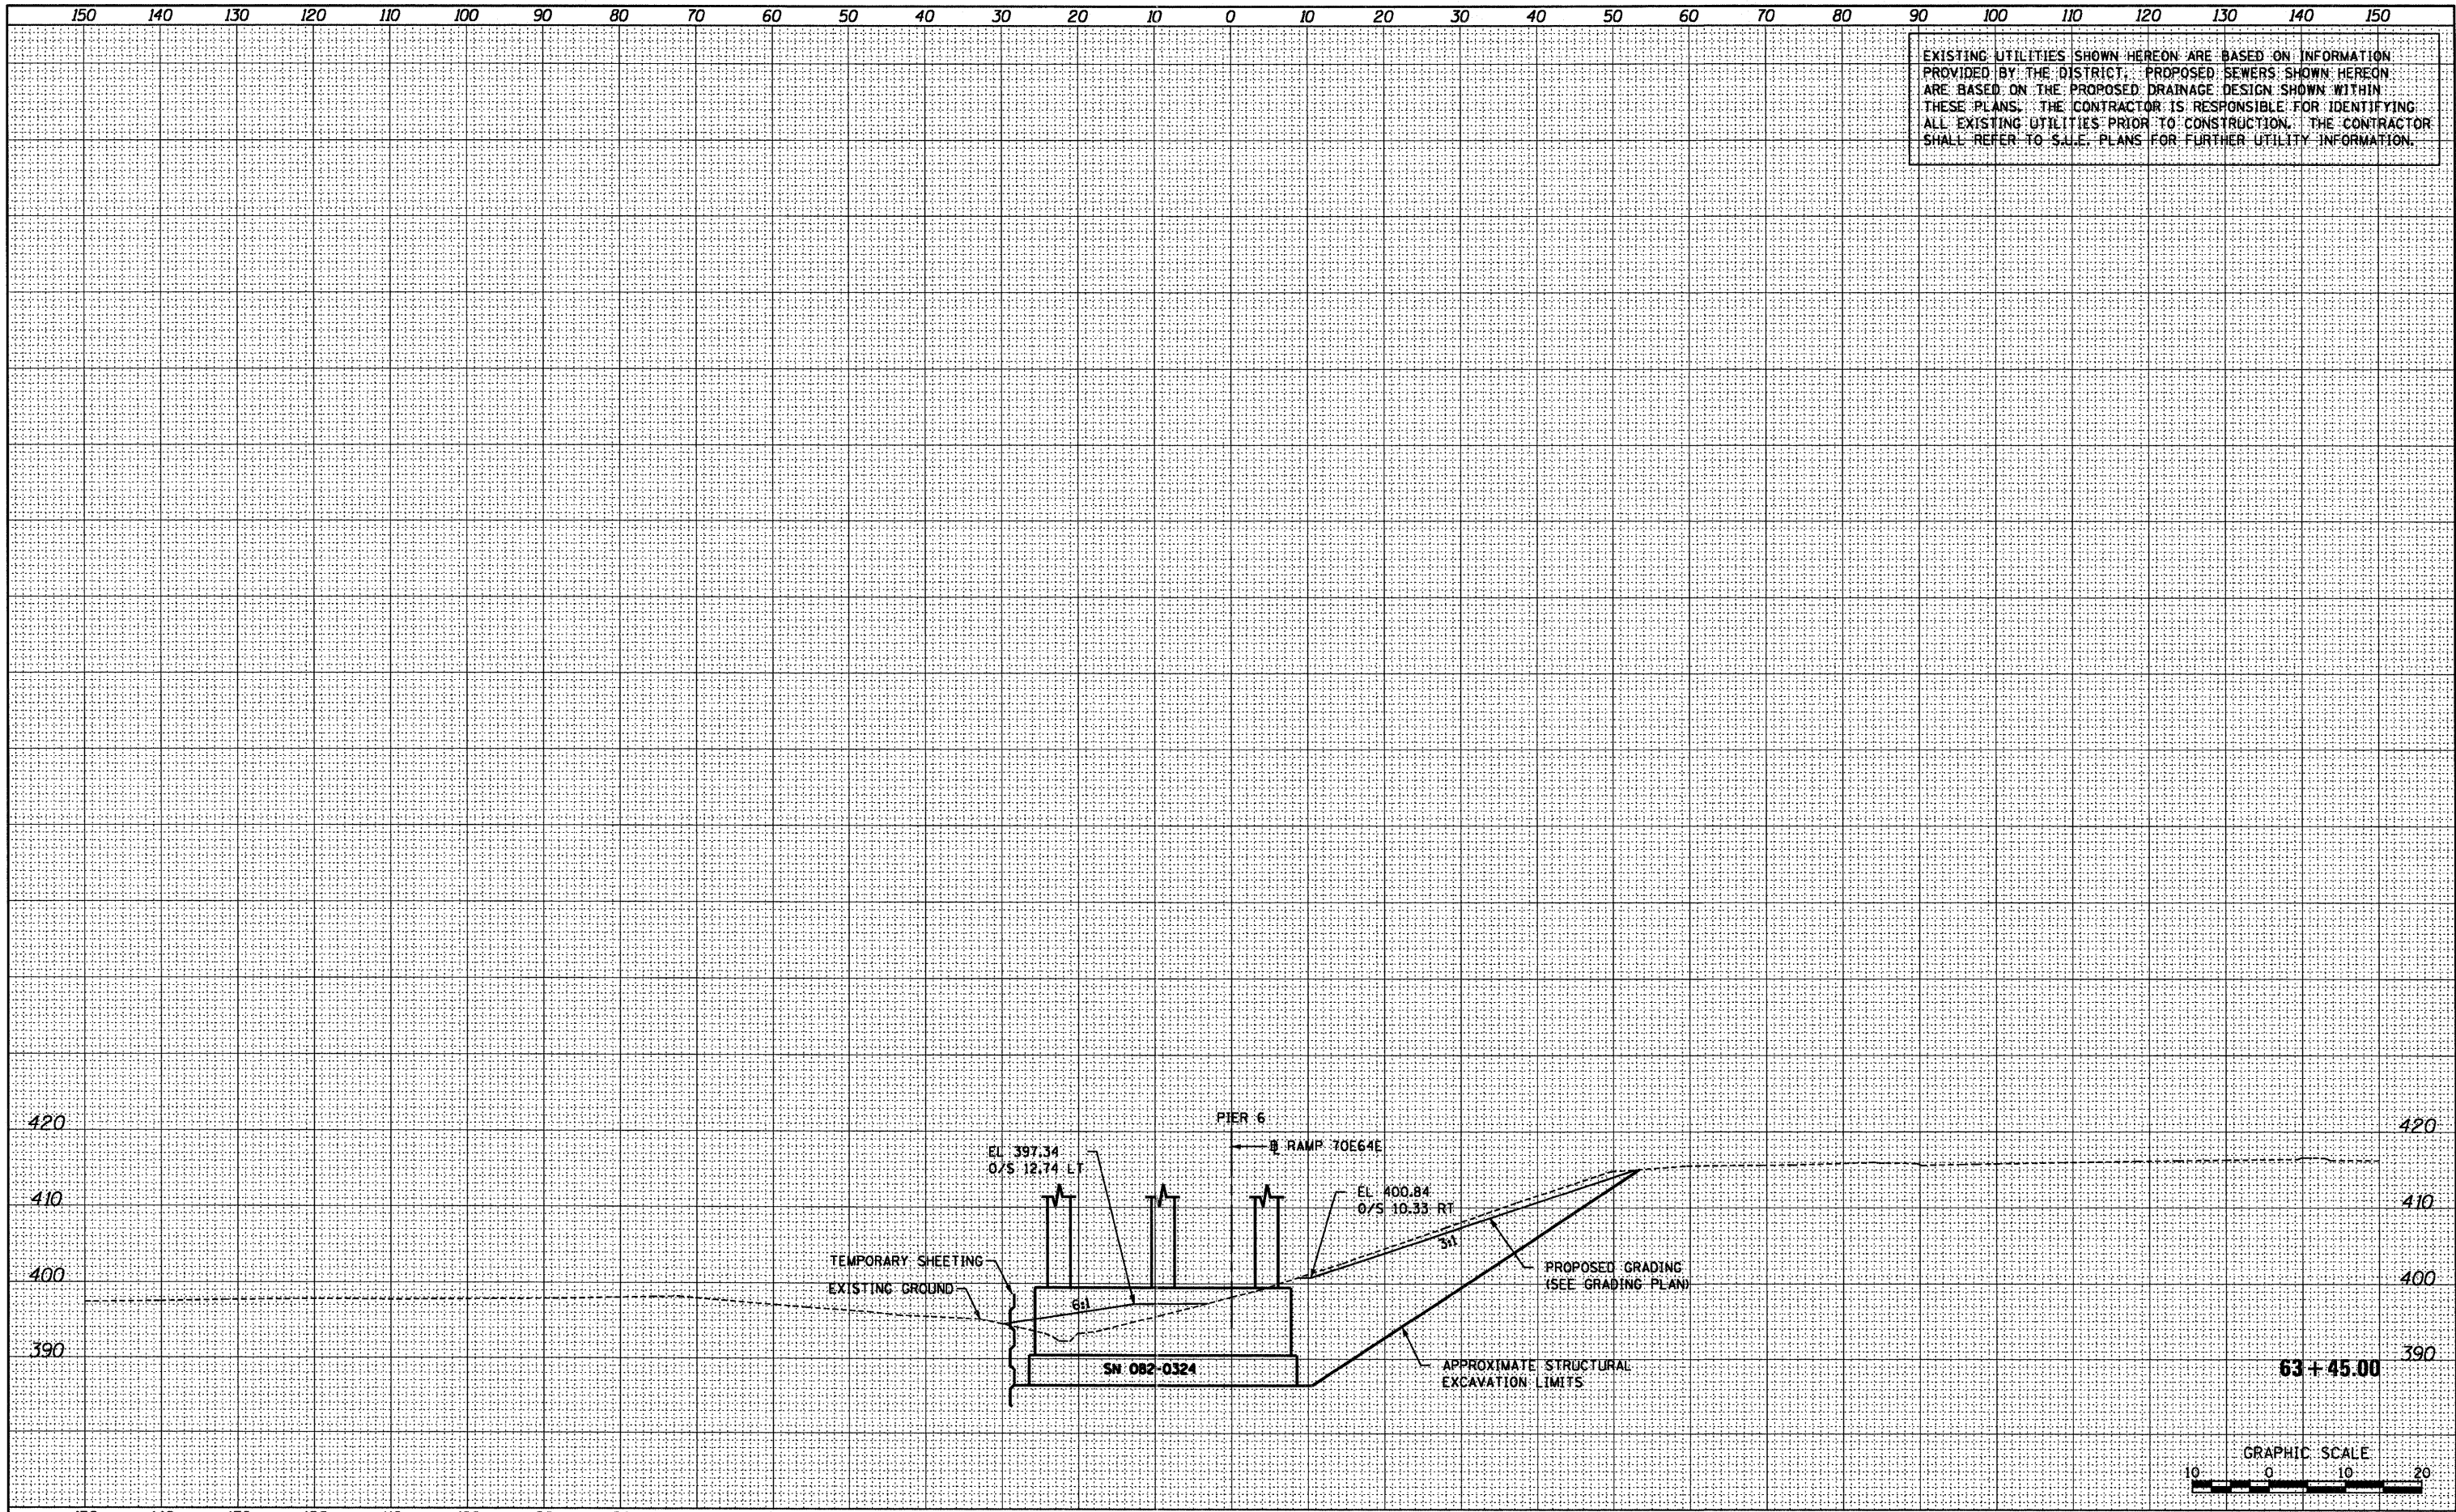

FILE NAME =	USER NAME = searsb	DESIGNED	OP	REVISED	-
P:\P60046609\1000_Geopak\76C76\XS-Sheets\0BTR-76C76-sh1.XS_082-0324 Piers.dgn		DRAWN	OP	REVISED	-
		CHECKED	DBM	REVISED	-
		DATE	07-01-11	REVISED	-
		PLDT SCALE = 20.0000' / 1" =			
		PLDT DATE = 6/30/2011			

**STATE OF ILLINOIS
DEPARTMENT OF TRANSPORTATION**

CROSS SECTIONS - SN 082-0324 PIERS

SCALE: 1" = 10' SHEET NO. 3 OF 3 SHEETS STA. 63+45.00 TO STA. 63+45.00

F.A.I. RTE.	SECTION	COUNTY	TOTAL SHEETS	SHEET NO.
64/998	82-1-B-2	ST. CLAIR	399	399
CONTRACT NO. 76C76				
FED. ROAD DIST. NO. [ILLINOIS] FED. AID PROJECT				