


- LEGEND**
- EXISTING STRUCTURE REMOVAL
 - EXISTING PAVEMENT REMOVAL
 - BASE COURSE WIDENING
 - 2.5' WIDE PAVEMENT REMOVAL AND 3' BASE COURSE WIDENING

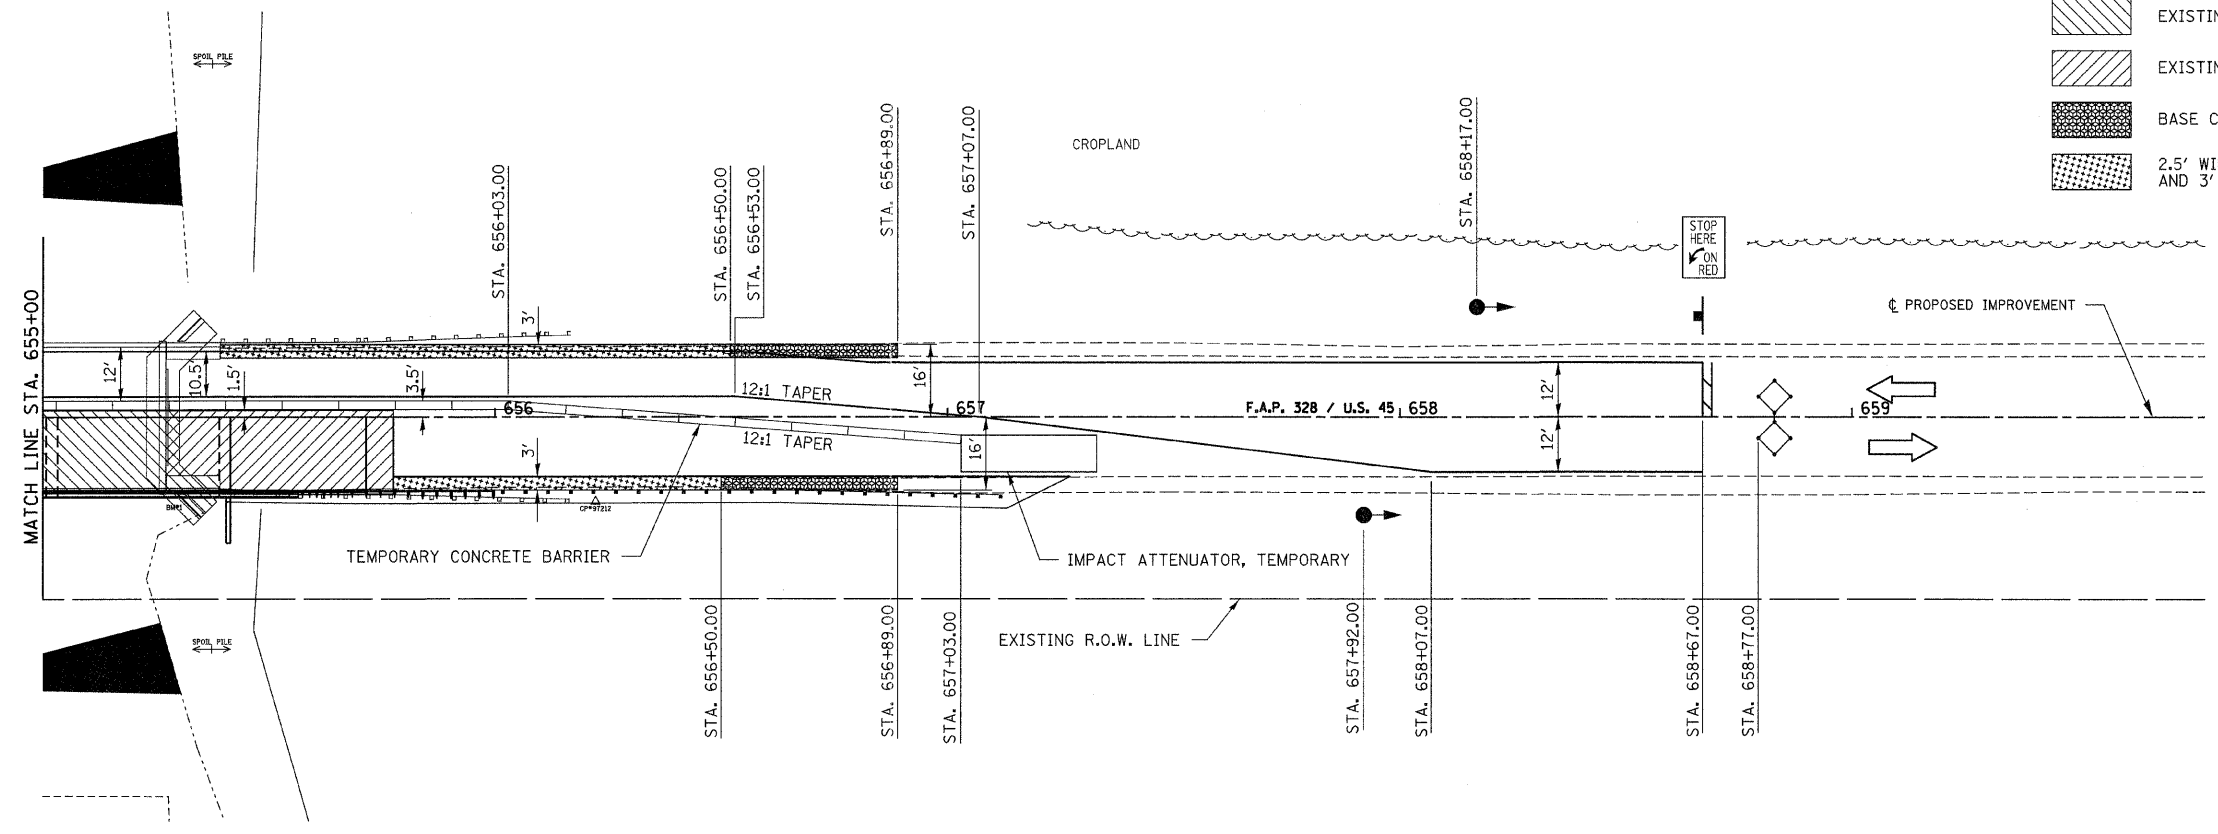

FILE NAME = 090148-sh1-stages.dgn	USER NAME =	DESIGNED - L.F.S.	REVISED -	STATE OF ILLINOIS DEPARTMENT OF TRANSPORTATION	STAGE 1 PLAN VIEW US ROUTE 45			F.A.P.	SECTION	COUNTY	TOTAL SHEETS	SHEET NO.			
HAMPTON, LENZINI AND RENWICK, INC. 3435 STEVENSON DRIVE, SUITE 201 SPRINGFIELD, ILLINOIS 62703	PLOT SCALE =	DRAWN - T.W.K.	REVISED -		SCALE:	SHEET NO.	OF	SHEETS	STA.	TO STA.	328	105B-1	WHITE	54	12
ILLINOIS PROFESSIONAL DESIGN FIRM LS / PE / SE CORP. 184-00099	PLOT DATE = 7/13/2011	CHECKED - L.F.S.	REVISED -												
		DATE - 04/05/11	REVISED -												
											CONTRACT NO. 78161			[ILLINOIS] FED. AID PROJECT	