


LEGEND

	EXISTING STRUCTURE REMOVAL
	EXISTING PAVEMENT REMOVAL
	BASE COURSE WIDENING
	2.5' WIDE PAVEMENT REMOVAL AND 3' BASE COURSE WIDENING

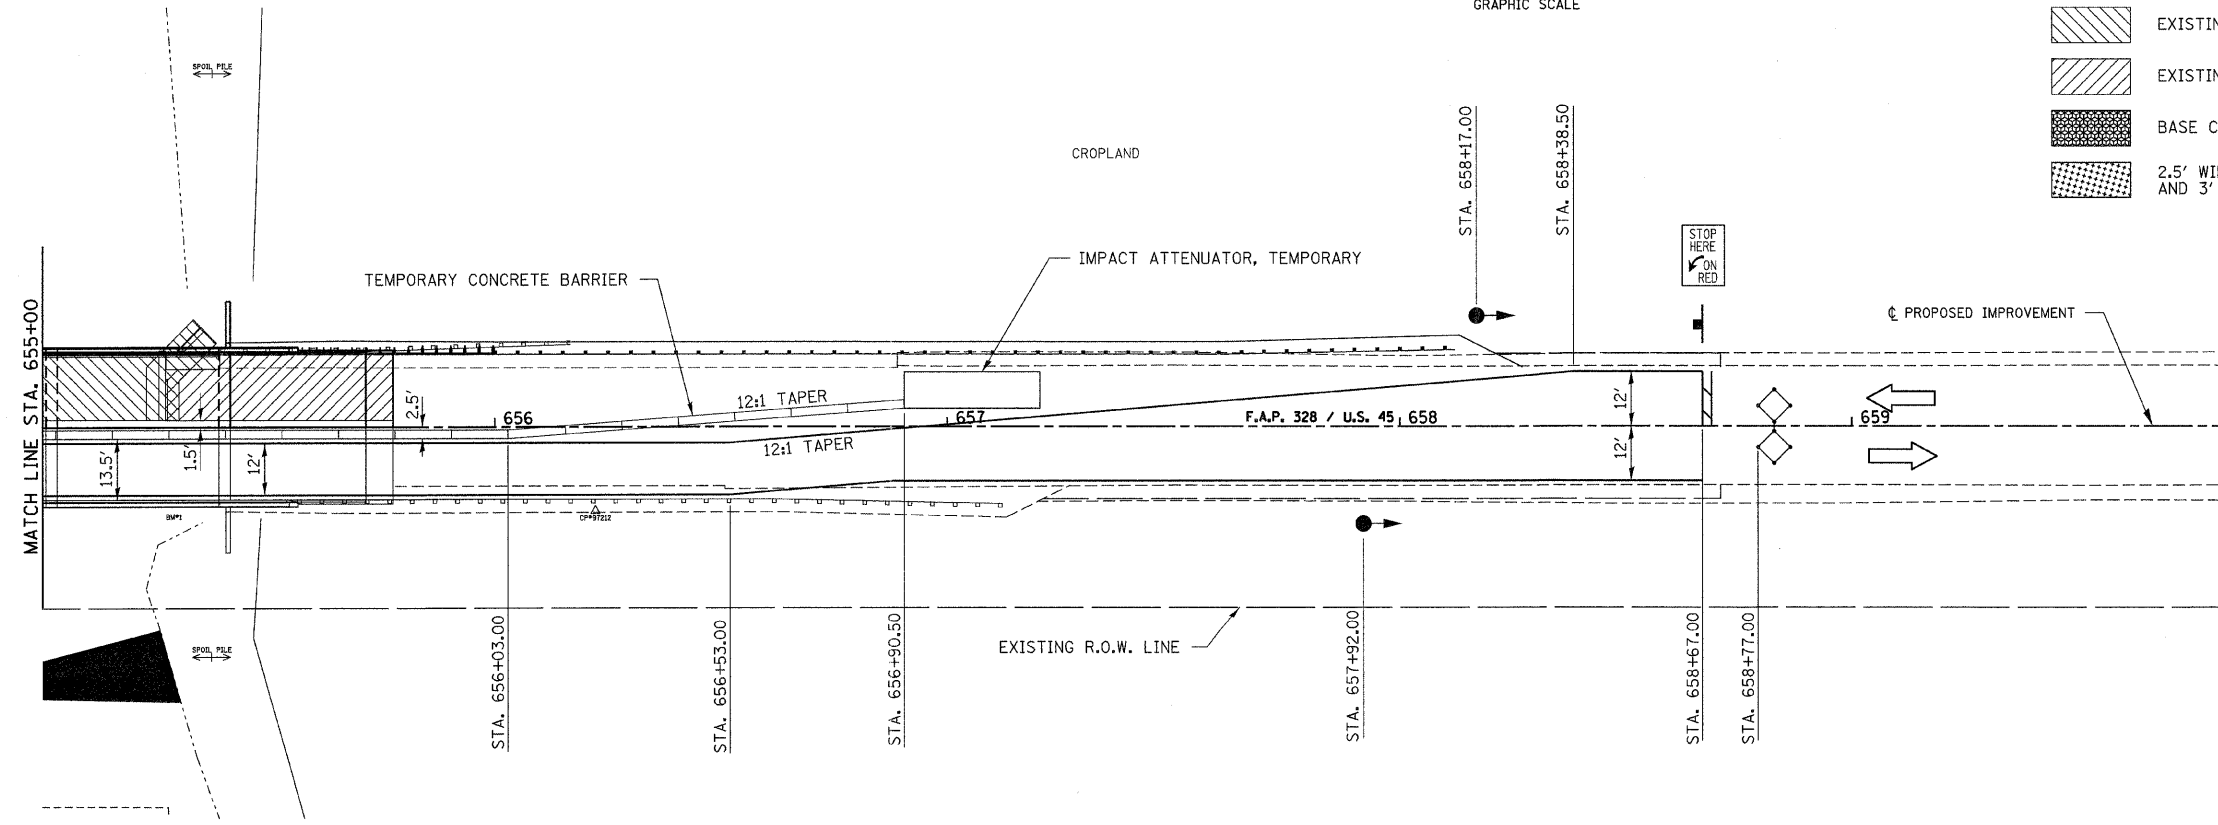

FILE NAME = 090148-shr-stages.dgn	USER NAME =
HAMPTON, LENZINI AND RENWICK, INC. 3048 STEVENSON DRIVE, SUITE 201 SPRINGFIELD, ILLINOIS 62703	PLOT SCALE =
HLR ILLINOIS PROFESSIONAL DESIGN FIRM LS / PE / SE CORP. 184.002959	PLOT DATE = 7/13/2011

DESIGNED - L.F.S.	REVISED -
DRAWN - T.W.K.	REVISED -
CHECKED - L.F.S.	REVISED -
DATE - 04/05/11	REVISED -

**STATE OF ILLINOIS
DEPARTMENT OF TRANSPORTATION**

STAGE 2 PLAN VIEW US ROUTE 45			
SCALE:	SHEET NO.	OF SHEETS	STA. TO STA.

F.A.P.	SECTION	COUNTY	TOTAL SHEETS	SHEET NO.
328	105B-1	WHITE	54	13
CONTRACT NO. 78161				
ILLINOIS FED. AID PROJECT				