


BY	DATE
SURVEYED	
PLOTTED	
NOTE BOOK	
AREAS CHECKED	
NO.	

BY	DATE
SURVEYED	
PLOTTED	
NOTE BOOK	
AREAS CHECKED	
NO.	

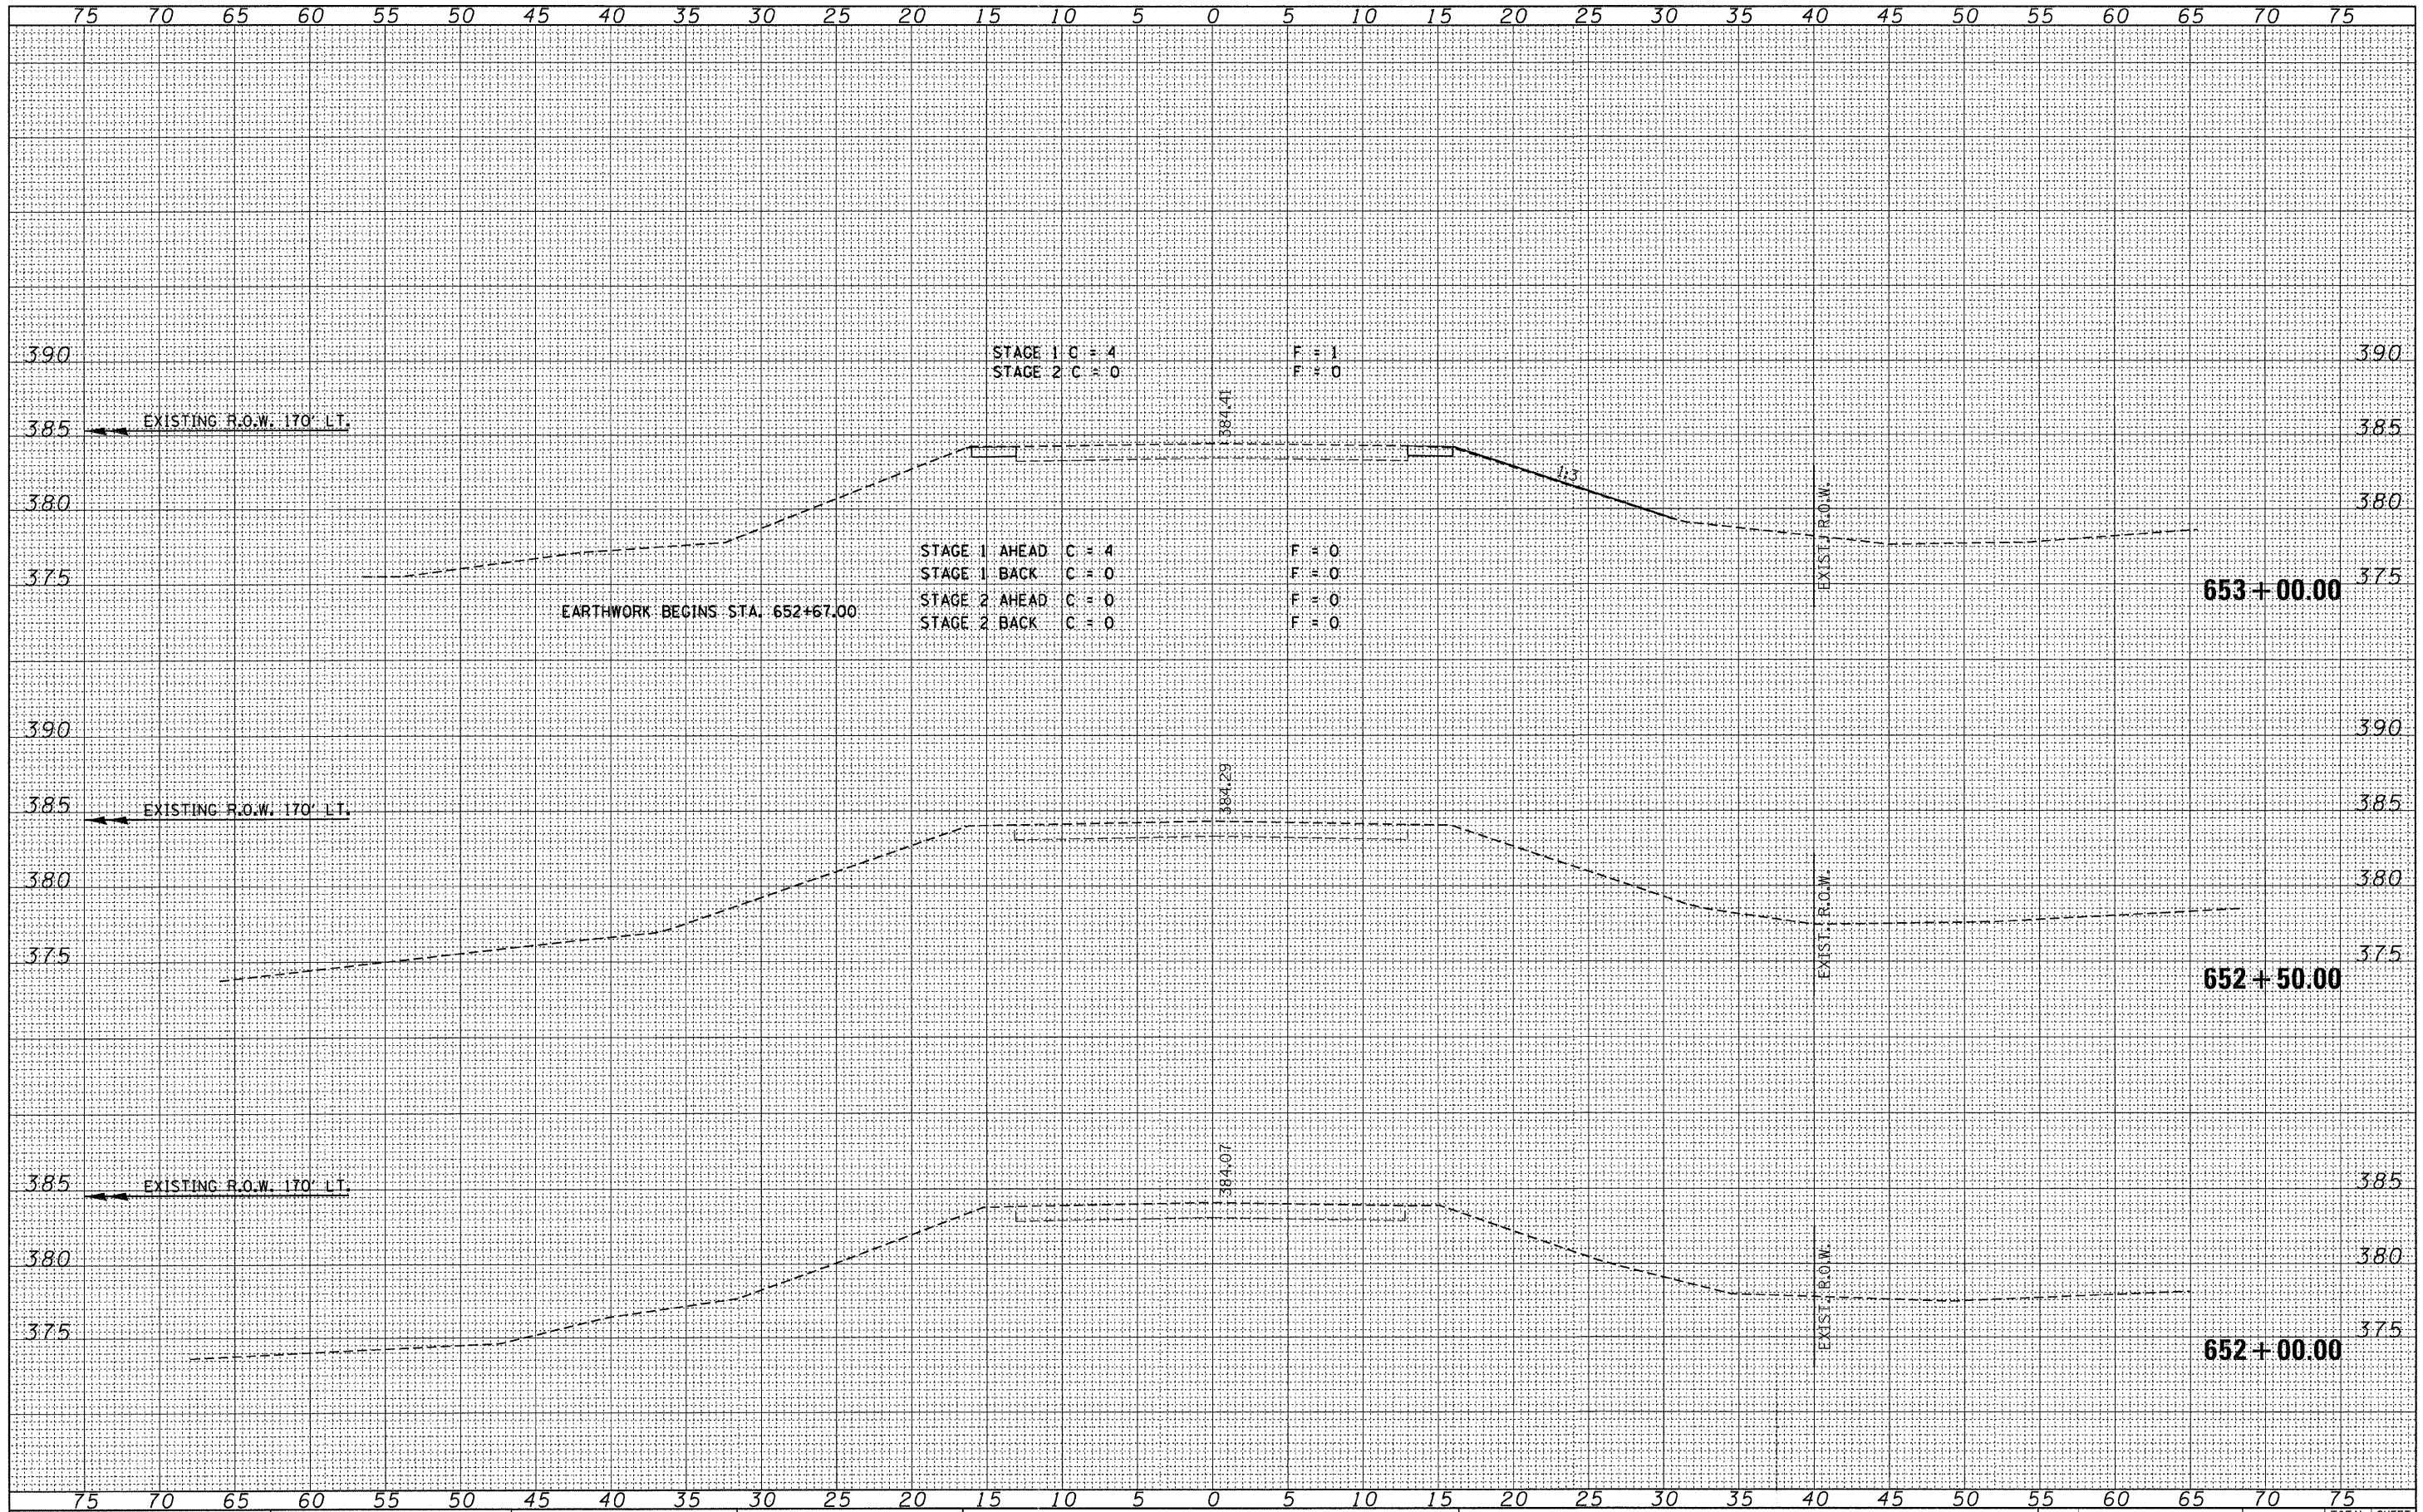

FILE NAME = 090148-ah1-xvdgr	USER NAME =	DESIGNED - L.F.S.	REVISED -	STATE OF ILLINOIS DEPARTMENT OF TRANSPORTATION	CROSS SECTIONS U.S. 45	F.A.P.	SECTION	COUNTY	TOTAL SHEETS	SHEET NO.	
HAMPTON, LENZINI AND RENWICK, INC.		DRAWN - T.W.K.	REVISED -			328	105B-1	WHITE	54	48	
3885 STEVENSON DRIVE, SUITE 201 SPRINGFIELD, ILLINOIS 62703	PLLOT SCALE =	CHECKED - J.W.F.	REVISED -			CONTRACT NO. 78161					
ILLINOIS PROFESSIONAL DESIGN FIRM LS / PE / SE CORP. 184.010995	PLLOT DATE = 7/13/2011	DATE - 04/05/11	REVISED -			SCALE: 5H:5V	SHEET NO. OF SHEETS	STA. 652+00.00 TO STA. 653+00.00		[ILLINOIS] FED. AID PROJECT	