


DATE	
BY	
FINAL SURVEY	
PLOTTED	
NOTE BOOK	
AREAS CHECKED	
NO.	

DATE	
BY	
ORIGINAL SURVEY	
PLOTTED	
NOTE BOOK	
AREAS CHECKED	
NO.	

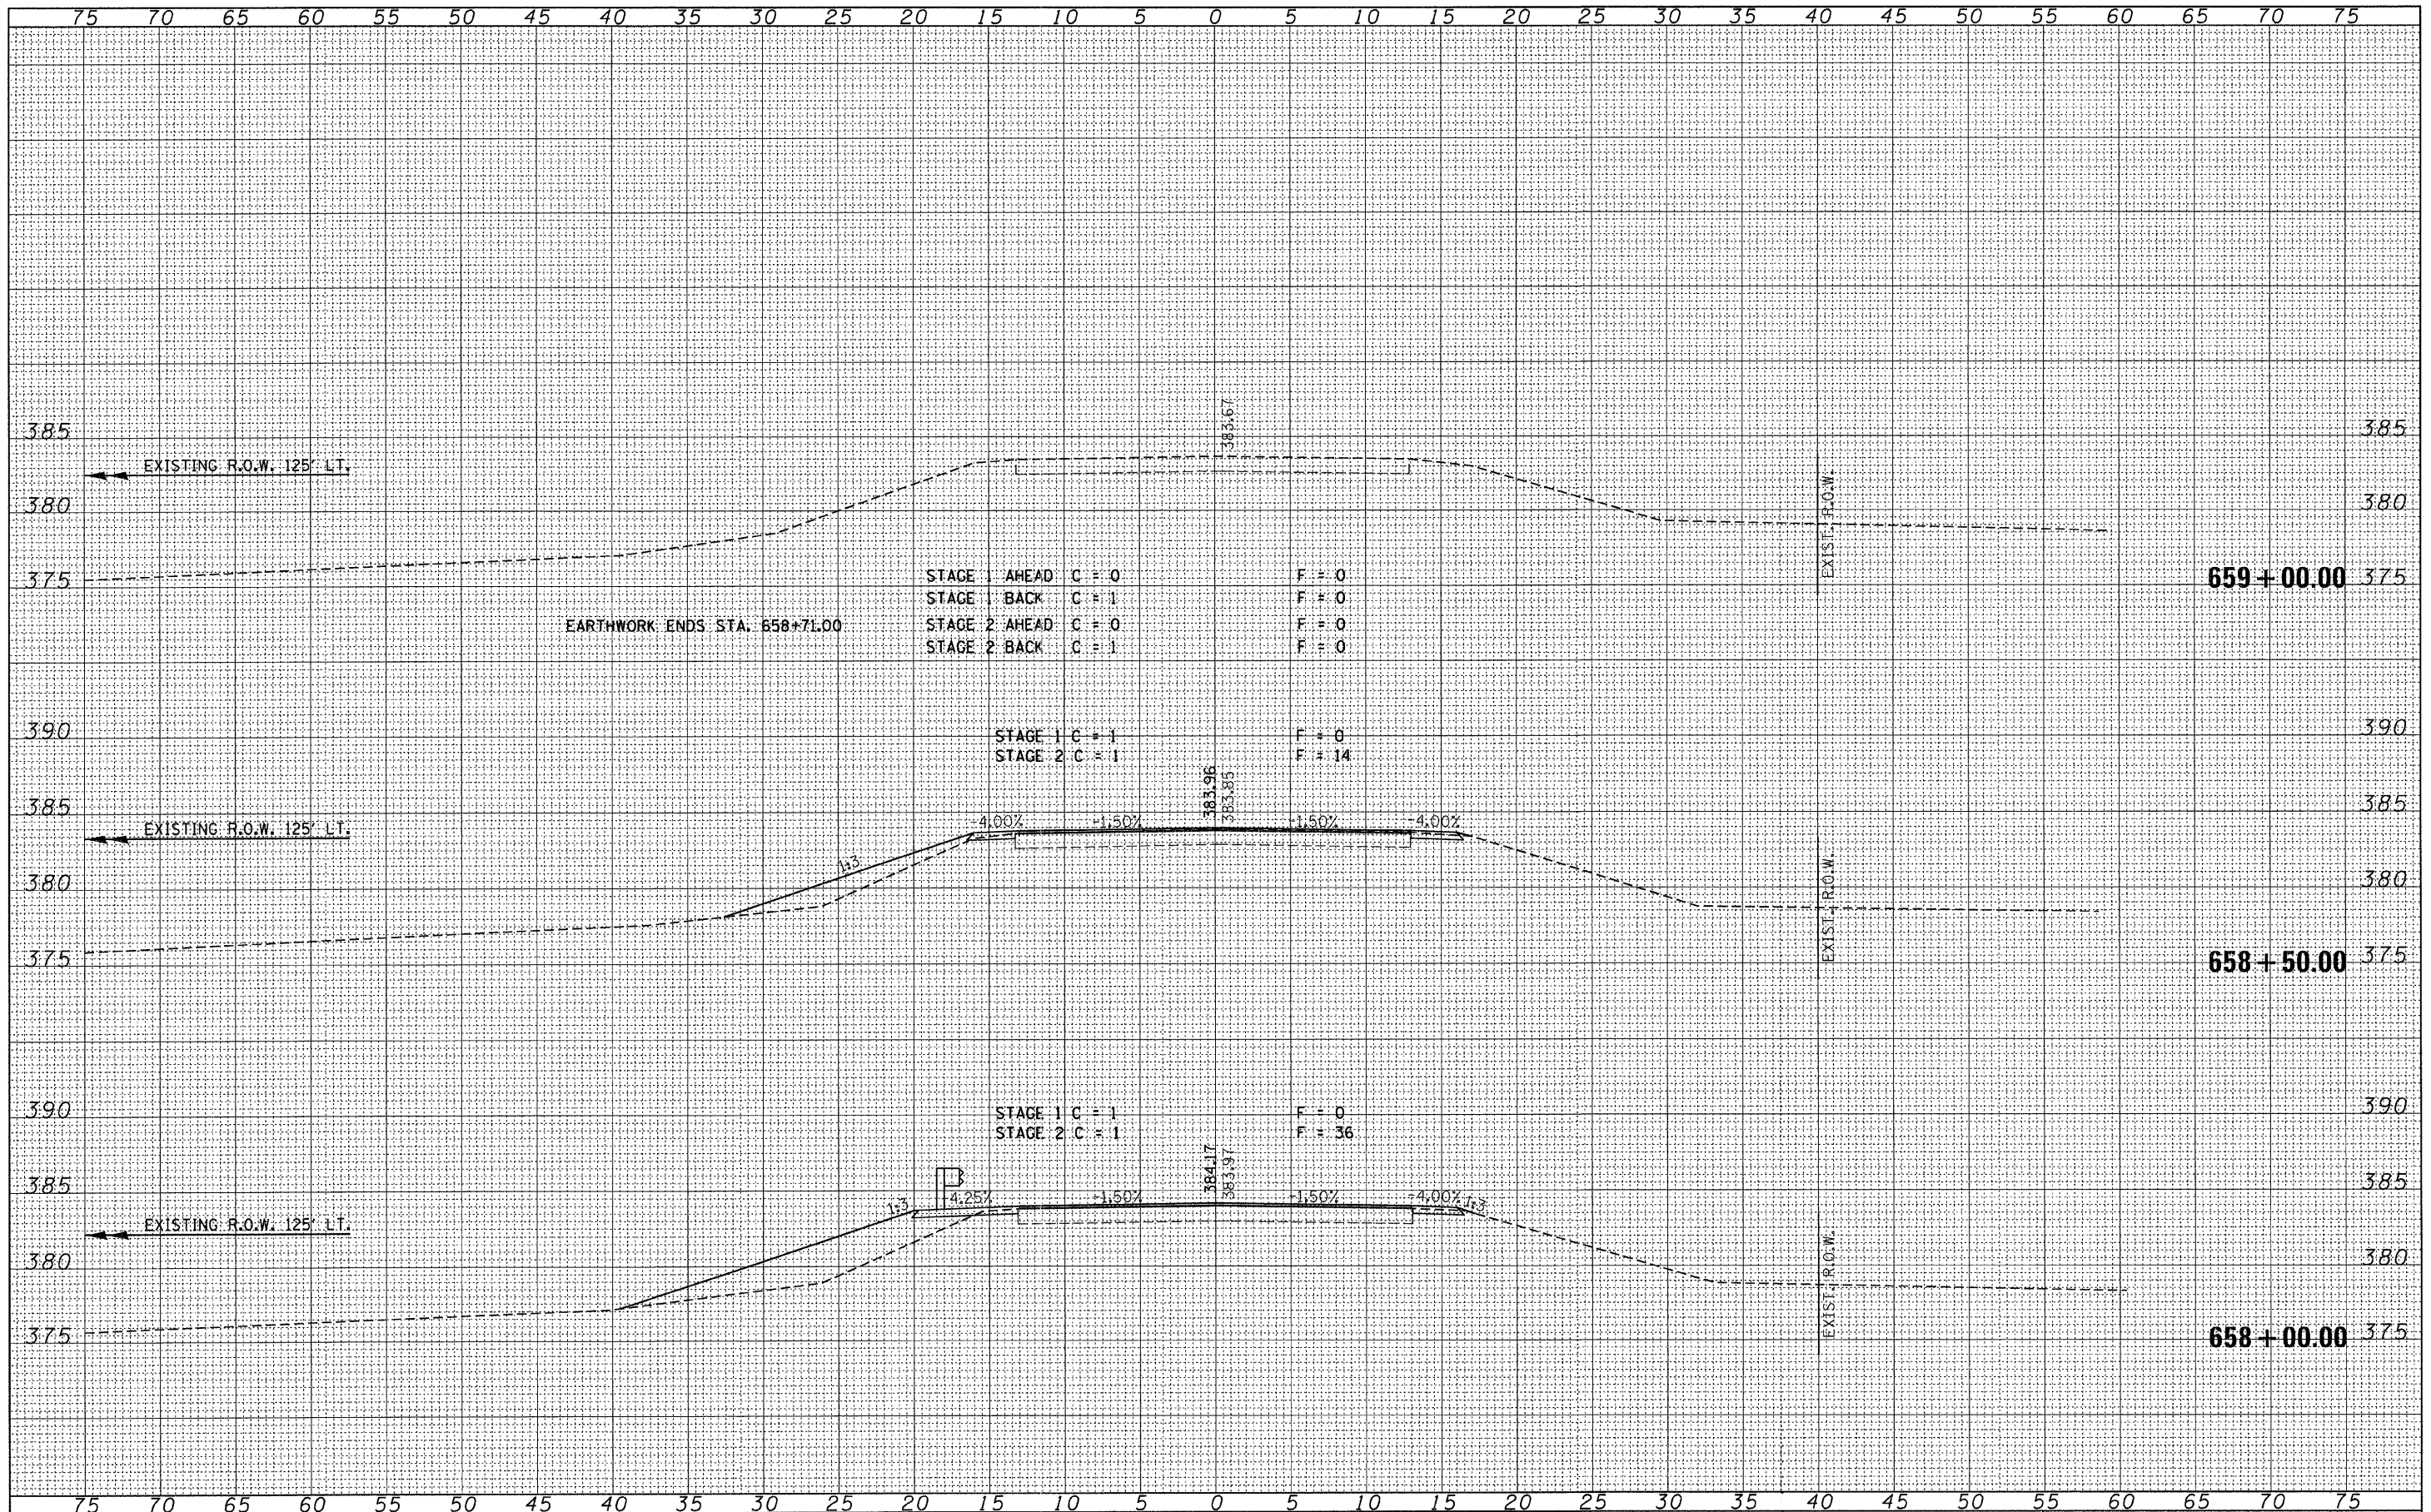

FILE NAME = 090148-ah1-x.s.dgn
 USER NAME =
 DESIGNED - L.F.S.
 DRAWN - T.W.K.
 CHECKED - J.W.F.
 DATE - 04/05/11

DESIGNED - L.F.S.
 DRAWN - T.W.K.
 CHECKED - J.W.F.
 DATE - 04/05/11

REVISIONS:
 REVISION NO. | DATE | DESCRIPTION
 1 | | |
 2 | | |
 3 | | |
 4 | | |

STATE OF ILLINOIS
 DEPARTMENT OF TRANSPORTATION

CROSS SECTIONS
 U.S. 45
 SCALE: 5H:5V
 SHEET NO. OF SHEETS STA. 658+00.00 TO STA. 659+00.00

F.A.P.	SECTION	COUNTY	TOTAL SHEETS	SHEET NO.
328	105B-1	WHITE	54	54
CONTRACT NO. 78161			ILLINOIS FED. AID PROJECT	