

LAYOUT	BKC	2/7/11
DRAWN	BKC	2/7/11
REVIEWED	MH	2/28/11



FILE NAME =	USER NAME = cox81283
MODEL = BRIDGE STAGE CONSTRUCTION	PLOT SCALE = 49.9999' / 1" = 100'
	PLOT DATE = 07/22/2011

DESIGNED - BKC	REVISD -
DRAWN - BKC	REVISD -
CHECKED - MH	REVISD -
DATE - 04/29/11	REVISD -

**STATE OF ILLINOIS
DEPARTMENT OF TRANSPORTATION**

SCALE:	SHEET NO. OF SHEETS	STA. 808+00.00 TO STA. 816+55.00
--------	---------------------	----------------------------------

F.A.P. RTE. 132	SECTION 103BR-1	COUNTY POPE	TOTAL SHEETS 38	SHEET NO. 10
FED. ROAD DIST. NO. ILLINOIS FED. AID PROJECT			CONTRACT NO. 78164	

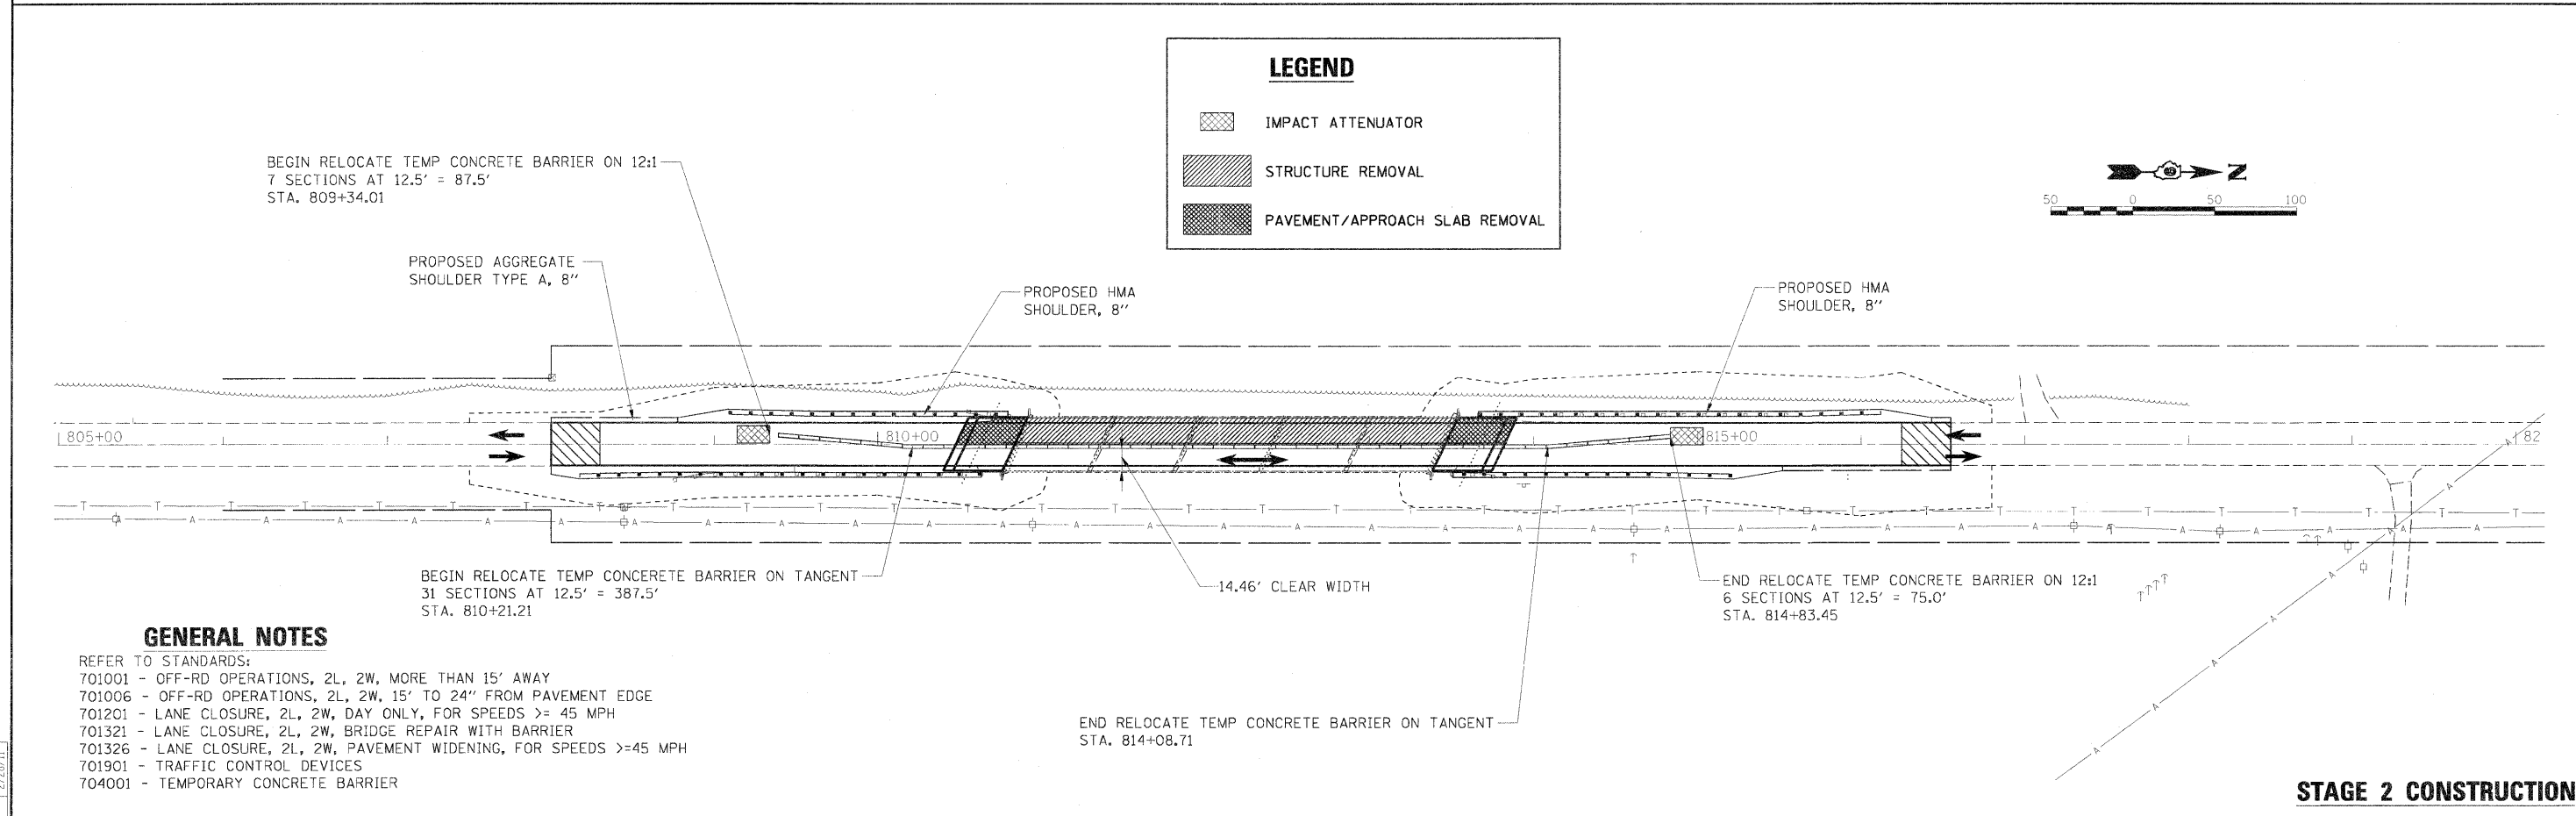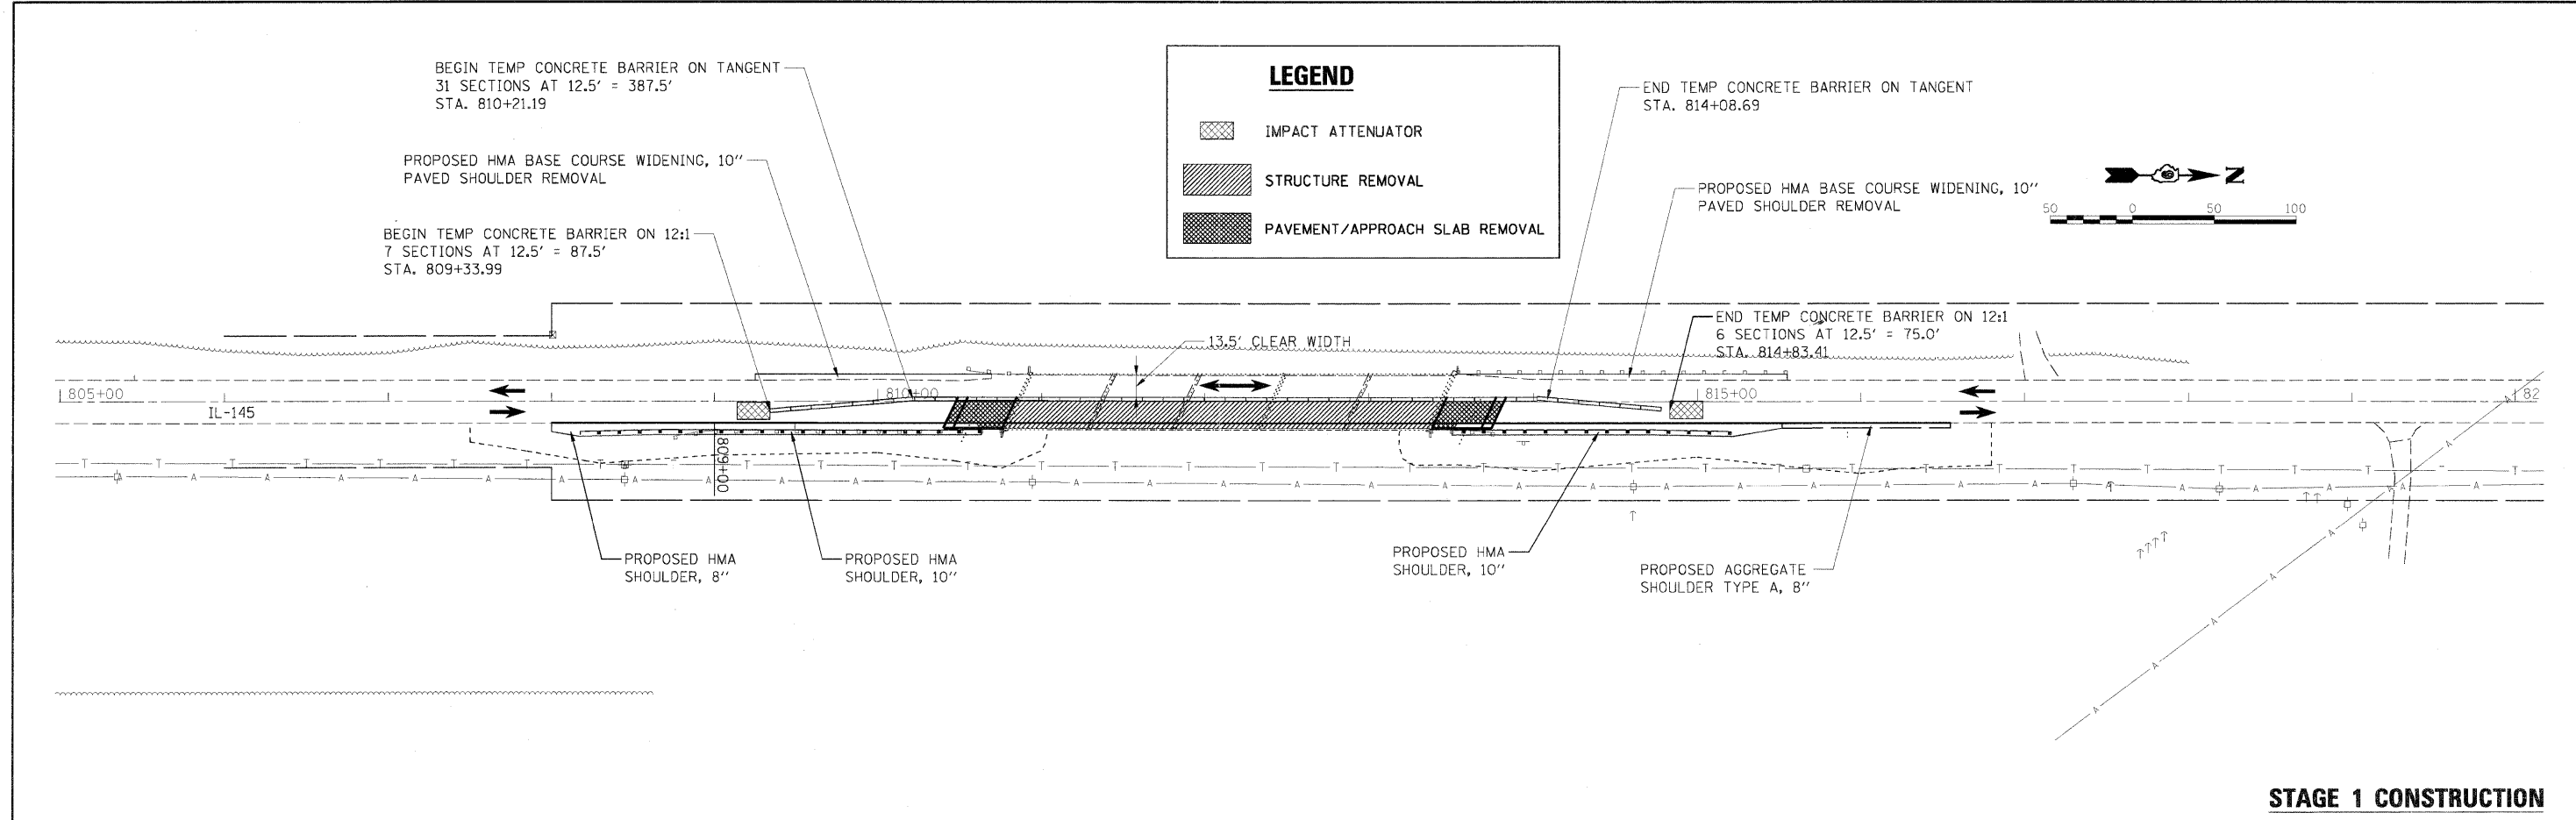

GENERAL NOTES

- REFER TO STANDARDS:
- 701001 - OFF-RD OPERATIONS, 2L, 2W, MORE THAN 15' AWAY
 - 701006 - OFF-RD OPERATIONS, 2L, 2W, 15' TO 24" FROM PAVEMENT EDGE
 - 701201 - LANE CLOSURE, 2L, 2W, DAY ONLY, FOR SPEEDS >= 45 MPH
 - 701321 - LANE CLOSURE, 2L, 2W, BRIDGE REPAIR WITH BARRIER
 - 701326 - LANE CLOSURE, 2L, 2W, PAVEMENT WIDENING, FOR SPEEDS >= 45 MPH
 - 701901 - TRAFFIC CONTROL DEVICES
 - 704001 - TEMPORARY CONCRETE BARRIER