


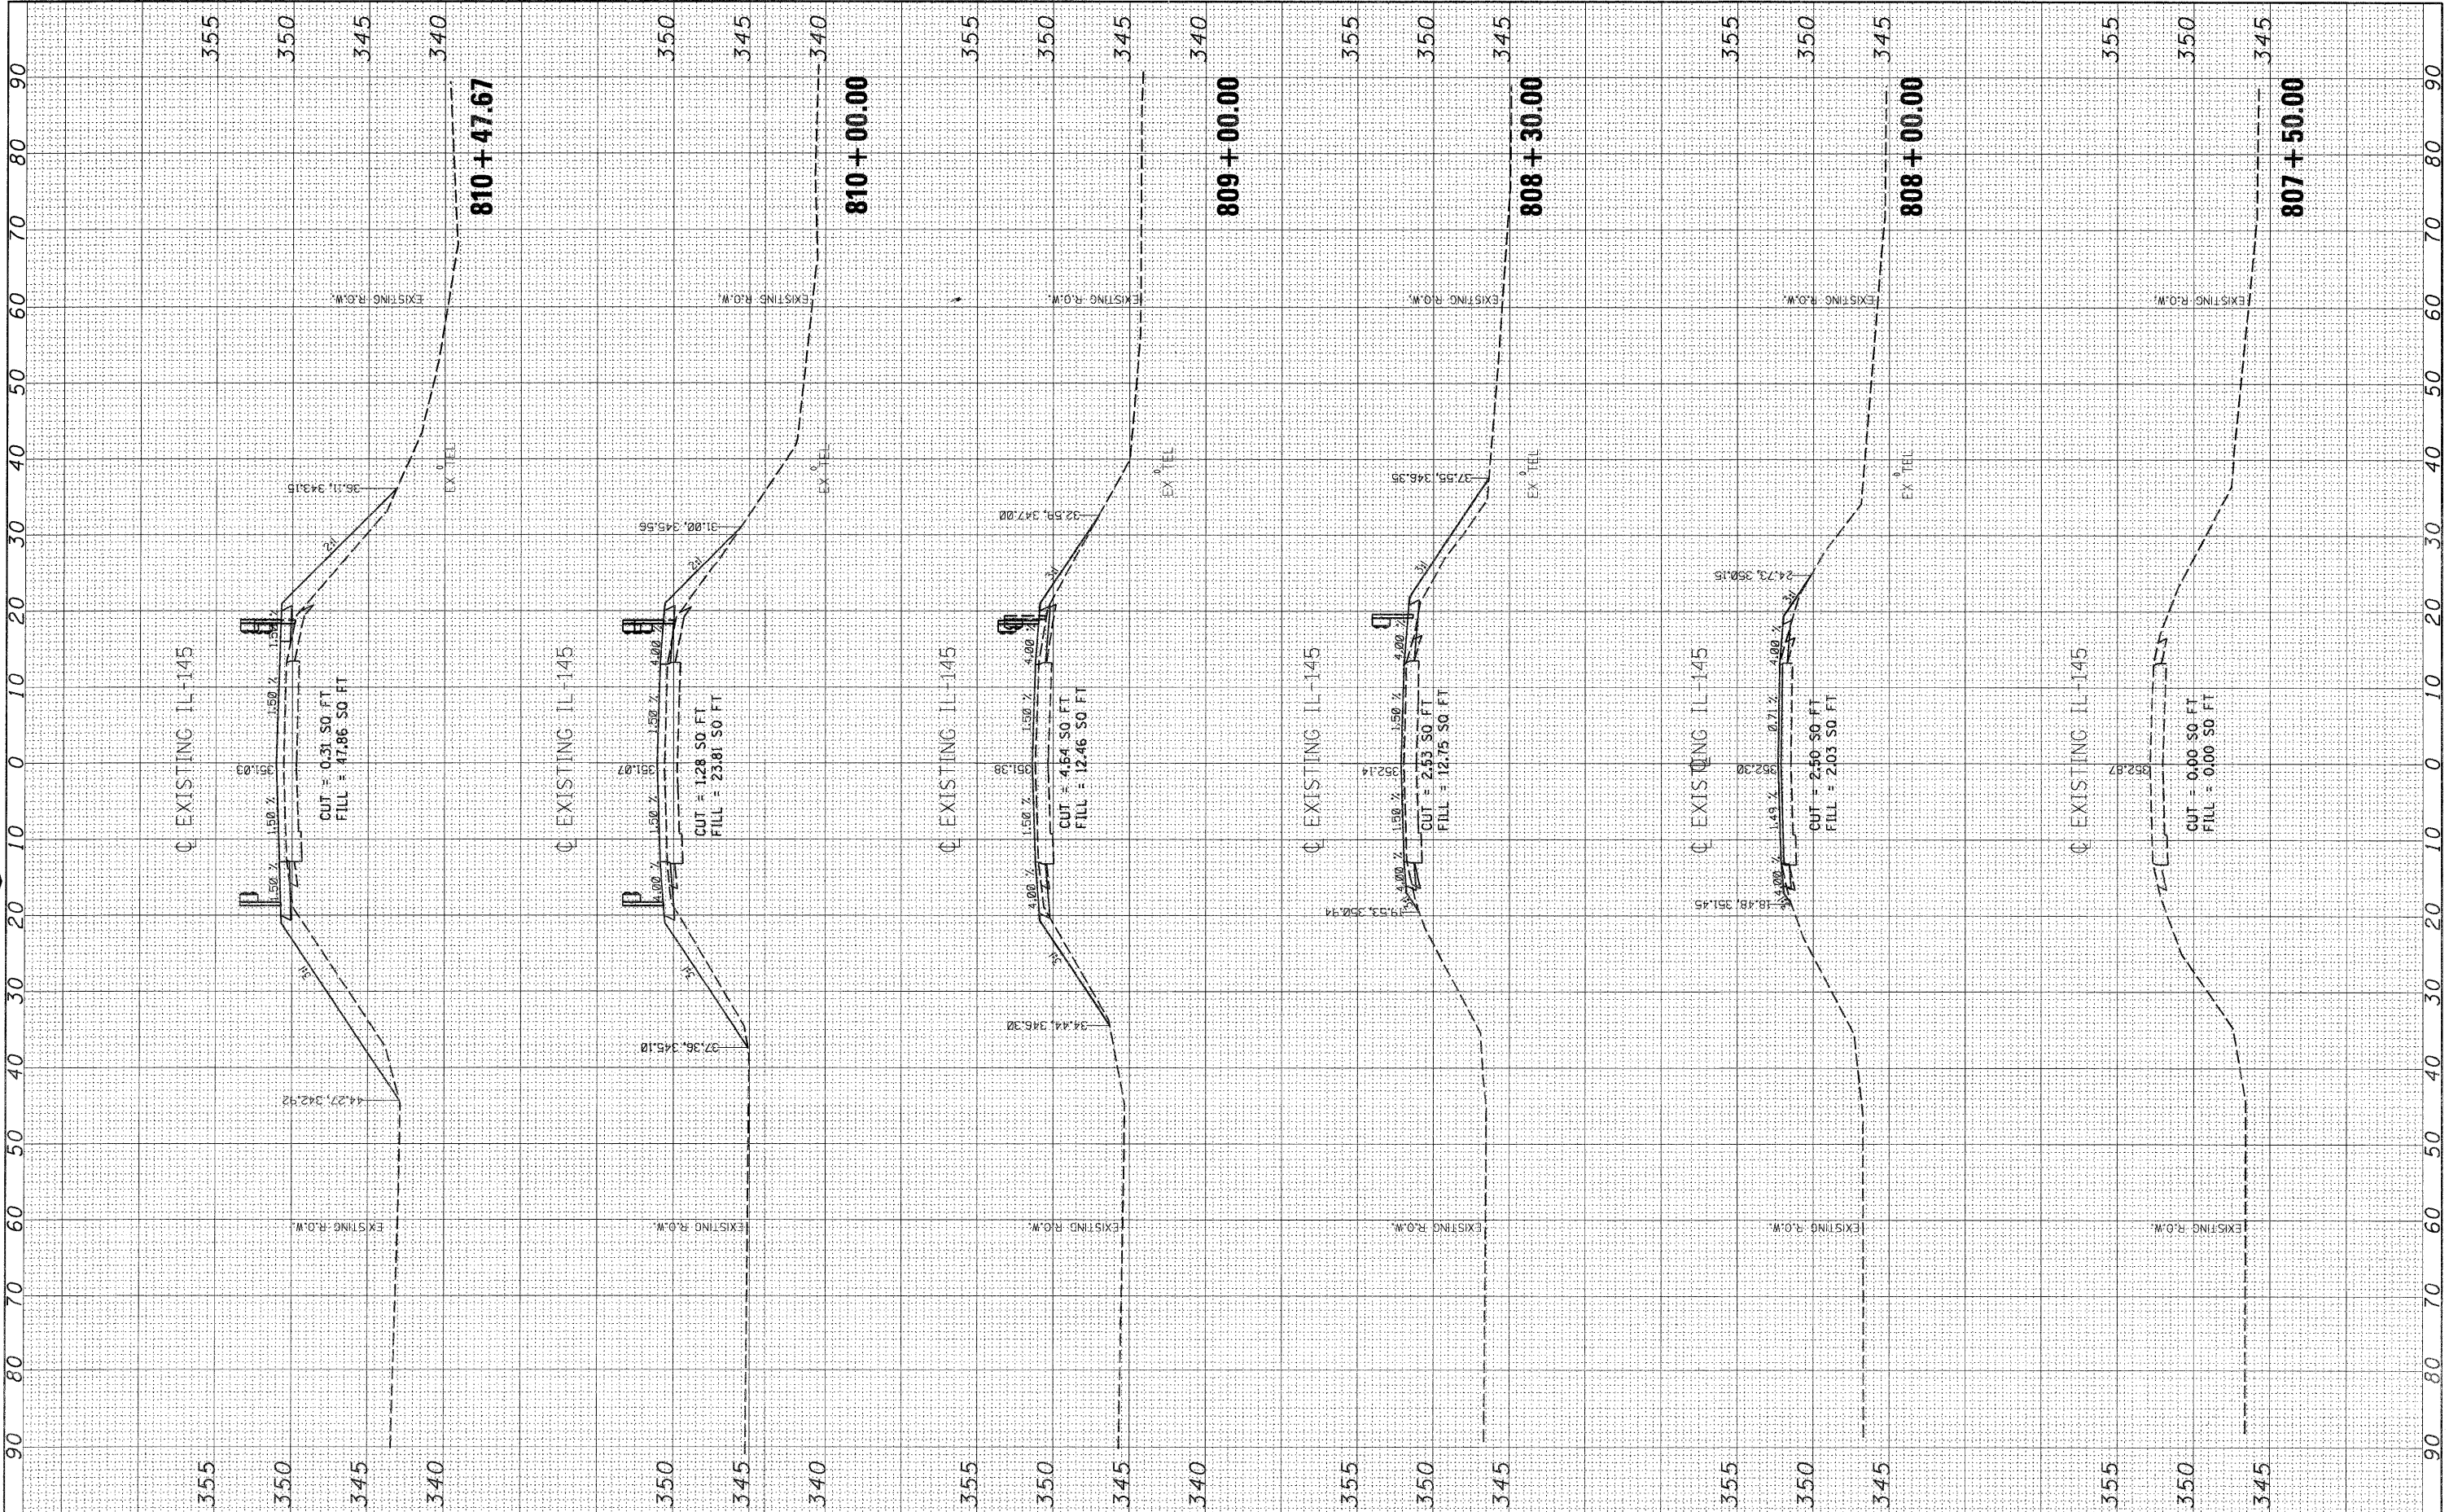

| | | | |
|---------------|---------------|----|------|
| FINAL SURVEY | SURVEYED | BY | DATE |
| NOTE BOOK | TEMPLATE | | |
| AREAS CHECKED | AREAS CHECKED | | |

| | | | |
|-----------------|---------------|----|------|
| ORIGINAL SURVEY | SURVEYED | BY | DATE |
| NOTE BOOK | TEMPLATE | | |
| AREAS CHECKED | AREAS CHECKED | | |



| | | | |
|-------------|-------------|-------------------|-----------|
| FILE NAME = | USER NAME = | DESIGNED - BKC | REVISED - |
| | | DRAWN - BKC | REVISED - |
| | | CHECKED - MH | REVISED - |
| | | DATE - 04/29/2011 | REVISED - |

**STATE OF ILLINOIS
DEPARTMENT OF TRANSPORTATION**

IL 145 (OVER BAY CREEK DITCH) CROSS SECTIONS

SCALE: SHEET NO. 1 OF 3 SHEETS STA. 807+50.00 TO STA. 810+47.67

| | | | | |
|--------------------|---------|--------|---------------------------|-----------|
| F.A.P. RTE. | SECTION | COUNTY | TOTAL SHEETS | SHEET NO. |
| 132 | 103BR-1 | POPE | 38 | 14 |
| CONTRACT NO. 78164 | | | ILLINOIS FED. AID PROJECT | |