

WEST EDGE OF SHOULDER

Location	Station	Offset	Theoretical Grade Elevations
Beg. of Appr. Slab	813+54.32	-17.00	350.56
'A'	813+64.32	-17.00	350.55
'B'	813+74.32	-17.00	350.55
End of Appr. Slab	813+84.32	-17.00	350.54

WEST EDGE OF PAVEMENT

Location	Station	Offset	Theoretical Grade Elevations
Beg. of Appr. Slab	813+51.94	-12.00	350.64
'A'	813+61.94	-12.00	350.63
'B'	813+71.94	-12.00	350.63
End of Appr. Slab	813+81.94	-12.00	350.62

☉ ROADWAY, PROFILE GRADE LINE & STAGE CONSTRUCTION JOINT


Location	Station	Offset	Theoretical Grade Elevations
Beg. of Appr. Slab	813+46.22	0.00	350.83
'A'	813+56.22	0.00	350.82
'B'	813+66.22	0.00	350.82
End of Appr. Slab	813+76.22	0.00	350.81

EAST EDGE OF PAVEMENT

Location	Station	Offset	Theoretical Grade Elevations
Beg. of Appr. Slab	813+40.49	12.00	350.65
'A'	813+50.49	12.00	350.64
'B'	813+60.49	12.00	350.63
End of Appr. Slab	813+70.49	12.00	350.63

EAST EDGE OF SHOULDER

Location	Station	Offset	Theoretical Grade Elevations
Beg. of Appr. Slab	813+38.11	17.00	350.57
'A'	813+48.11	17.00	350.56
'B'	813+58.11	17.00	350.56
End of Appr. Slab	813+68.11	17.00	350.55

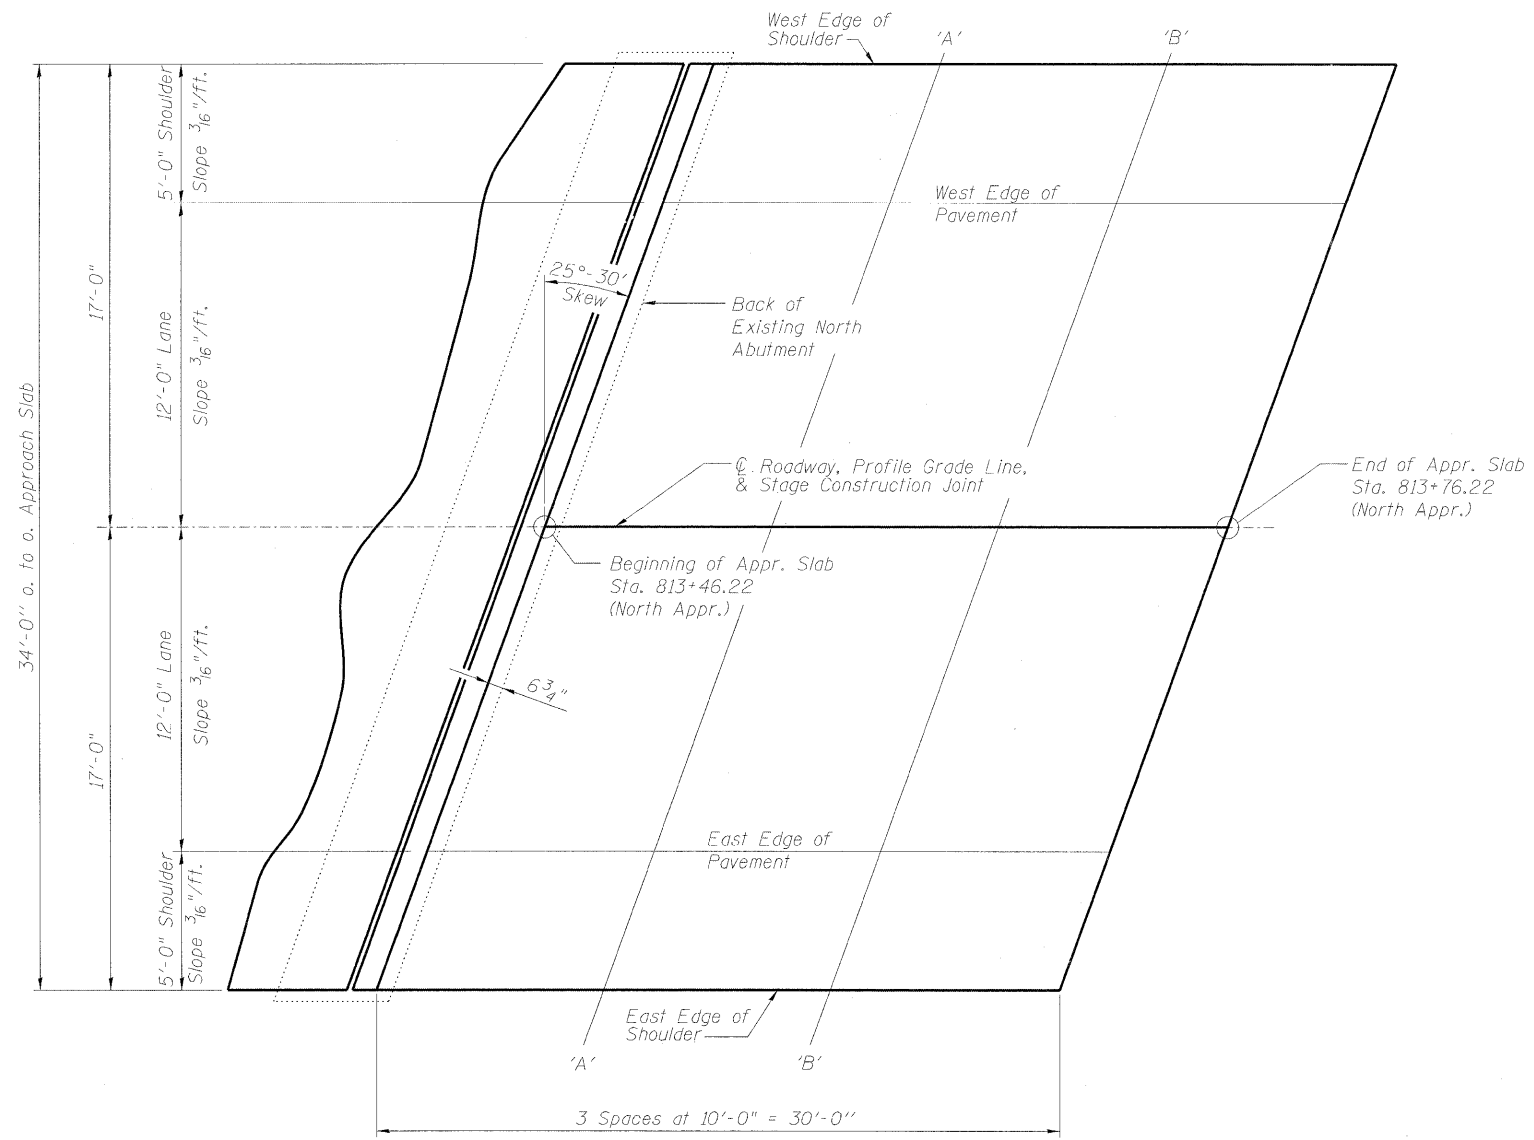

PLAN

HANSON
 PROFESSIONAL DESIGN FIRM LICENSE #184-001084
 © Copyright, Hanson Professional Services Inc. 2011

FILE NAME = 0760025_7816+006-Topof Appr.dgn	USER NAME = cax01283	DESIGNED - BWC	REVISED -	STATE OF ILLINOIS DEPARTMENT OF TRANSPORTATION	TOP OF NORTH APPROACH SLAB ELEVATIONS STRUCTURE NO. 076-0025	F.A.P. RTE. 132	SECTION 103BR-1	COUNTY POPE	TOTAL SHEETS 38	SHEET NO. 22
PLOT SCALE =	DRAWN - BWC	REVISED -	CONTRACT NO. 78164							
PLOT DATE = 07/01/2011	CHECKED - MNM	REVISED -	ILLINOIS FED. AID PROJECT							
SHEET NO. 6 OF 22 SHEETS										