



STATE OF ILLINOIS
DEPARTMENT OF TRANSPORTATION

*Order a(E) and a₁(E) bars full length.
Cut to fit skew and use remainder
of bars in opposite end.

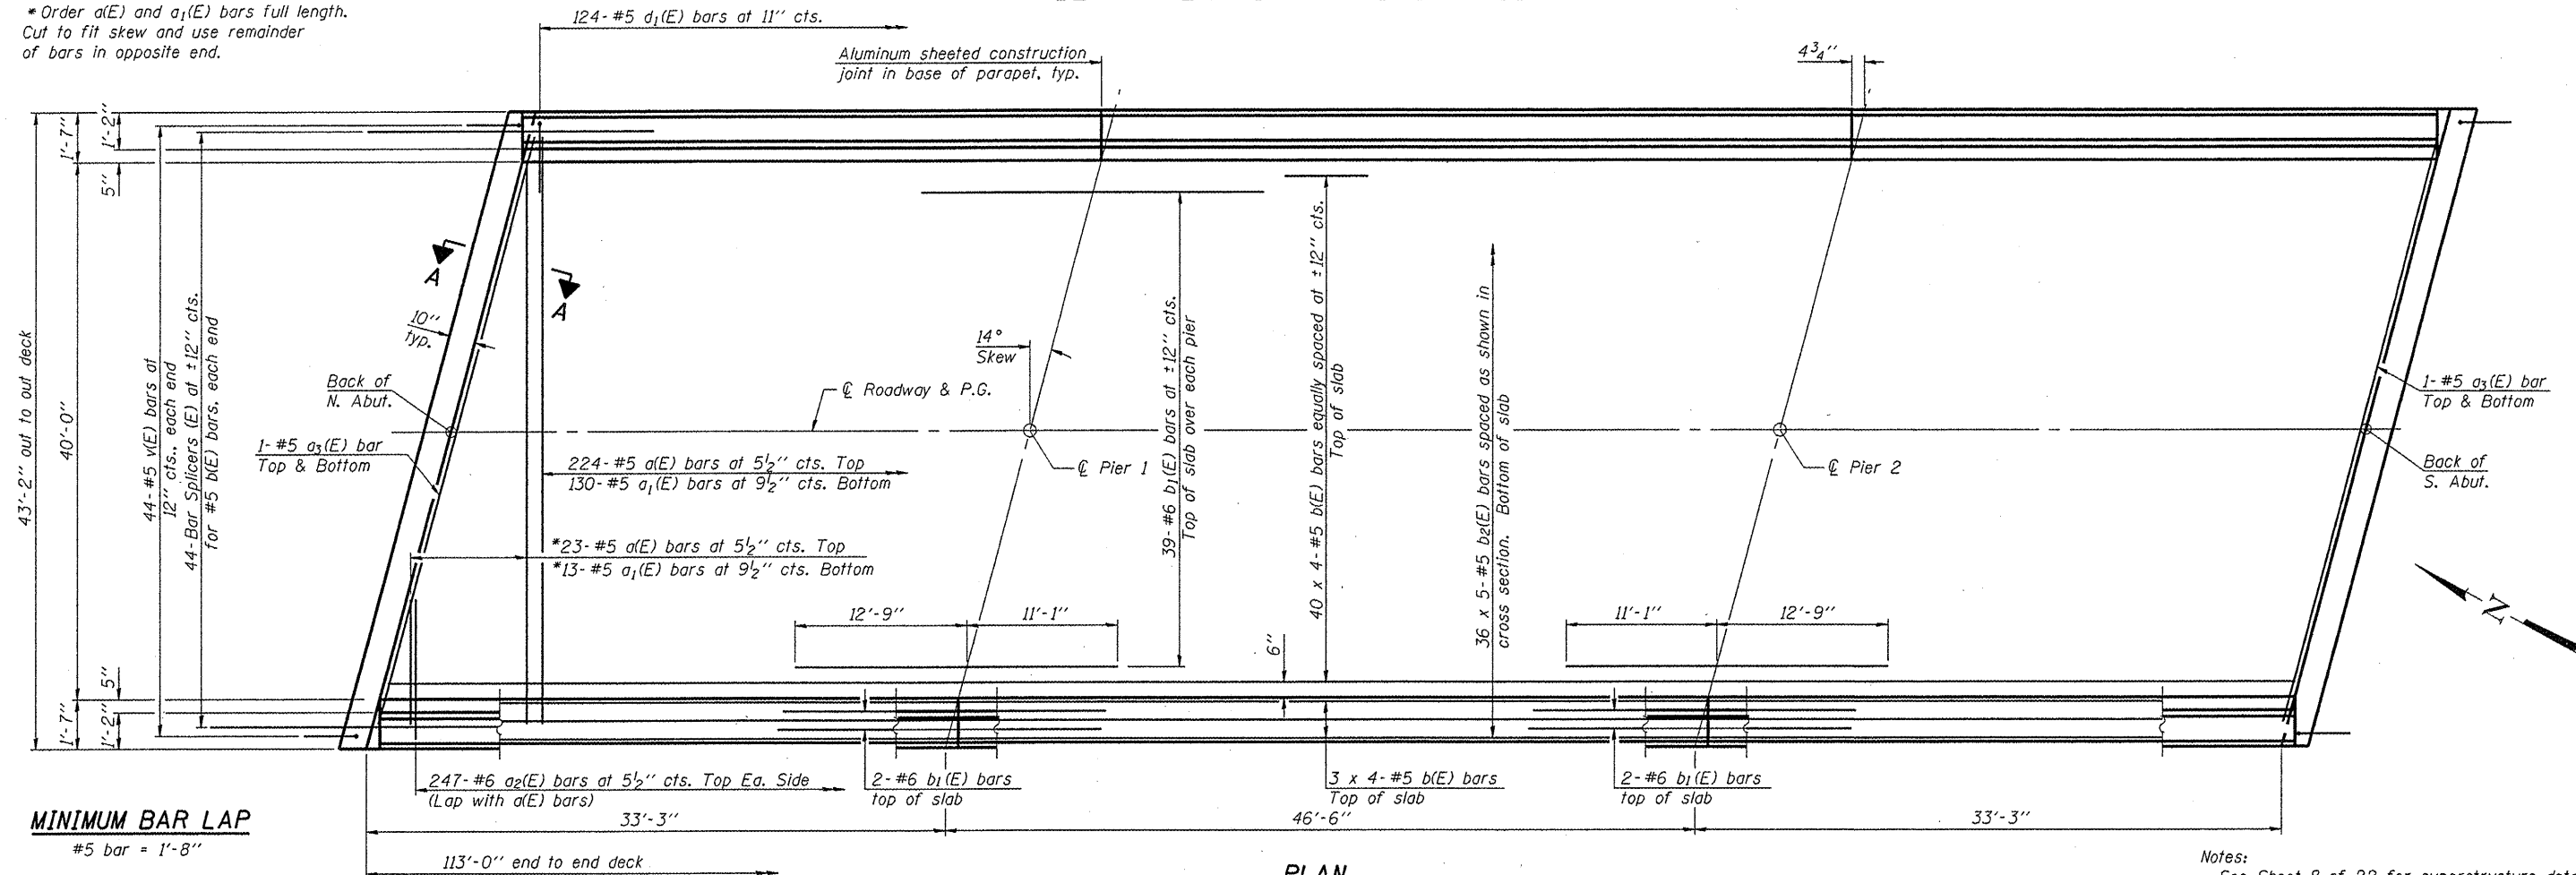

PLAN

Notes:
See Sheet 8 of 22 for superstructure details
and Bill of Material.
Bars indicated thus 20 x 3-#5 etc. indicates
20 lines of bars with 3 lengths per line.
See Sheet 8 of 22 for parapet reinforcement.

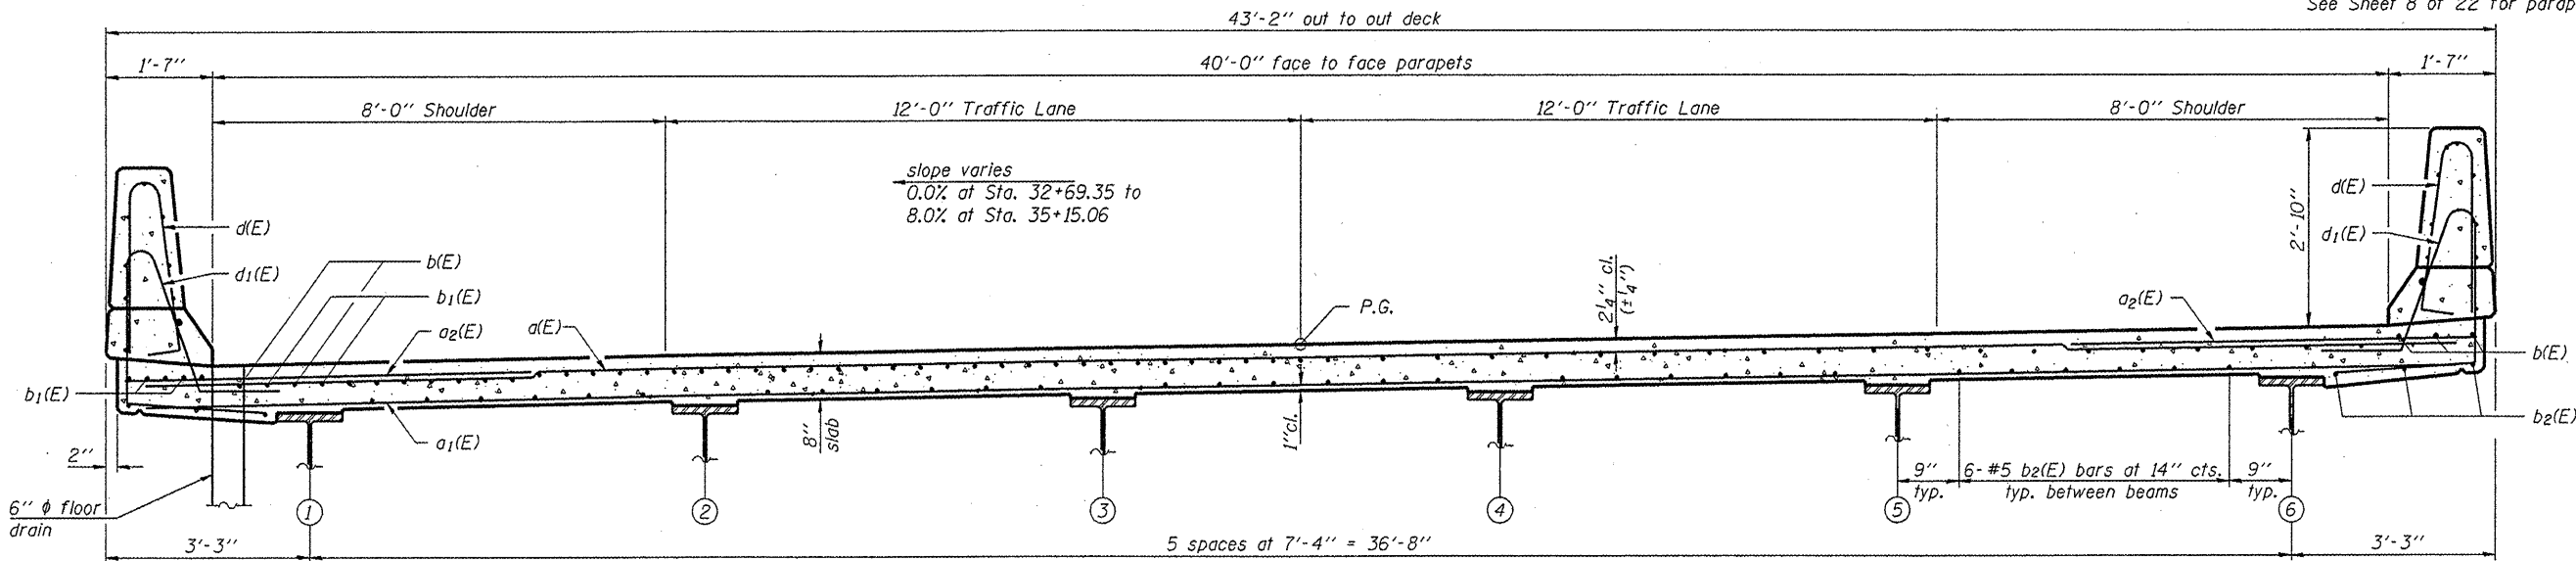

NEAR PIER

NEAR MIDSPAN

CROSS SECTION
(Looking South)

SUPERSTRUCTURE
STRUCTURE NO. 090-3244

DESIGNED - JAE
CHECKED - BAS
DRAWN - SGM
CHECKED - BAS

SHEET NO. 7 22 SHEETS	T.R.	SECTION	COUNTY	TOTAL SHEETS	SHEET NO.
	156	06-07109-00-BR	TAZEWELL	53	27
FED. ROAD DIST. NO. ILLINOIS FED. AID PROJECT			CONTRACT NO. 89472		

